

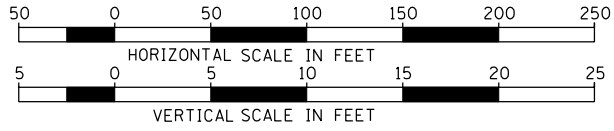


PLAN	SURVEYED	BY	DATE
	PLOTTED		
	CHECKED		
	AT		
	NO. _____		
	FILE NAME _____		

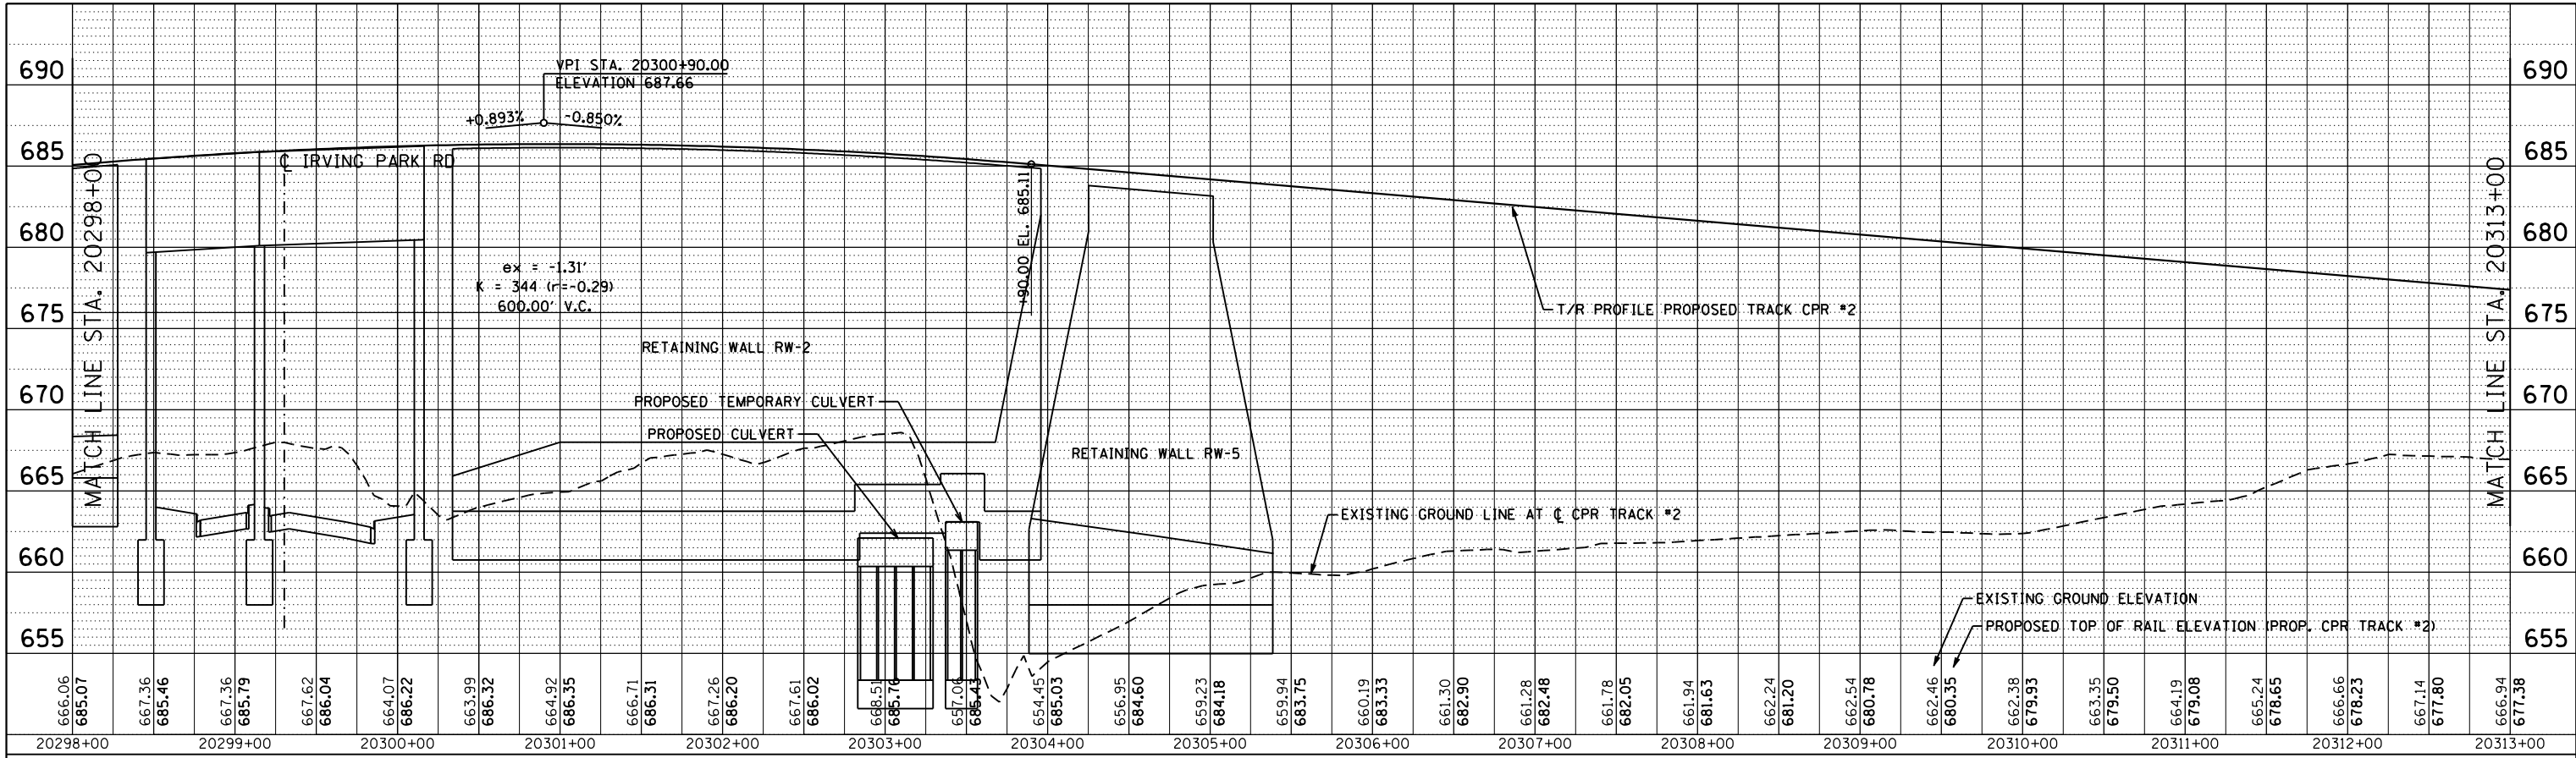

PROFILE	SURVEYED	BY	DATE
	PLOTTED		
	CHECKED		
	AT		
	NO. _____		
	FILE NAME _____		

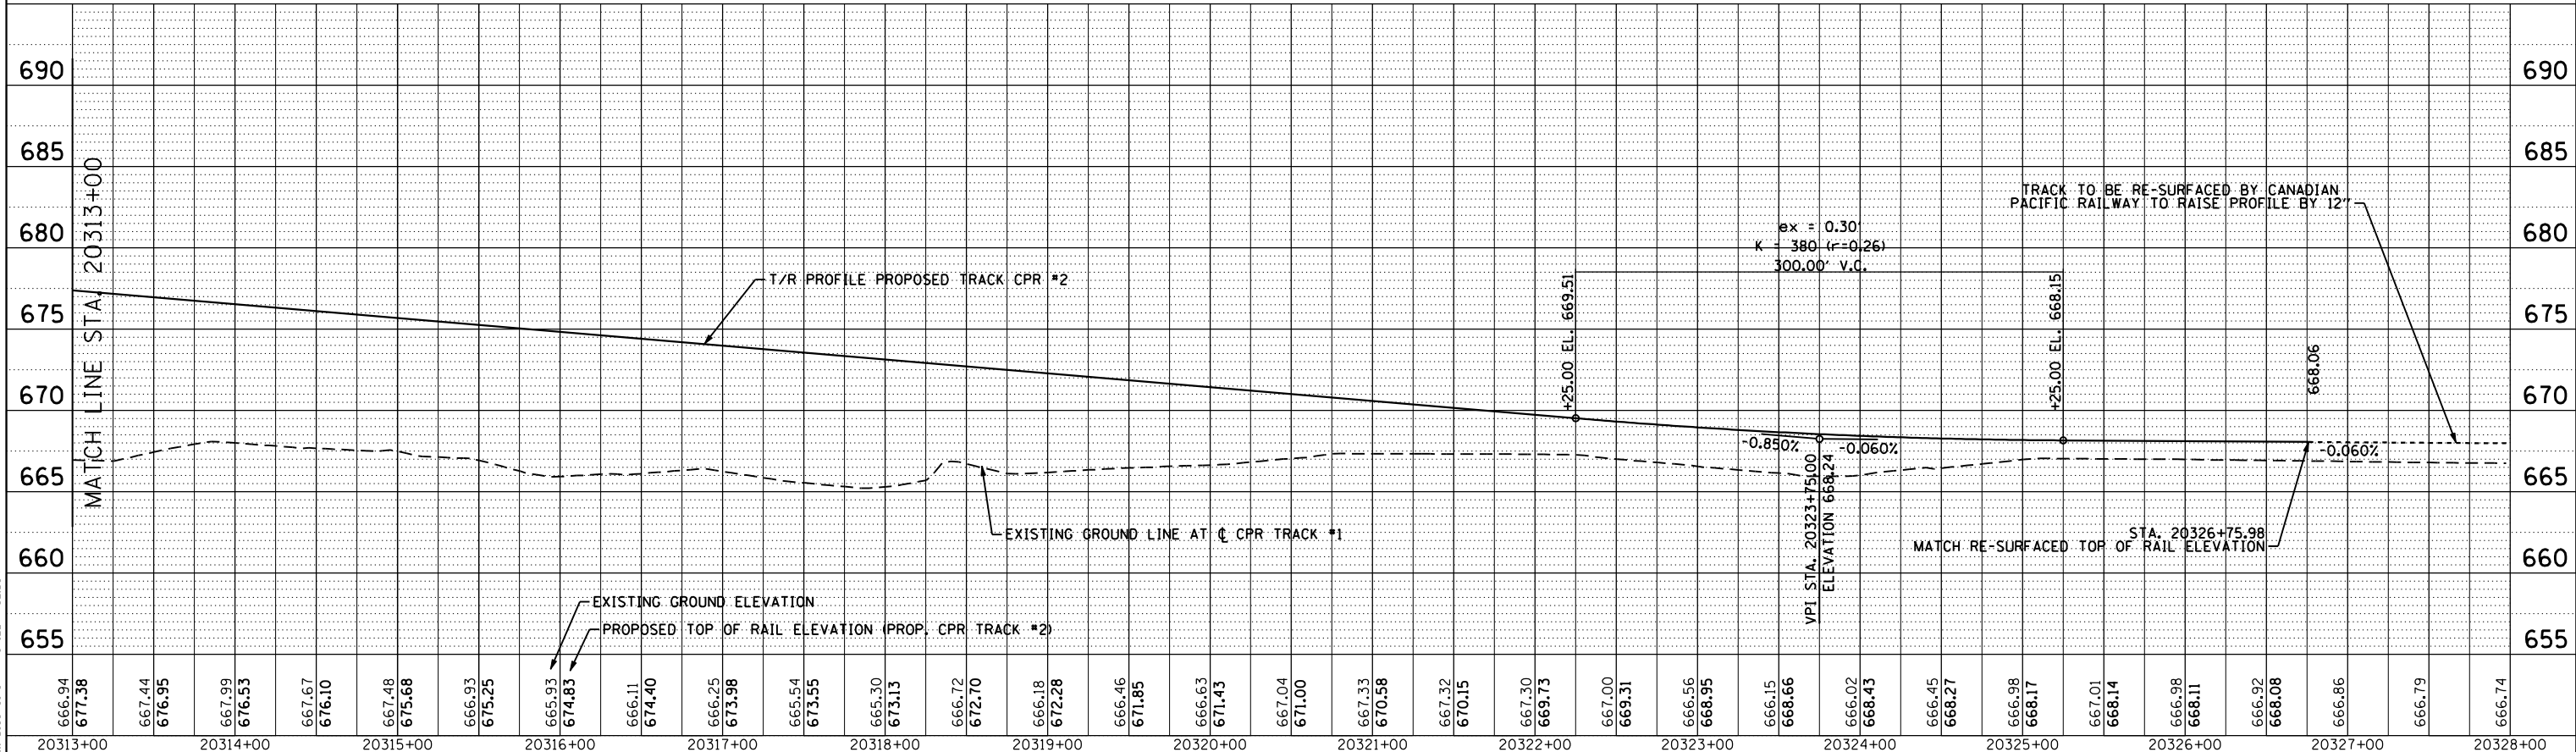

FILE NAME = ... \D06081-SHT-PROFILE-RW02.DGN



USER NAME = natterm	DESIGNED - NMR	REVISED -
	DRAWN - NMR	REVISED -
PLOT SCALE = 100.0000' / IN.	CHECKED - MPH	REVISED -
PLOT DATE = 11/2/2012	DATE - 11-02-2012	REVISED -

STATE OF ILLINOIS
DEPARTMENT OF TRANSPORTATION

CANADIAN PACIFIC RAILWAY
PROPOSED TRACK 2 PROFILE

SCALE: SHEET NO. 9 OF 12 SHEETS STA. 20298+00 TO STA. 20326+76

F.A.U. RTE.	SECTION	COUNTY	TOTAL SHEETS	SHEET NO.
1321	32VB		388	317
CONTRACT NO. 60W01				
ILLINOIS FED. AID PROJECT				