



PLAN	SURVEYED	BY	DATE
	PLOTTED		
	CHECKED		
	ALIGNED		
	FILE NAME		
	NO.		

PROFILE	SURVEYED	BY	DATE
	PLOTTED		
	CHECKED		
	GRADES		
	STRUCTURE		
	NOT AT THIS CHD		
	NO.		

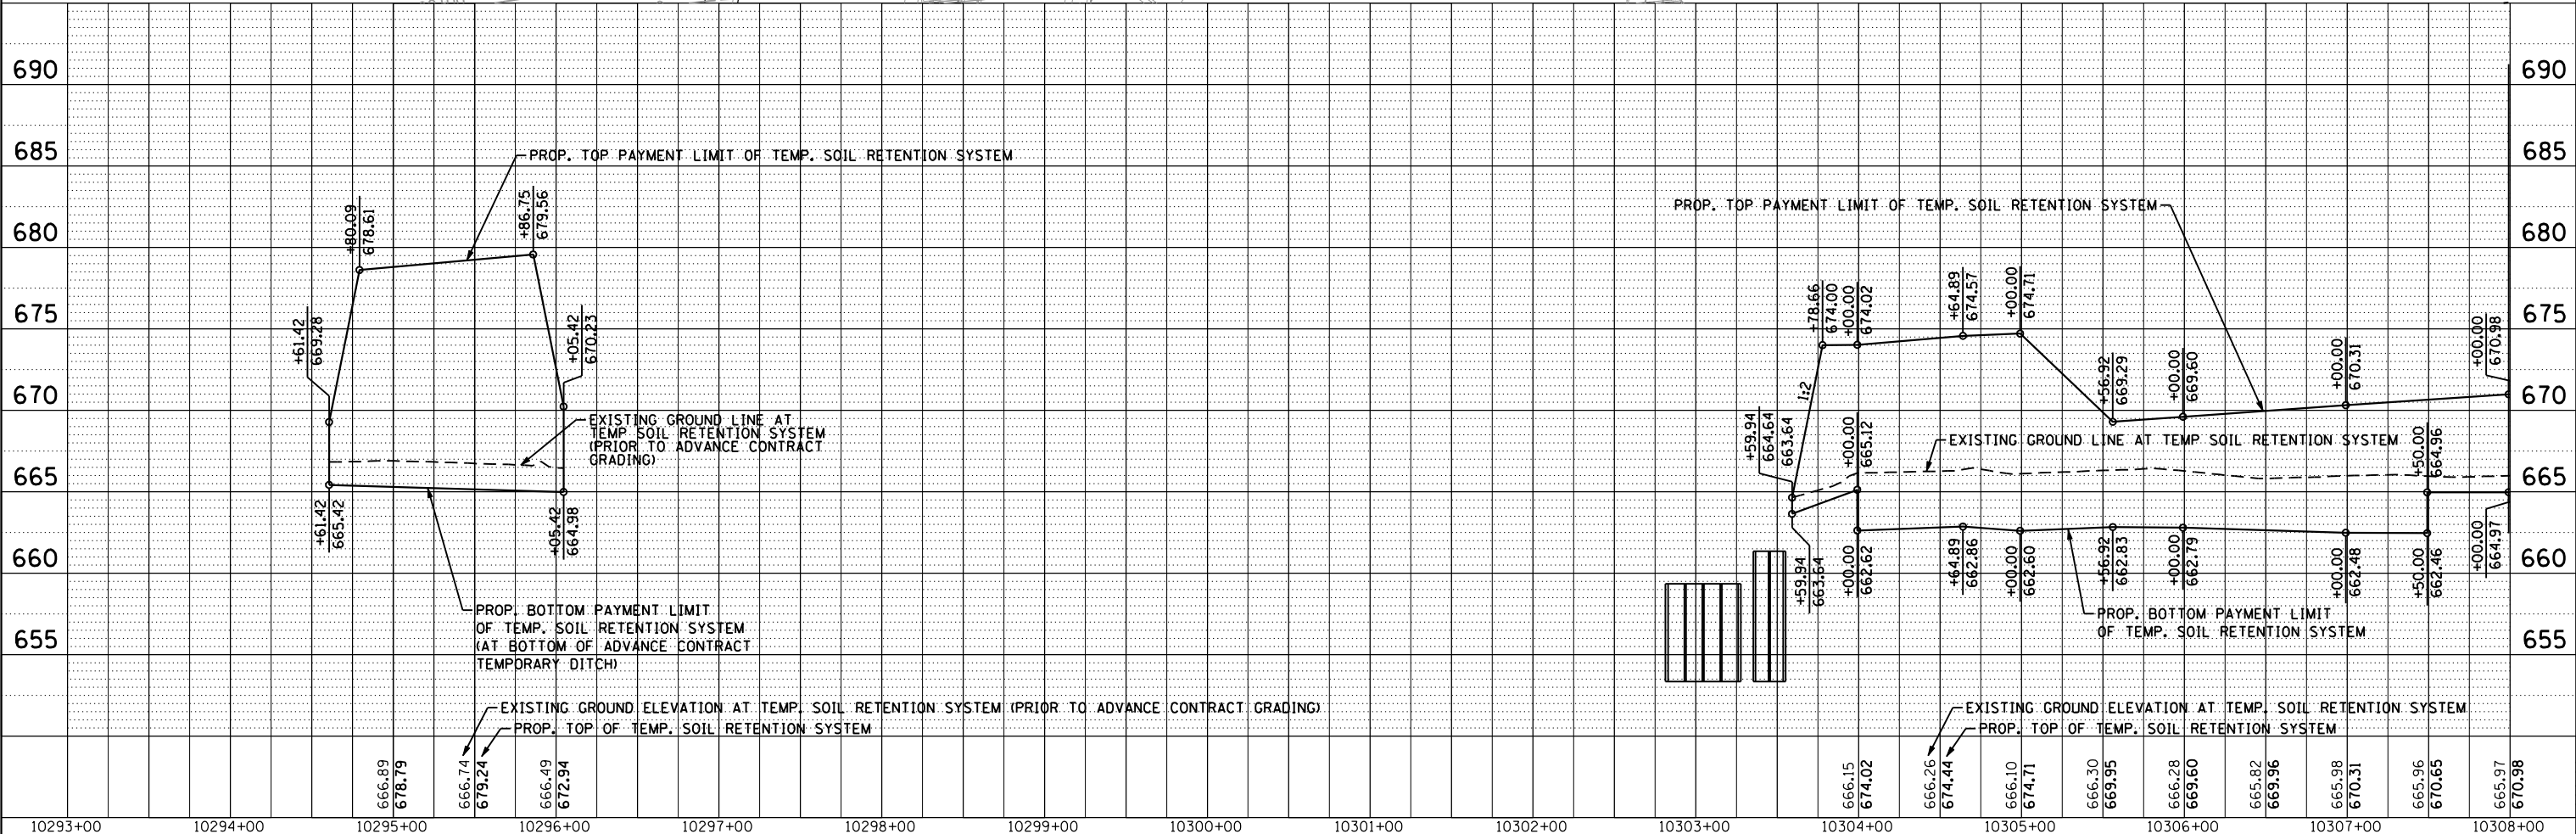

FILE NAME = ... \D06001-SHT-STAGING-Detail-RR01.DWG

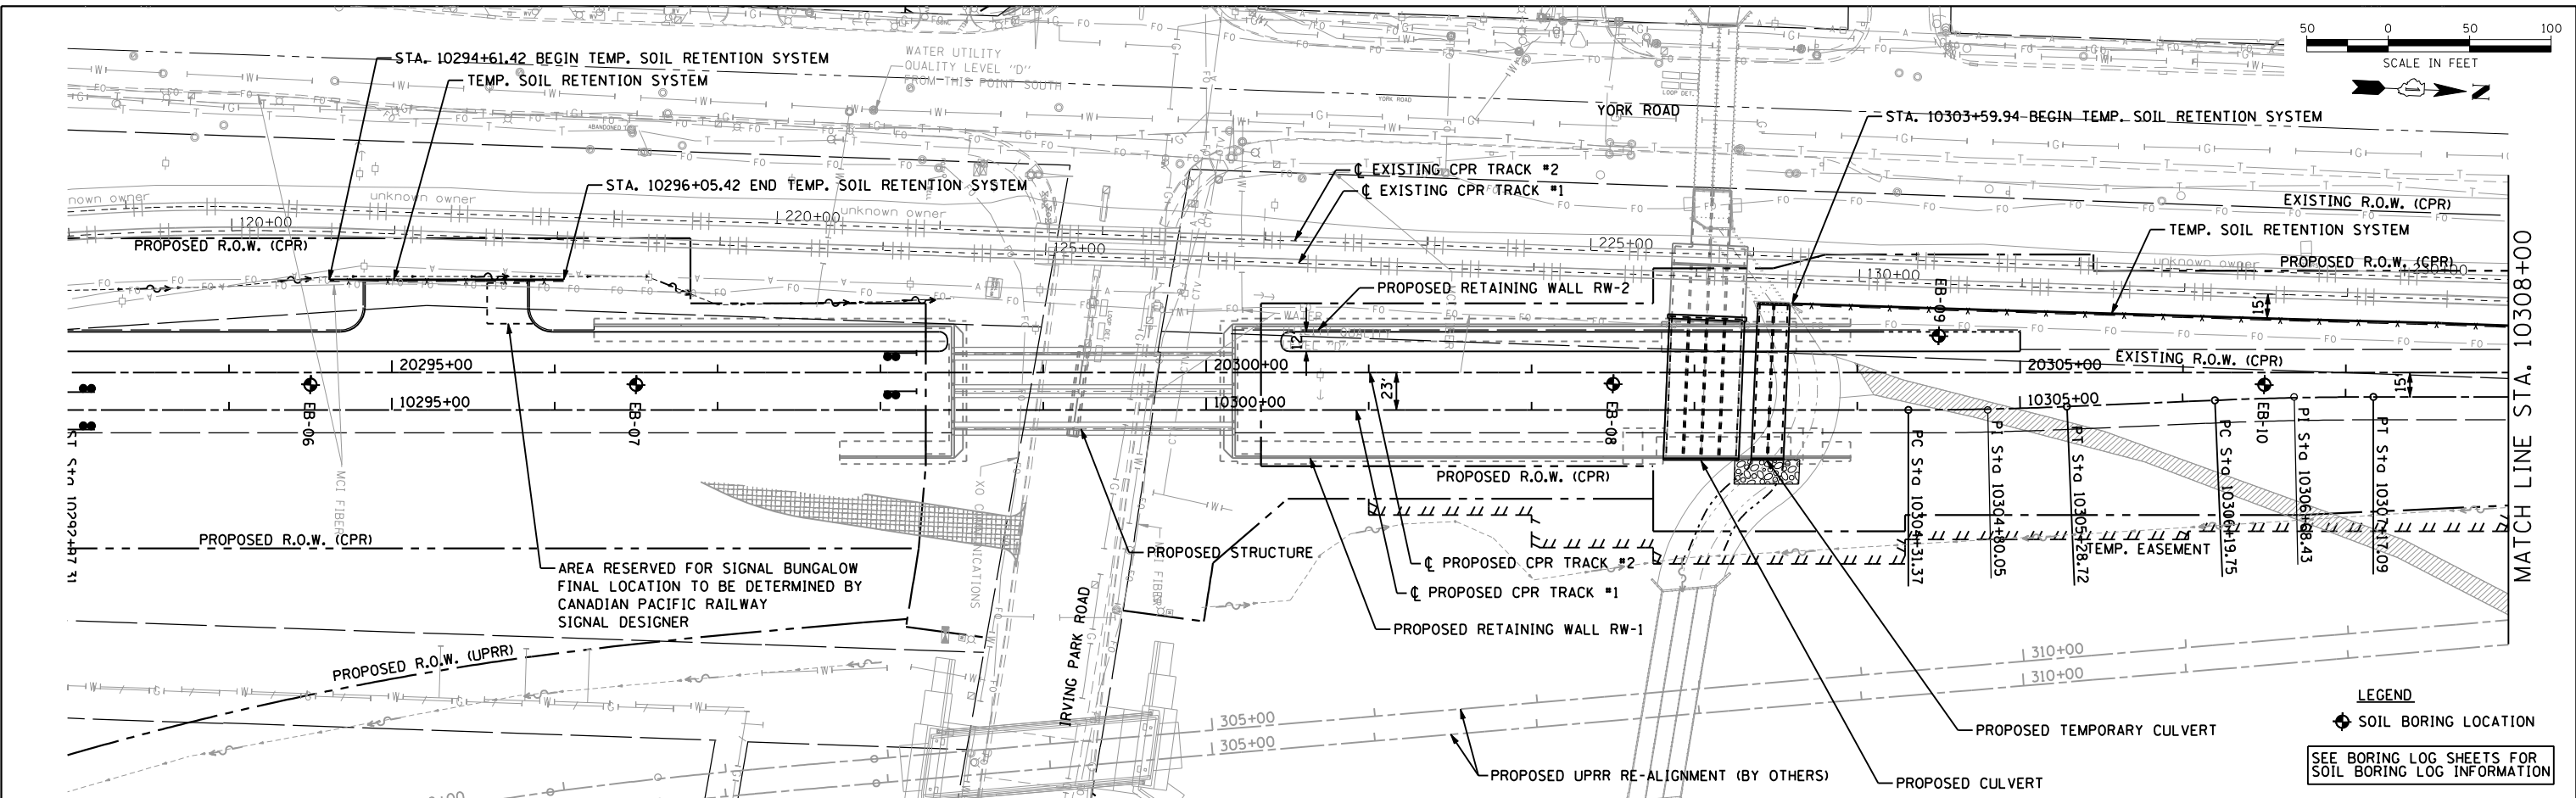

USER NAME = nratem	DESIGNED - NMR	REVISED -
PLOT SCALE = 100.0000' / IN.	DRAWN - NMR	REVISED -
PLOT DATE = 11/2/2012	CHECKED - MPH	REVISED -
	DATE - 11-02-2012	REVISED -

**STATE OF ILLINOIS
DEPARTMENT OF TRANSPORTATION**

**CANADIAN PACIFIC RAILWAY
TEMPORARY SOIL RETENTION SYSTEM (STAGE RR-1)**

SCALE: 1" = 50' SHEET NO. 9 OF 25 SHEETS STA. 10293+00 TO STA. 10308+00

F.A.U. RTE.	SECTION	COUNTY	TOTAL SHEETS	SHEET NO.
1321	32VB	DUPAGE	388	331
CONTRACT NO. 60W01				
ILLINOIS FED. AID PROJECT				