
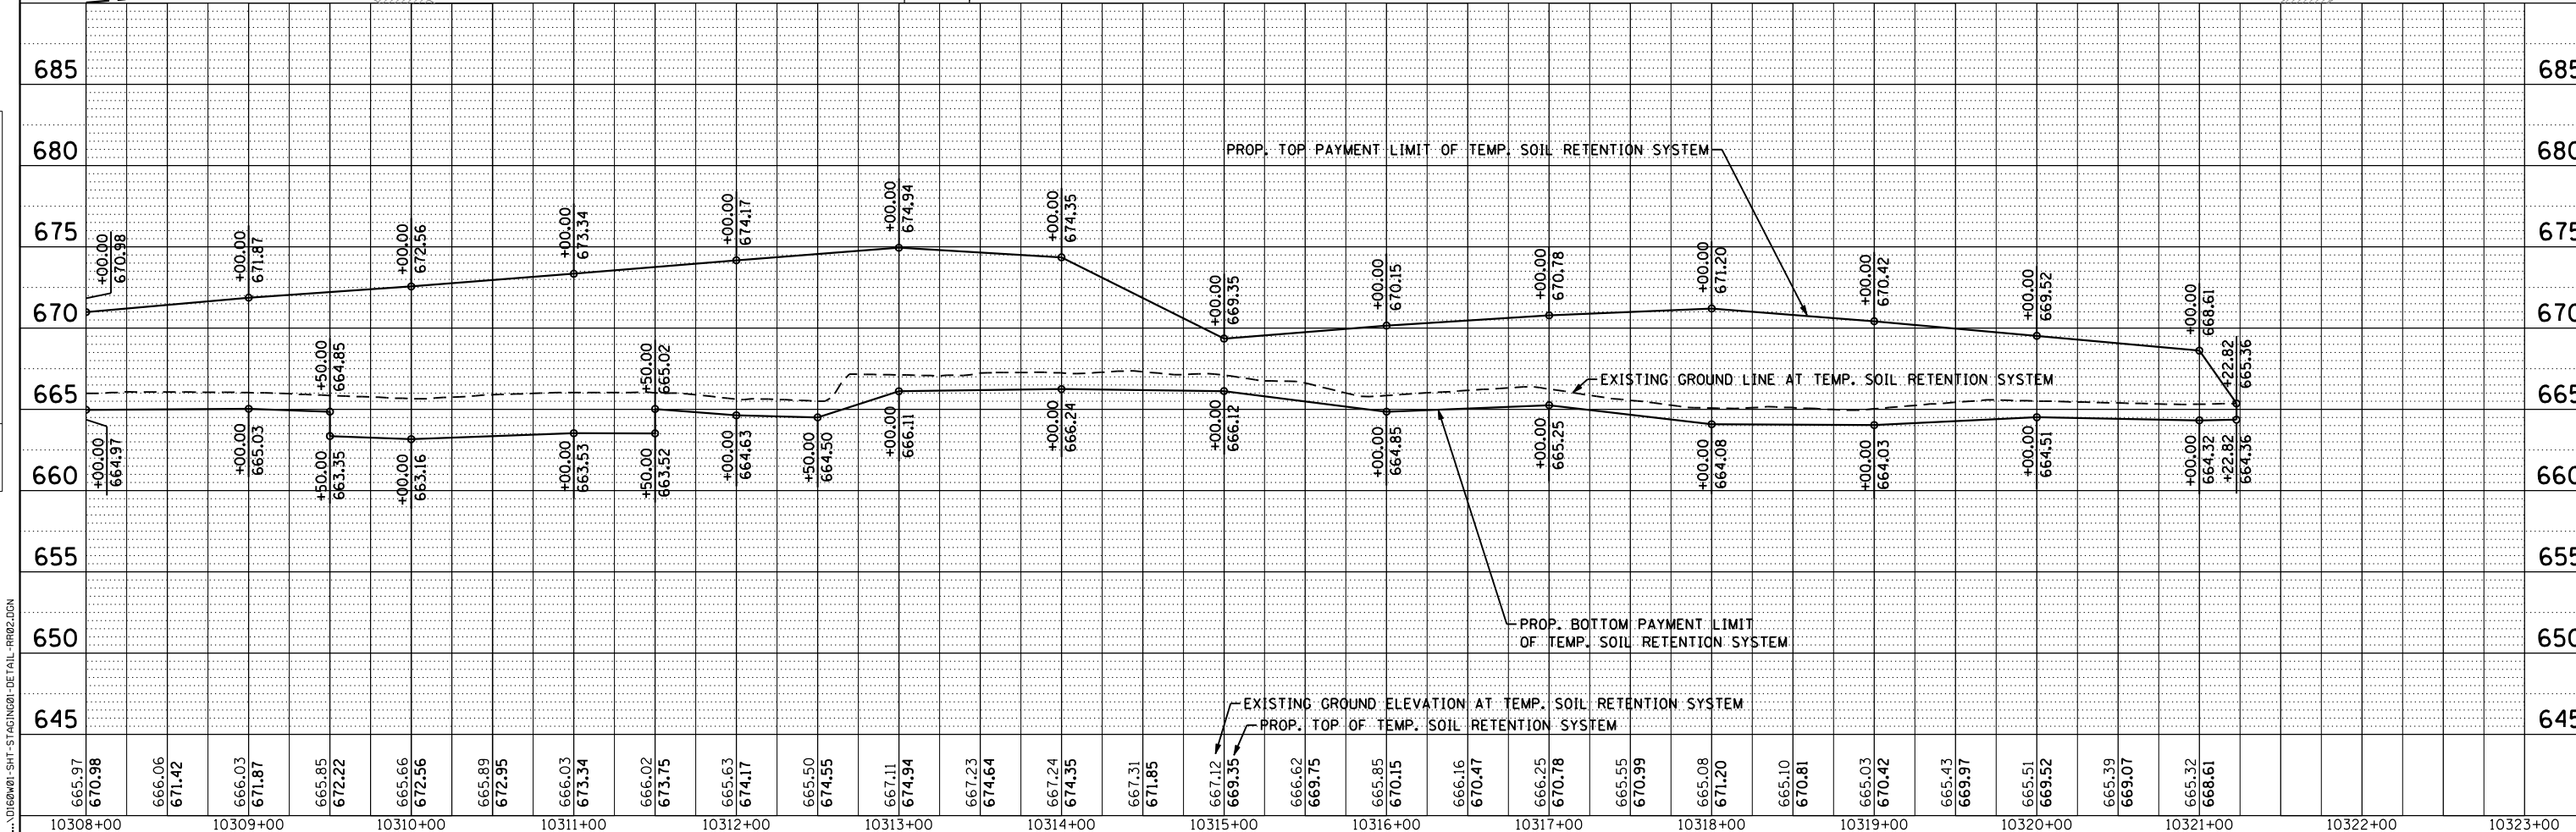


PLAN	SURVEYED	DATE
NOTE BOOK	PLOTTED	BY
NO.	CHECKED	
	AT	
	FILE NAME	

PROFILE	SURVEYED	DATE
NOTE BOOK	GRADES CHECKED	BY
NO.	STRUCTURE	
	NOTATIONS CHD	

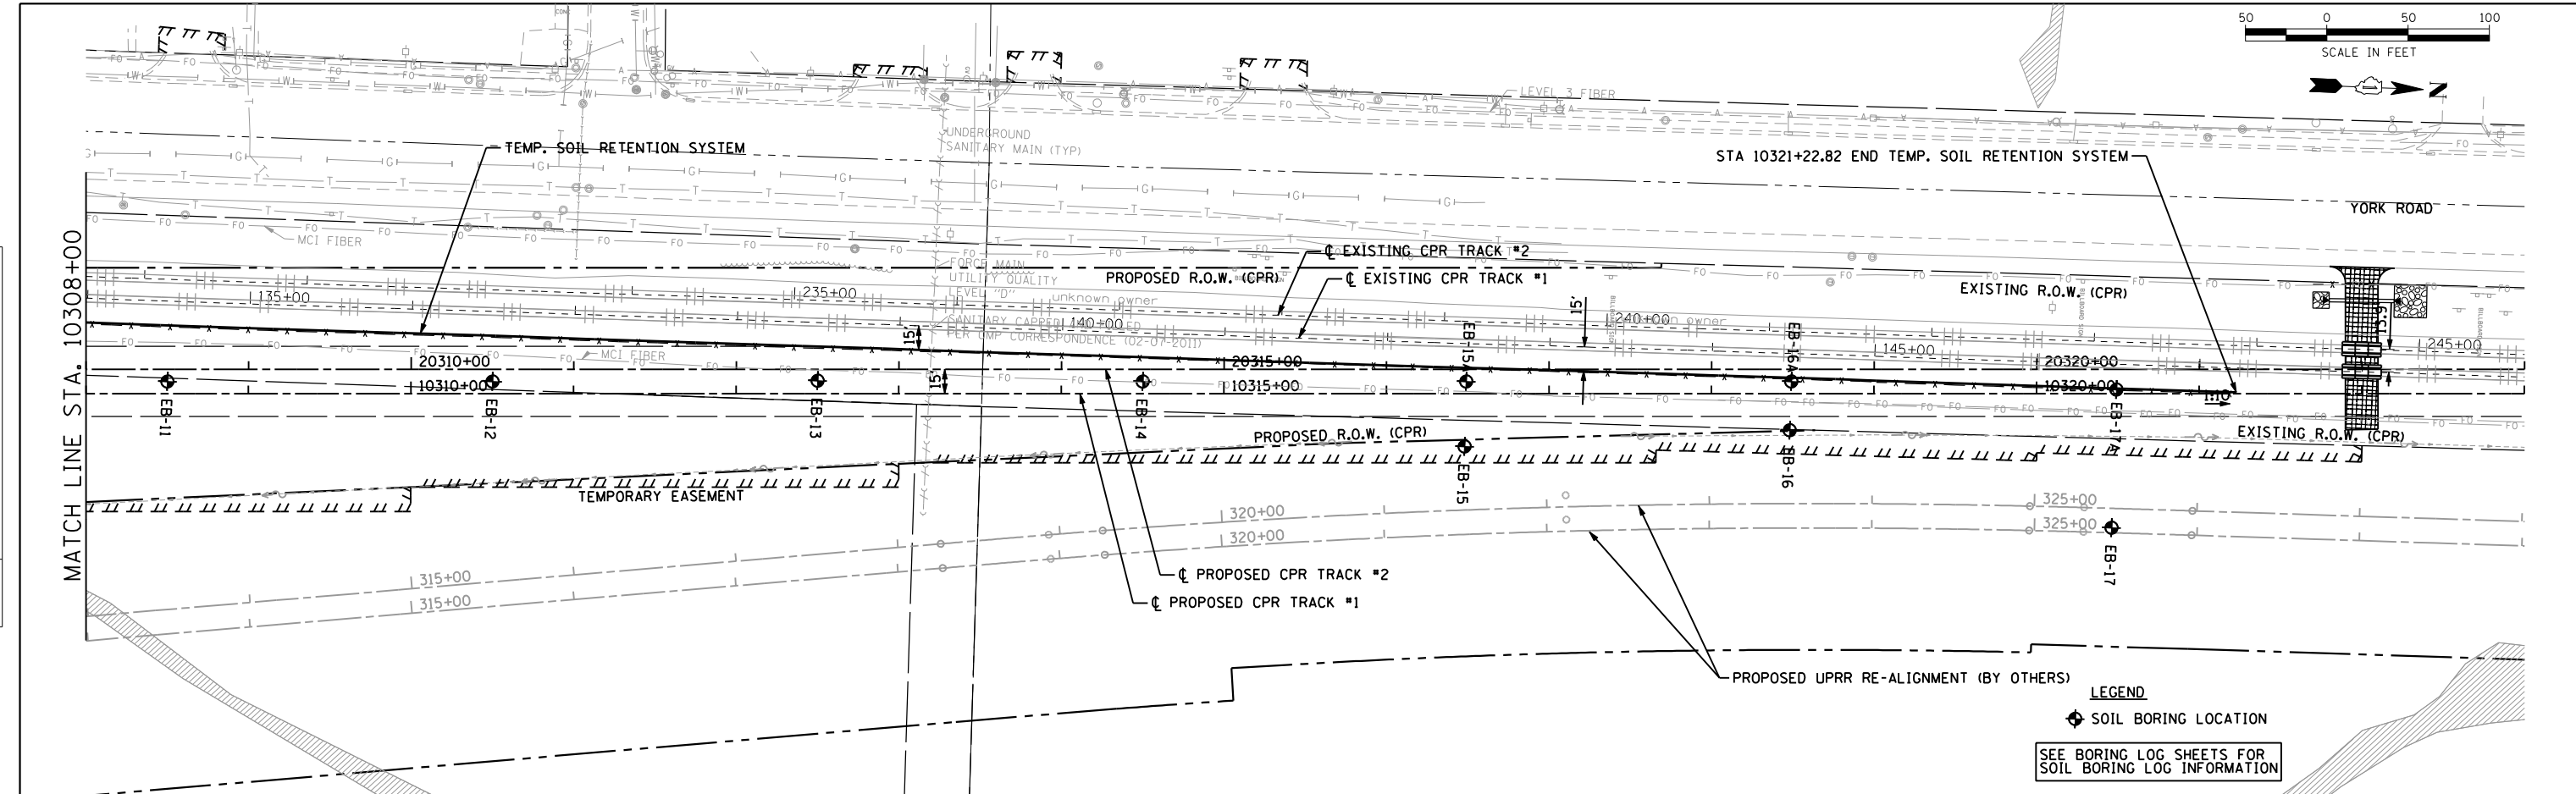

 <b>HDR ENGINEERING, INC.</b>	USER NAME = nratem PLOT SCALE = 100.0000' / IN. PLOT DATE = 11/2/2012	DESIGNED - NMR DRAWN - NMR CHECKED - MPH DATE - 11-02-2012	REVISED - REVISED - REVISED - REVISED -	<b>STATE OF ILLINOIS</b> <b>DEPARTMENT OF TRANSPORTATION</b>	<b>CANADIAN PACIFIC RAILWAY</b> <b>TEMPORARY SOIL RETENTION SYSTEM (STAGE RR-1)</b>	F.A.U. R.T.E. 1321 SECTION 32VB COUNTY DUPAGE SHEETS 388 SHEET NO. 332	TOTAL SHEETS 388 SHEET NO. 332 CONTRACT NO. 60W01	SCALE: 1" = 50' SHEET NO. 10 OF 25 SHEETS STA. 10308+00 TO STA. 10323+00 ILLINOIS FED. AID PROJECT
----------------------------------	---	---	--	---	--	--	---	---