


DURING STAGE RR-2 CPR TRAINS WILL OPERATE ON PROPOSED TRACK 1 AND EXISTING TRACK 2

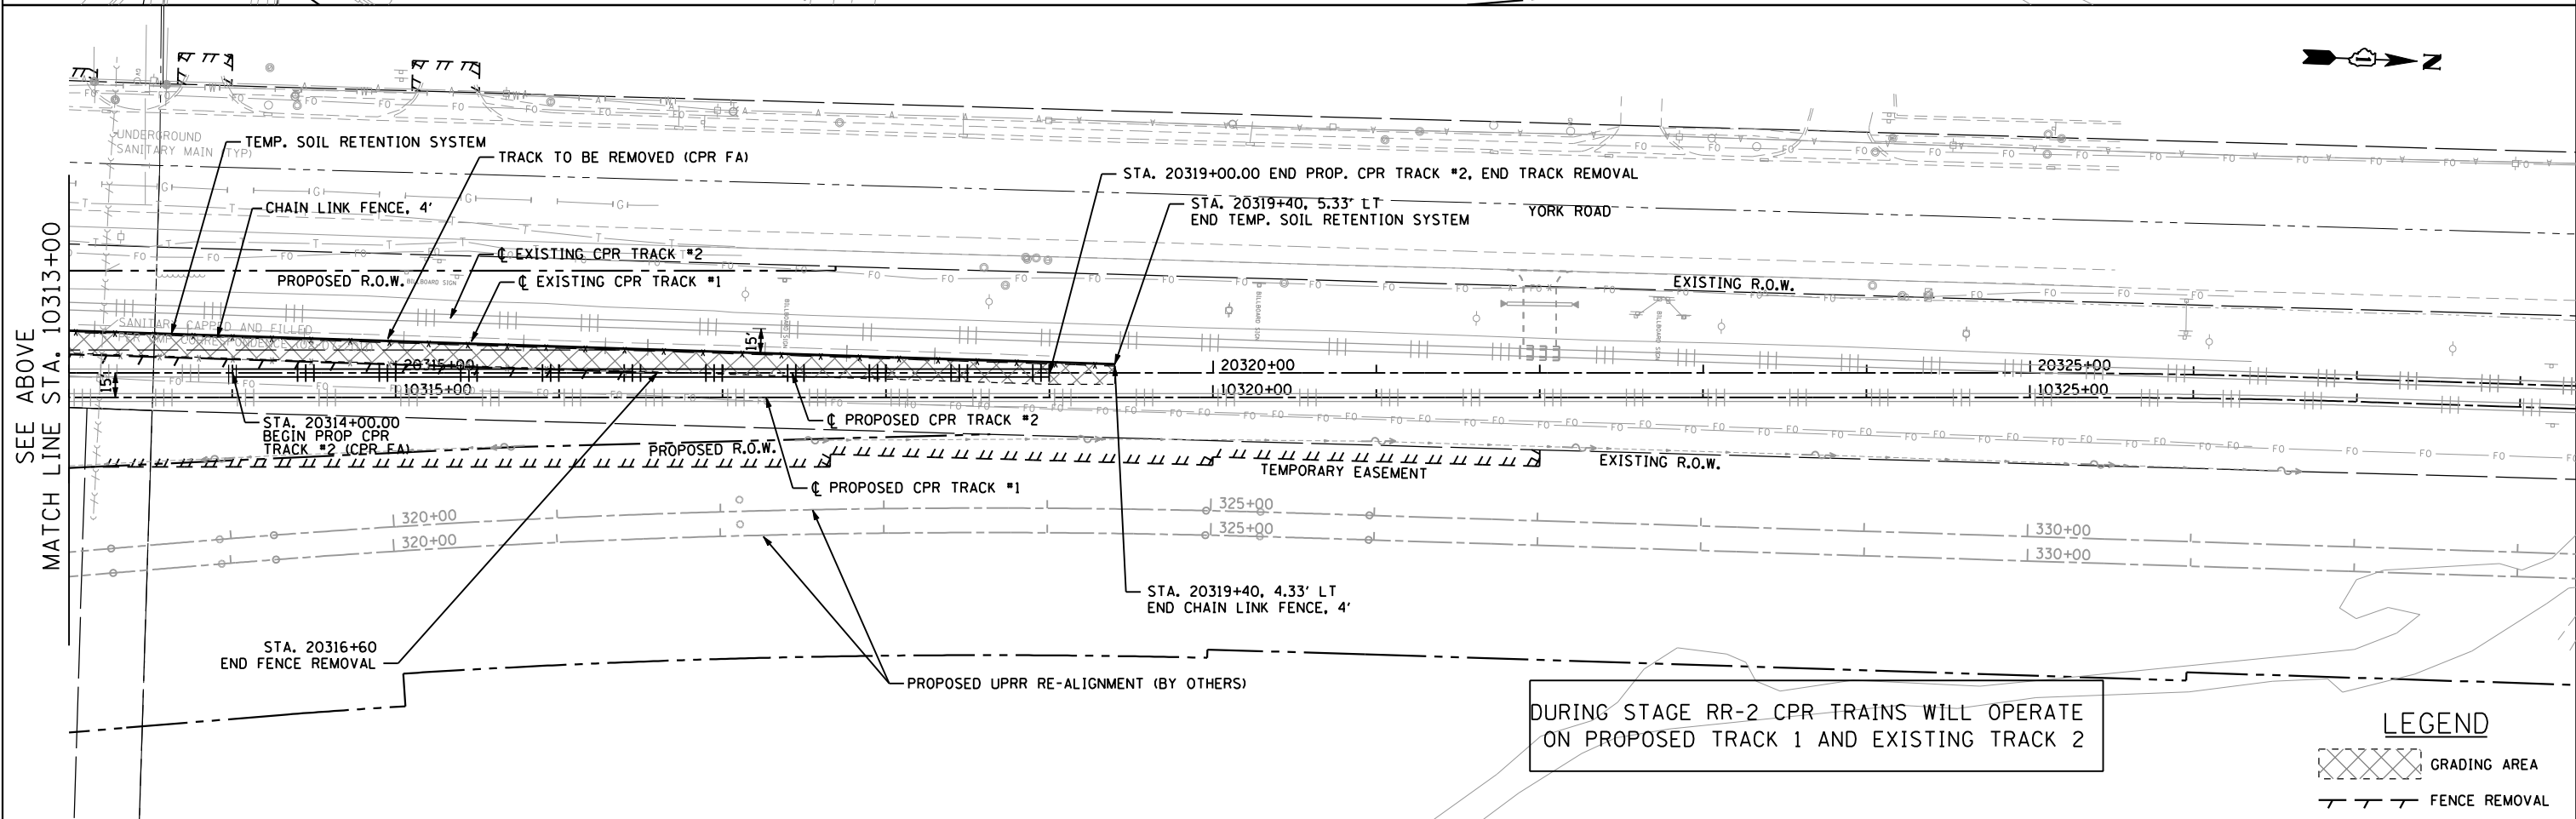

DURING STAGE RR-2 CPR TRAINS WILL OPERATE ON PROPOSED TRACK 1 AND EXISTING TRACK 2

**LEGEND**

	GRADING AREA
	FENCE REMOVAL

FILE NAME = ...\\D160W01-SHT-STAGING02-RR02.DGN



USER NAME = natterm	DESIGNED - NMR	REVISED -
PLOT SCALE = 100.0000' / IN.	DRAWN - NMR	REVISED -
PLOT DATE = 11/2/2012	CHECKED - MPH	REVISED -
	DATE - 11-02-2012	REVISED -

**STATE OF ILLINOIS  
DEPARTMENT OF TRANSPORTATION**

**CANADIAN PACIFIC RAILWAY  
CONSTRUCTION STAGING PLAN STAGE RR-2 (RAILROAD)**

SCALE: 1"=50' SHEET NO. 17 OF 25 SHEETS STA. 10298+00 TO STA. 10327+12.44

F.A.U. RTE.	SECTION	COUNTY	TOTAL SHEETS	SHEET NO.
1321	32VB	DUPAGE	388	339
CONTRACT NO. 60W01				
ILLINOIS FED. AID PROJECT				