


DATE	
BY	
SURVEYED	
PLOTTED	
TEMPLATE	
AREAS	
NOTE BOOK	
AREAS CHECKED	
NO.	

DATE	
BY	
SURVEYED	
PLOTTED	
TEMPLATE	
AREAS	
NOTE BOOK	
AREAS CHECKED	
NO.	

FILE NAME = \\D:\60801-SHT-VSC-Rail.dgn

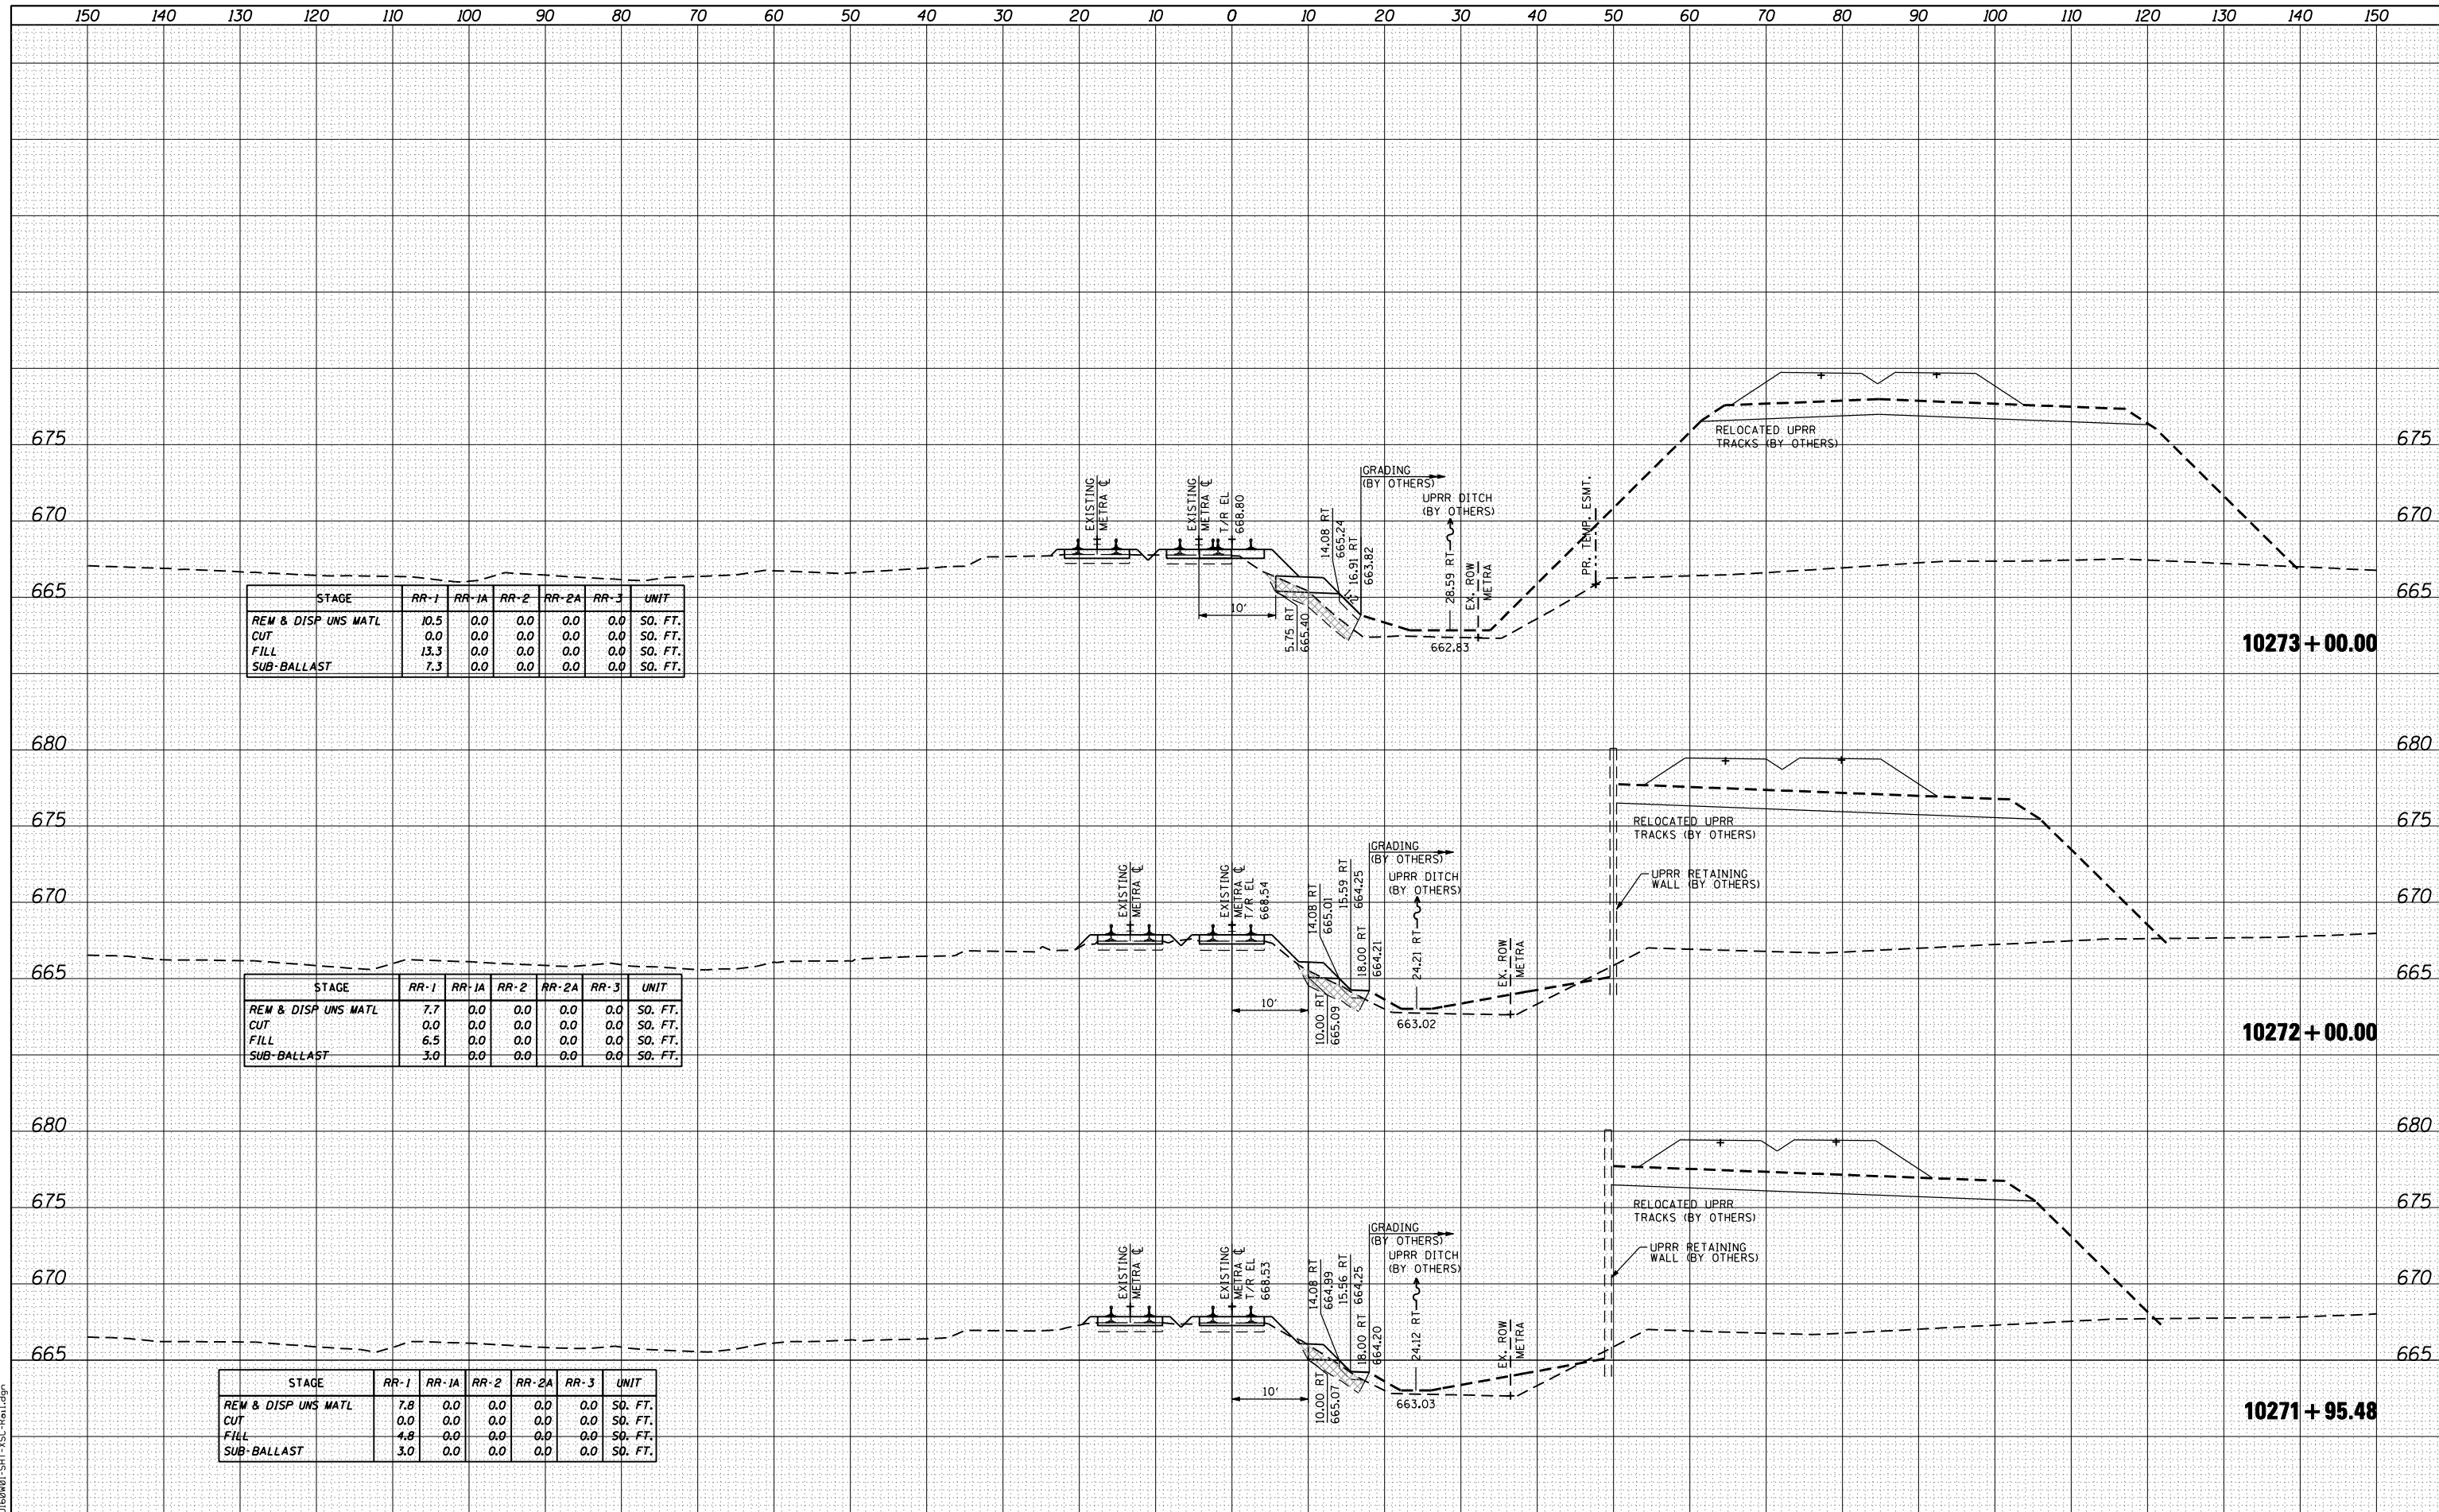

STAGE	RR-1	RR-1A	RR-2	RR-2A	RR-3	UNIT
REM & DISP UNS MATL	10.5	0.0	0.0	0.0	0.0	SO. FT.
CUT	0.0	0.0	0.0	0.0	0.0	SO. FT.
FILL	13.3	0.0	0.0	0.0	0.0	SO. FT.
SUB-BALLAST	7.3	0.0	0.0	0.0	0.0	SO. FT.

STAGE	RR-1	RR-1A	RR-2	RR-2A	RR-3	UNIT
REM & DISP UNS MATL	7.7	0.0	0.0	0.0	0.0	SO. FT.
CUT	0.0	0.0	0.0	0.0	0.0	SO. FT.
FILL	6.5	0.0	0.0	0.0	0.0	SO. FT.
SUB-BALLAST	3.0	0.0	0.0	0.0	0.0	SO. FT.

STAGE	RR-1	RR-1A	RR-2	RR-2A	RR-3	UNIT
REM & DISP UNS MATL	7.8	0.0	0.0	0.0	0.0	SO. FT.
CUT	0.0	0.0	0.0	0.0	0.0	SO. FT.
FILL	4.8	0.0	0.0	0.0	0.0	SO. FT.
SUB-BALLAST	3.0	0.0	0.0	0.0	0.0	SO. FT.



USER NAME = natterm
 DESIGNED - NMR
 DRAWN - NMR
 CHECKED - MPH
 DATE - 11-02-2012

REVISÉ -
 REVISÉ -
 REVISÉ -
 REVISÉ -

**STATE OF ILLINOIS
 DEPARTMENT OF TRANSPORTATION**

**CANADIAN PACIFIC RAILWAY
 CROSS SECTIONS**

SCALE: SHEET NO. 1 OF 28 SHEETS STA. 10271+95.48 TO STA. 10273+00.00

F.A.U. RTE.	SECTION	COUNTY	TOTAL SHEETS	SHEET NO.
1321	32VB		388	361
CONTRACT NO. 60W01			ILLINOIS FED. AID PROJECT	