


BY	DATE
SURVEYED	
PLOTTED	
TEMPLATE	
AREAS CHECKED	
NO.	

BY	DATE
SURVEYED	
PLOTTED	
TEMPLATE	
AREAS CHECKED	
NO.	

FILE NAME : ... \D06001-SHT-VSC-Rail.dgn

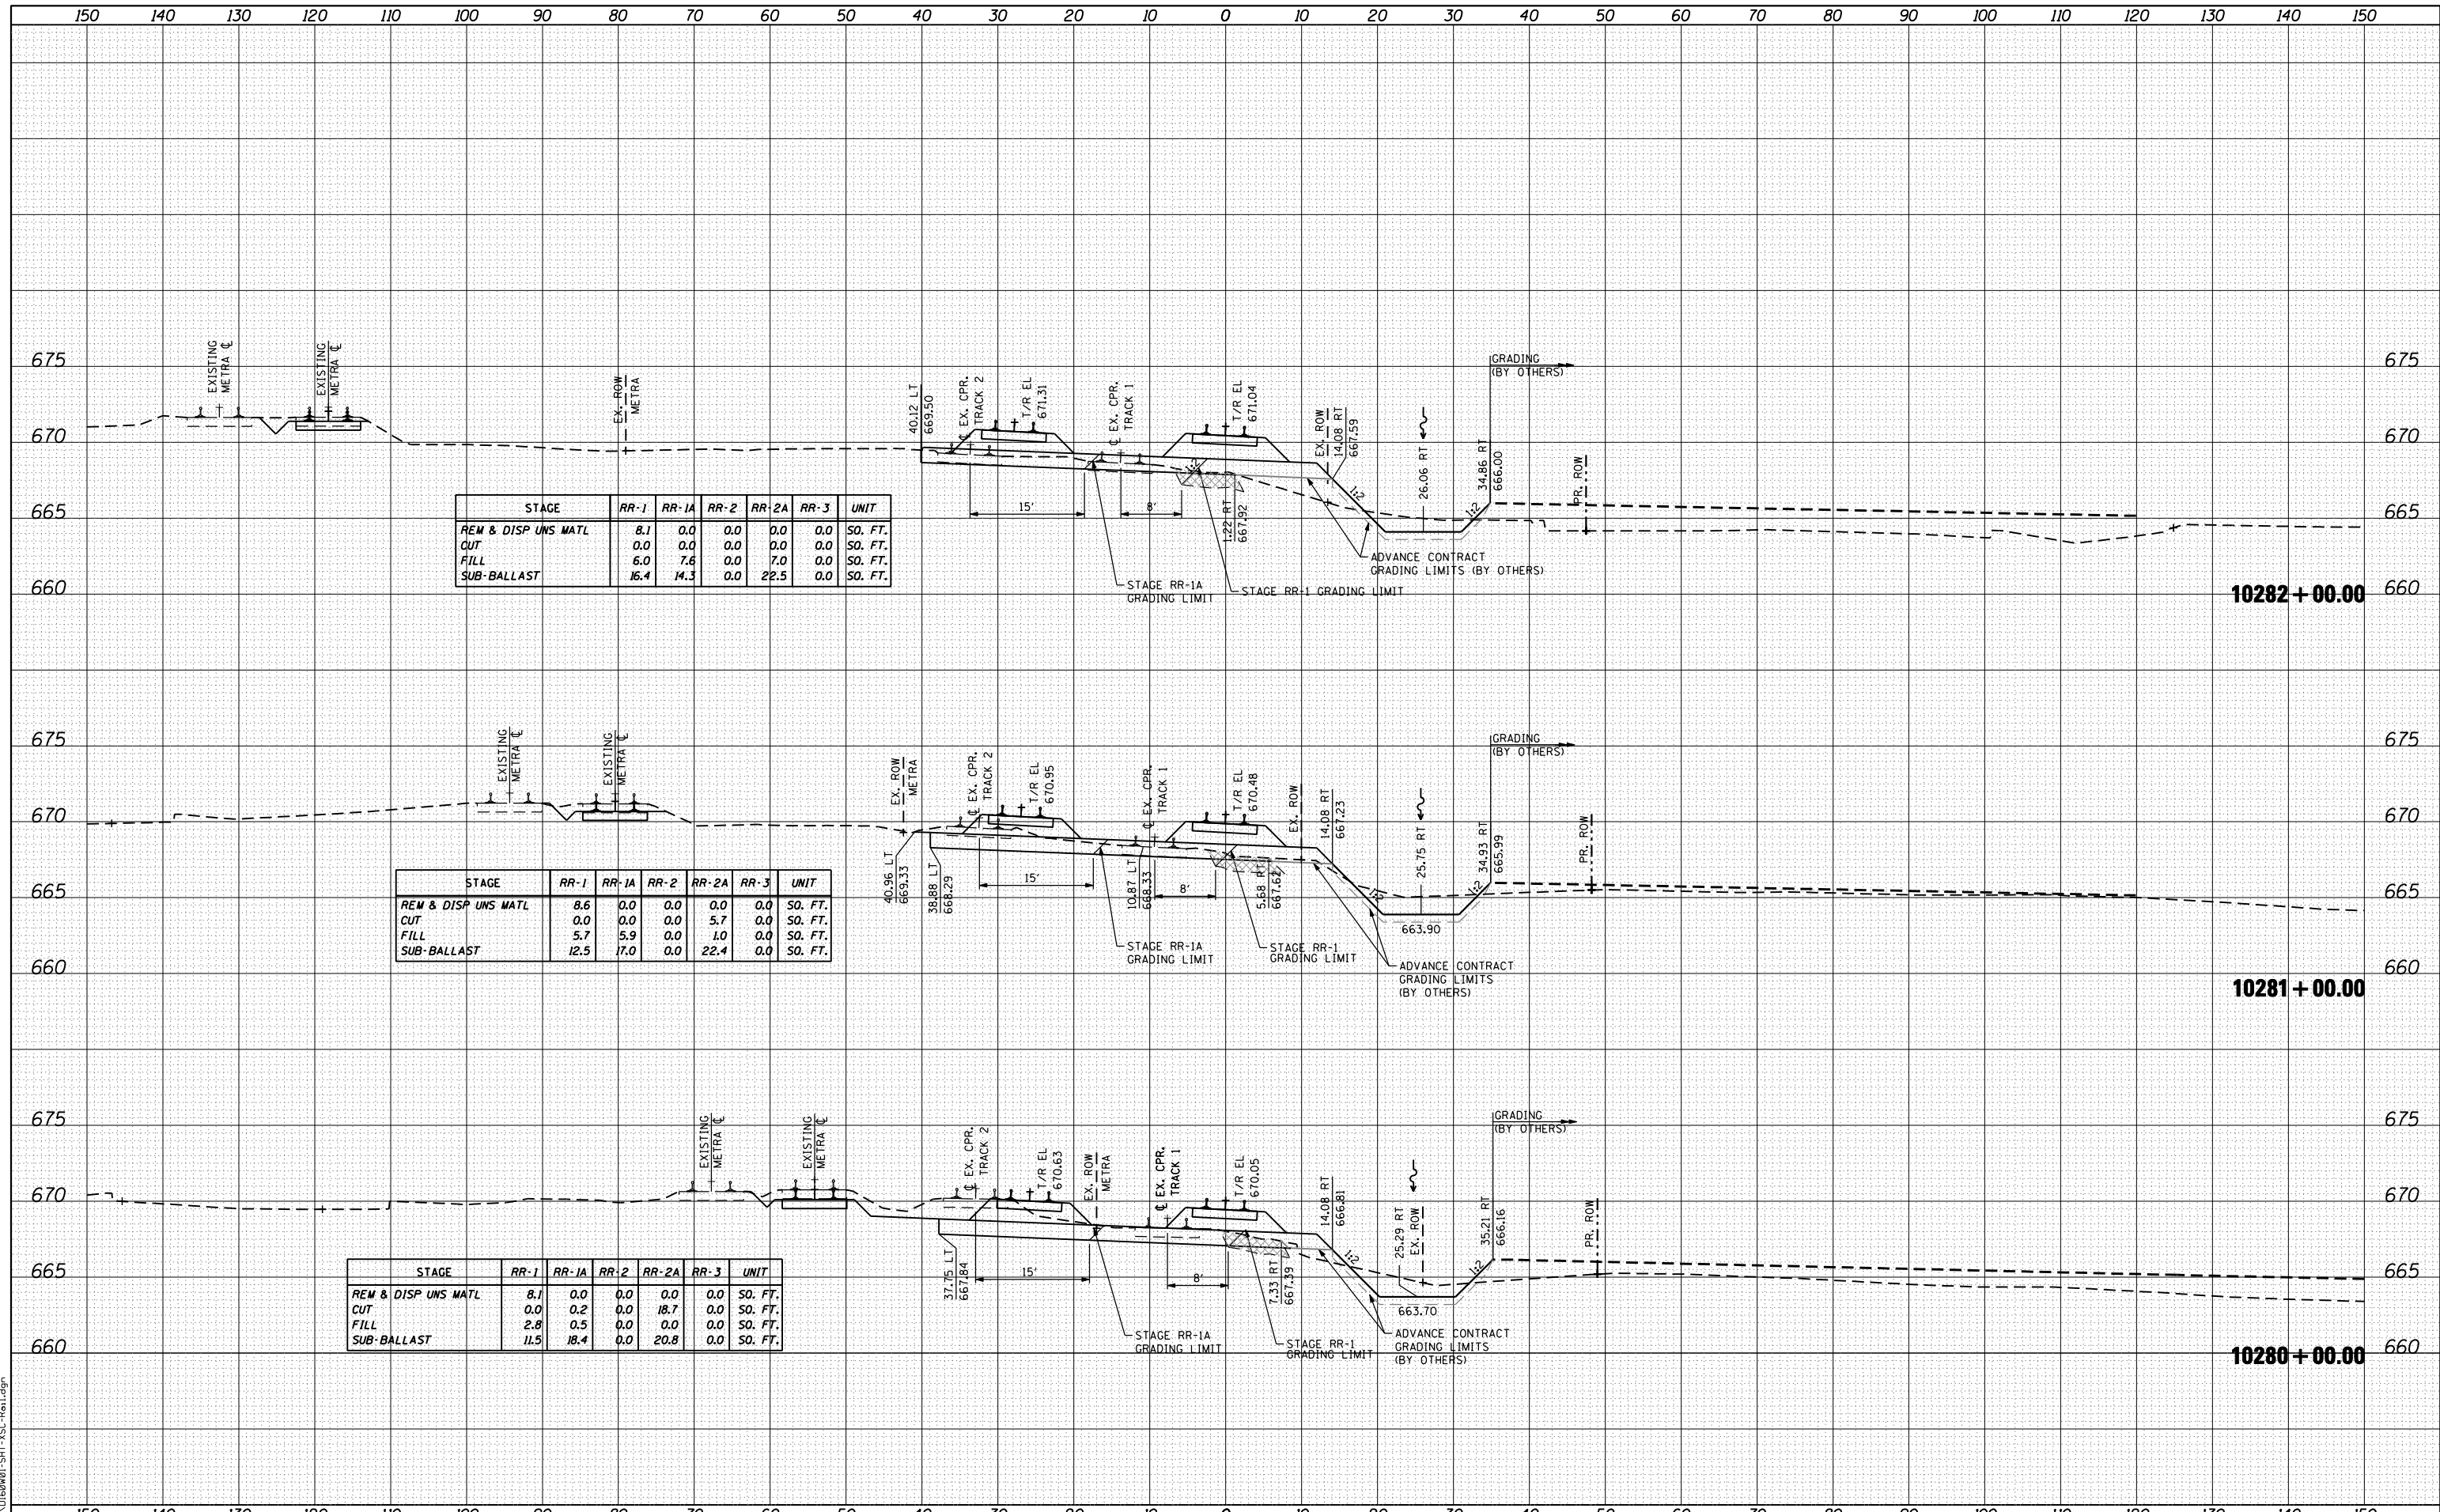

STAGE	RR-1	RR-1A	RR-2	RR-2A	RR-3	UNIT
REM & DISP UNS MATL	8.1	0.0	0.0	0.0	0.0	SO. FT.
CUT	0.0	0.0	0.0	0.0	0.0	SO. FT.
FILL	6.0	7.6	0.0	7.0	0.0	SO. FT.
SUB-BALLAST	16.4	14.3	0.0	22.5	0.0	SO. FT.

STAGE	RR-1	RR-1A	RR-2	RR-2A	RR-3	UNIT
REM & DISP UNS MATL	8.6	0.0	0.0	0.0	0.0	SO. FT.
CUT	0.0	0.0	0.0	5.7	0.0	SO. FT.
FILL	5.7	5.9	0.0	1.0	0.0	SO. FT.
SUB-BALLAST	12.5	17.0	0.0	22.4	0.0	SO. FT.

STAGE	RR-1	RR-1A	RR-2	RR-2A	RR-3	UNIT
REM & DISP UNS MATL	8.1	0.0	0.0	0.0	0.0	SO. FT.
CUT	0.0	0.2	0.0	18.7	0.0	SO. FT.
FILL	2.8	0.5	0.0	0.0	0.0	SO. FT.
SUB-BALLAST	11.5	18.4	0.0	20.8	0.0	SO. FT.



USER NAME = natterm	DESIGNED - NMR	REVISED -
PLOT SCALE = 20.0000' / IN.	DRAWN - NMR	REVISED -
PLOT DATE = 11/2/2012	CHECKED - MPH	REVISED -
	DATE - 11-02-2012	REVISED -

STATE OF ILLINOIS  
DEPARTMENT OF TRANSPORTATION

CANADIAN PACIFIC RAILWAY  
CROSS SECTIONS

SCALE: SHEET NO. 4 OF 28 SHEETS STA. 10280+00.00 TO STA. 10282+00.00

F.A.U. RTE. 1321	SECTION 32VB	COUNTY	TOTAL SHEETS 388	SHEET NO. 364
CONTRACT NO. 60W01				
ILLINOIS FED. AID PROJECT				