


BY	DATE
SURVEYED	
PLOTTED	
TEMPLATE	
AREAS CHECKED	
NO.	

BY	DATE
SURVEYED	
PLOTTED	
TEMPLATE	
AREAS CHECKED	
NO.	

FILE NAME = \\D:\60801-SHT-VSC-Rail.dgn

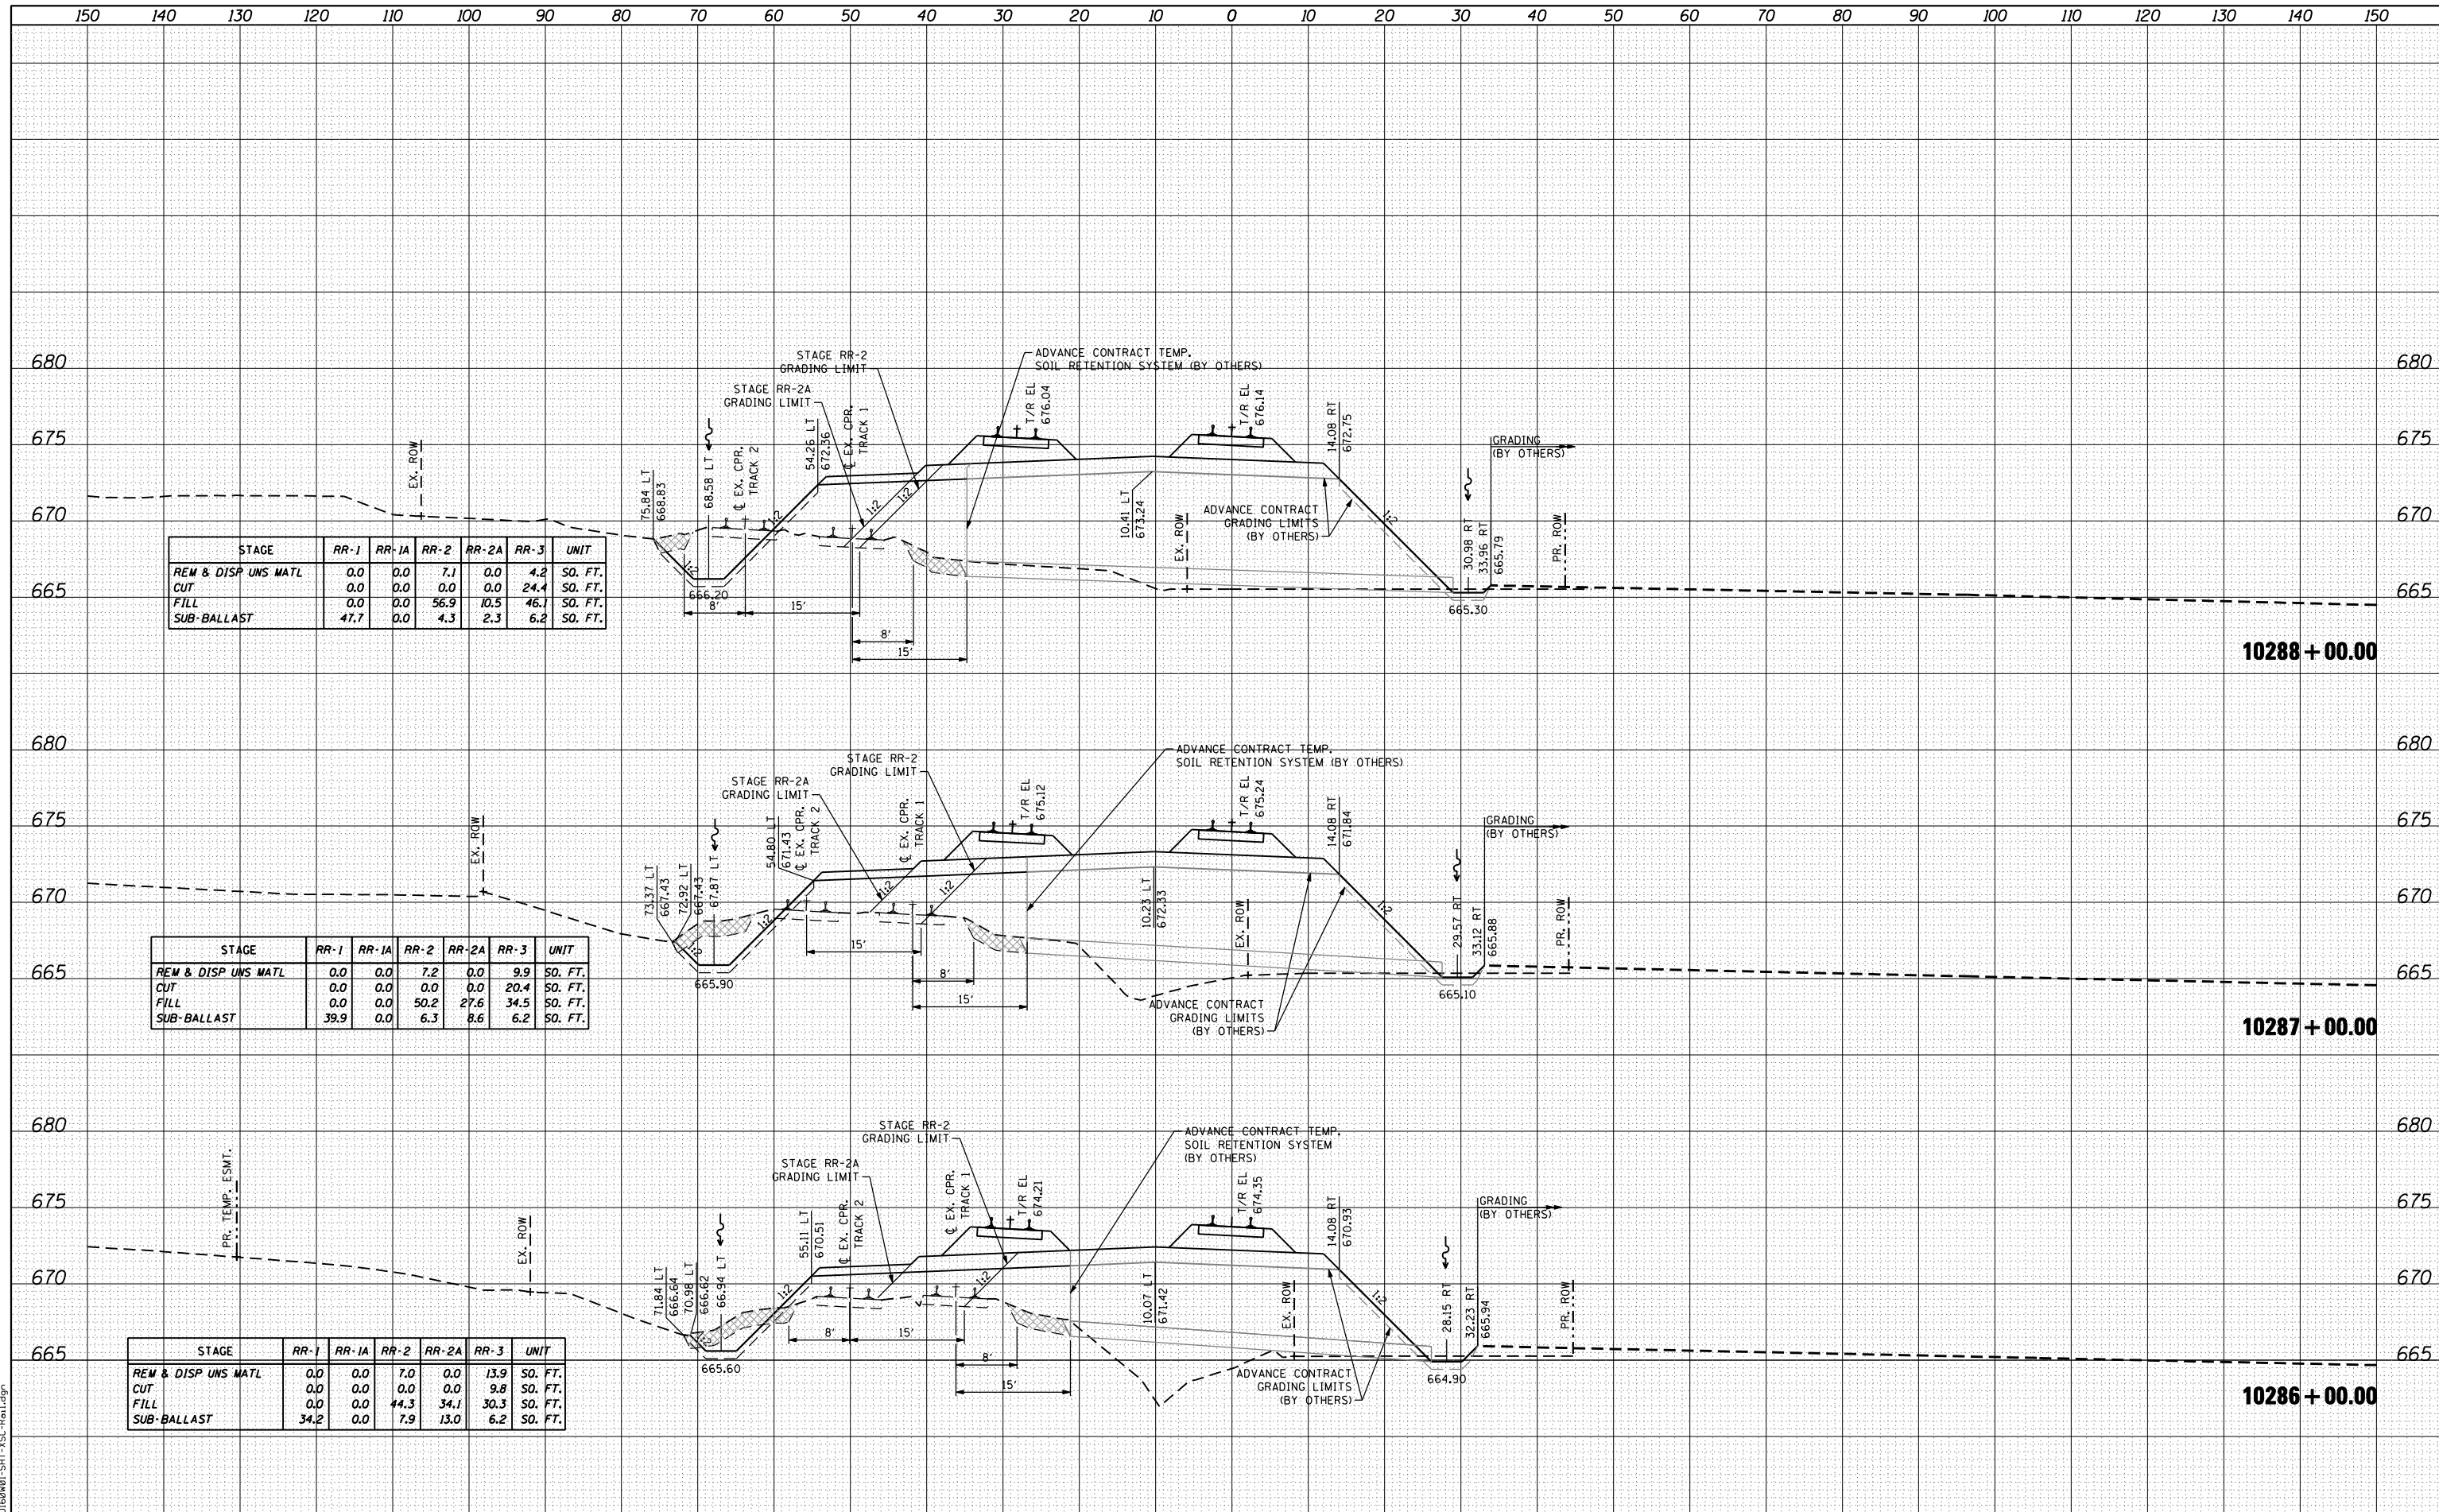

STAGE	RR-1	RR-1A	RR-2	RR-2A	RR-3	UNIT
REM & DISP UNS MATL	0.0	0.0	7.1	0.0	4.2	SO. FT.
CUT	0.0	0.0	0.0	0.0	24.4	SO. FT.
FILL	0.0	0.0	56.9	10.5	46.1	SO. FT.
SUB-BALLAST	47.7	0.0	4.3	2.3	6.2	SO. FT.

10288 + 00.00

STAGE	RR-1	RR-1A	RR-2	RR-2A	RR-3	UNIT
REM & DISP UNS MATL	0.0	0.0	7.2	0.0	9.9	SO. FT.
CUT	0.0	0.0	0.0	0.0	20.4	SO. FT.
FILL	0.0	0.0	50.2	27.6	34.5	SO. FT.
SUB-BALLAST	39.9	0.0	6.3	8.6	6.2	SO. FT.

10287 + 00.00

STAGE	RR-1	RR-1A	RR-2	RR-2A	RR-3	UNIT
REM & DISP UNS MATL	0.0	0.0	7.0	0.0	13.9	SO. FT.
CUT	0.0	0.0	0.0	0.0	9.8	SO. FT.
FILL	0.0	0.0	44.3	34.1	30.3	SO. FT.
SUB-BALLAST	34.2	0.0	7.9	13.0	6.2	SO. FT.

10286 + 00.00



USER NAME = nraterrm
 DESIGNED - NMR
 DRAWN - NMR
 CHECKED - MPH
 DATE - 11-02-2012

REVISIED -
 REVISIED -
 REVISIED -
 REVISIED -

STATE OF ILLINOIS
 DEPARTMENT OF TRANSPORTATION

CANADIAN PACIFIC RAILWAY
 CROSS SECTIONS

SCALE: SHEET NO. 6 OF 28 SHEETS STA. 10286+00.00 TO STA. 10288+00.00

F.A.U. RTE.	SECTION	COUNTY	TOTAL SHEETS	SHEET NO.
1321	32VB		388	366
CONTRACT NO. 60W01			ILLINOIS FED. AID PROJECT	