


DATE _____
 BY _____
 SURVEYED _____
 PLOTTED _____
 TEMPLATE _____
 AREAS CHECKED _____
 FINL SURVEY _____
 NOTE BOOK _____
 NO. _____

DATE _____
 BY _____
 SURVEYED _____
 PLOTTED _____
 TEMPLATE _____
 AREAS CHECKED _____
 ORIGINAL SURVEY _____
 NOTE BOOK _____
 NO. _____

FILE NAME = ...\\060801-SHT-VSC-Rail.dgn

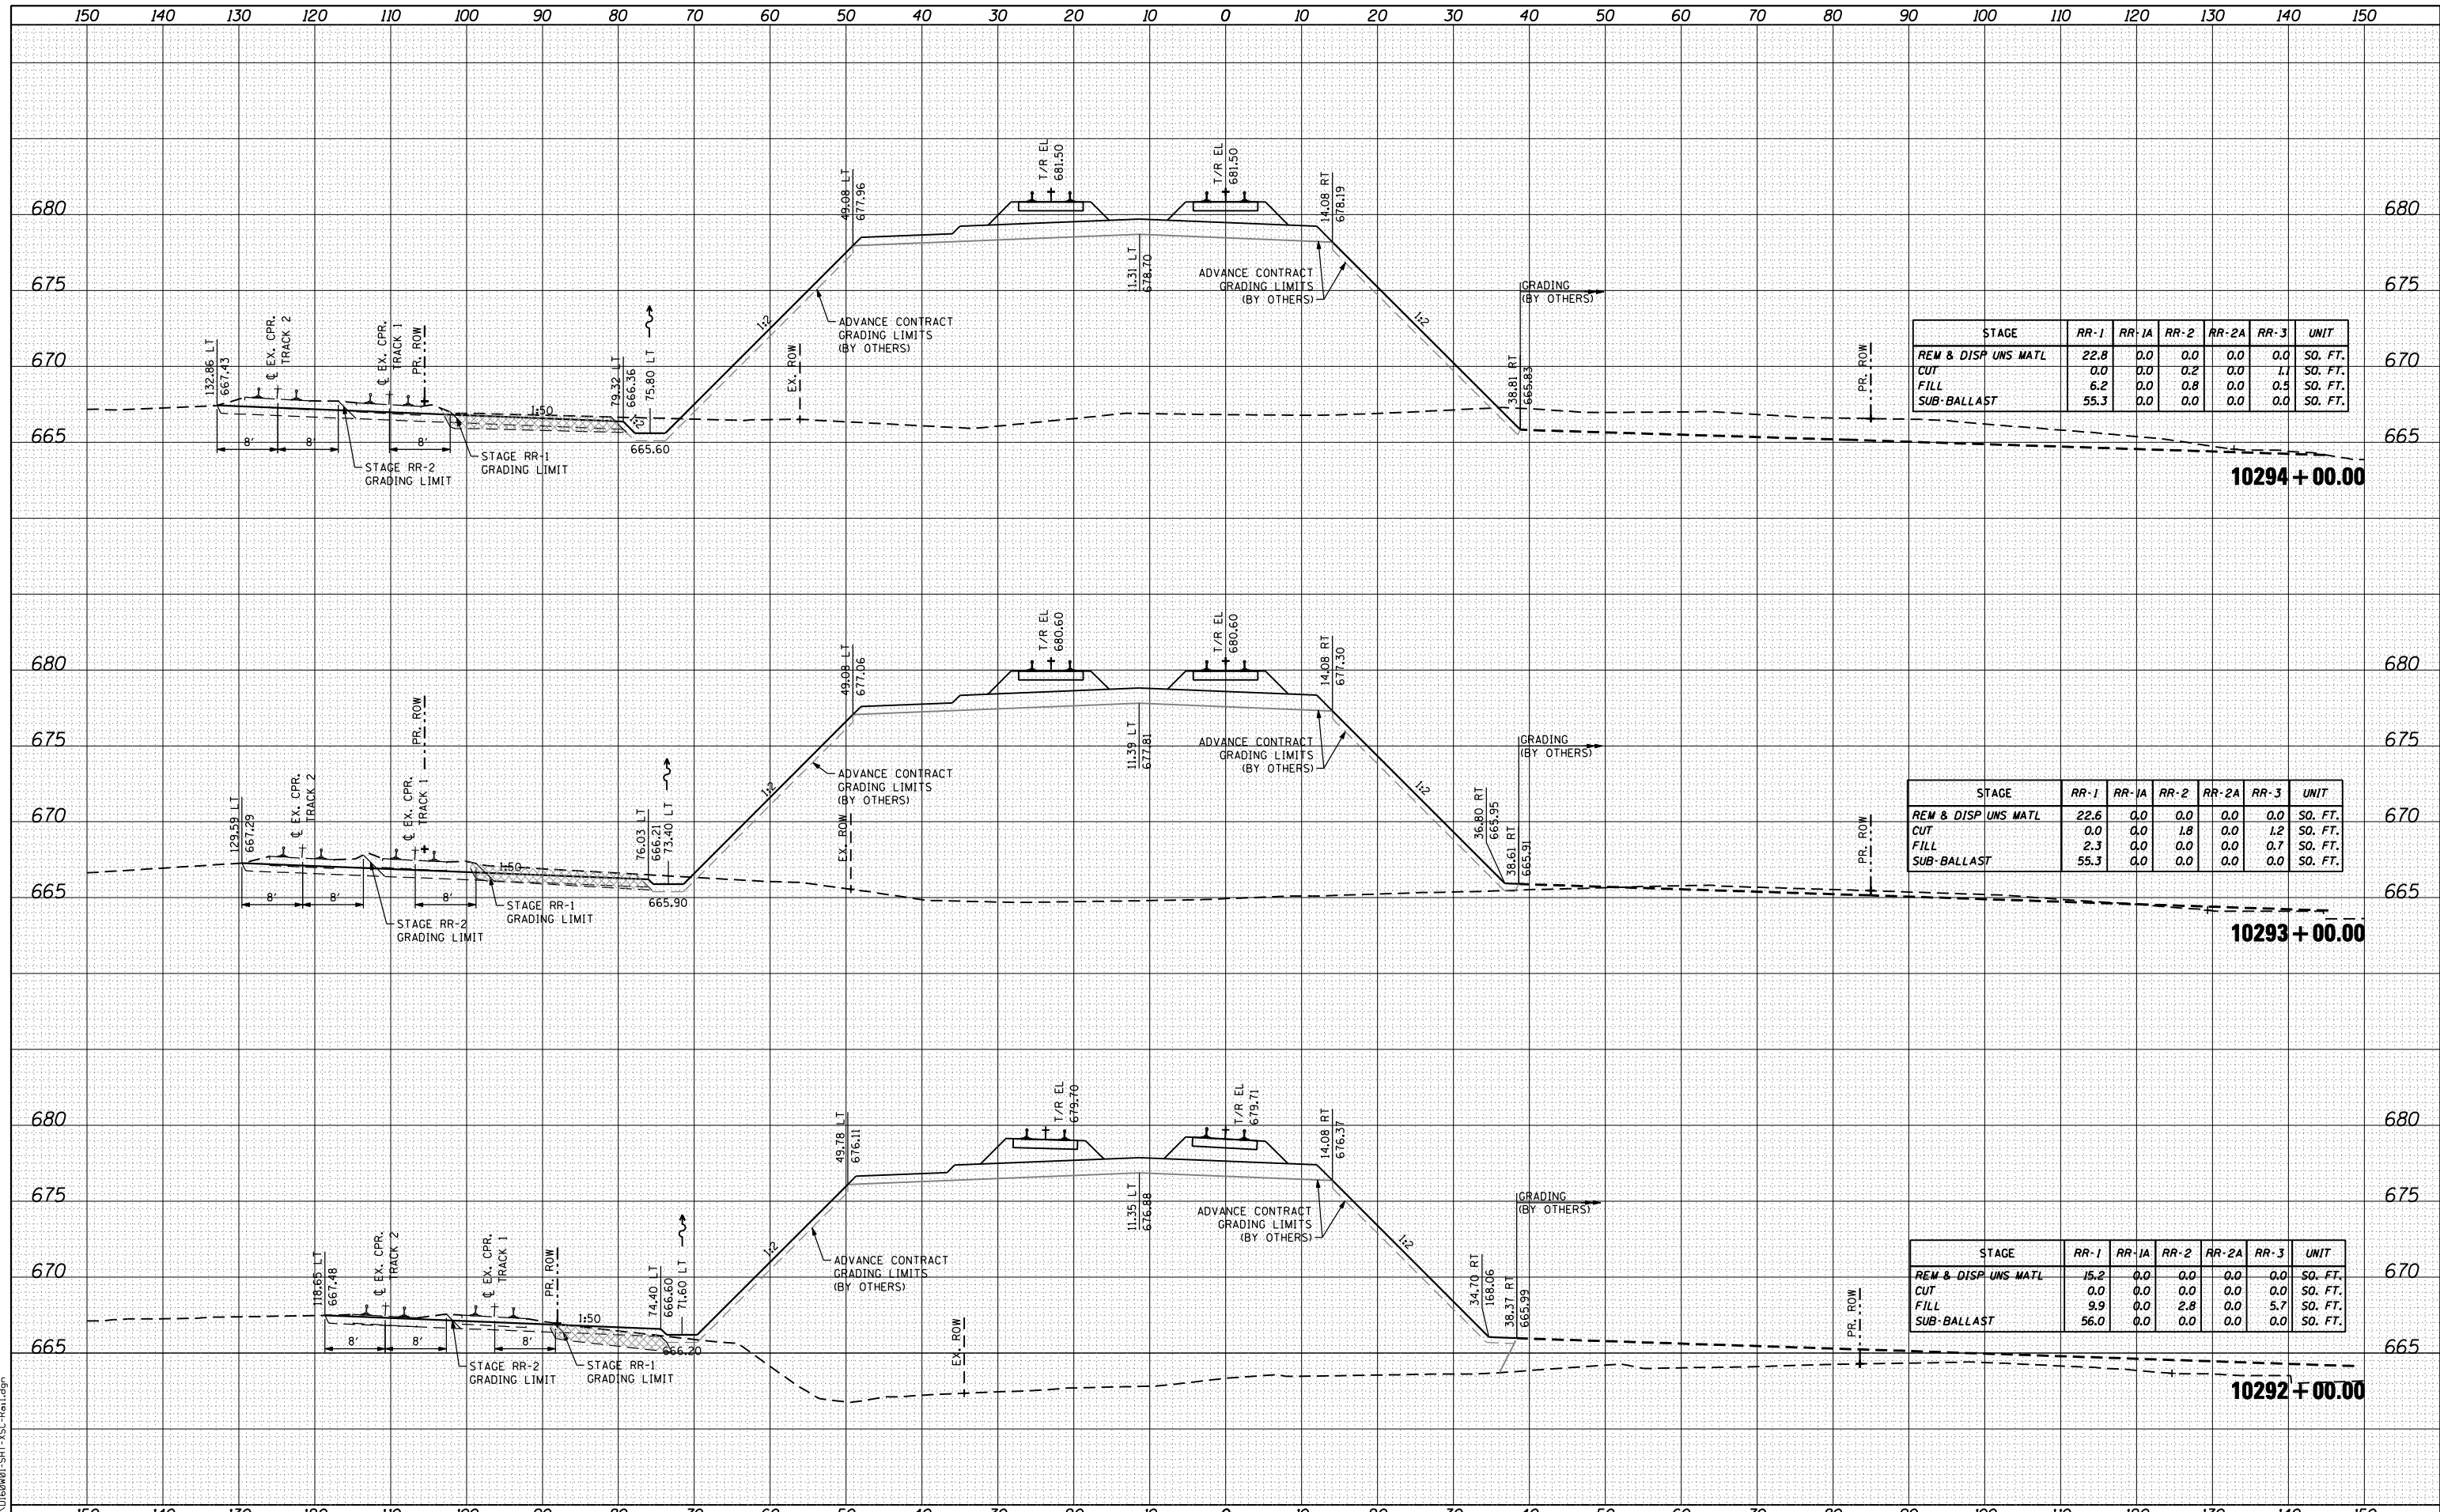

STAGE	RR-1	RR-1A	RR-2	RR-2A	RR-3	UNIT
REM & DISP UNS MATL	22.8	0.0	0.0	0.0	0.0	SO. FT.
CUT	0.0	0.0	0.2	0.0	1.1	SO. FT.
FILL	6.2	0.0	0.8	0.0	0.5	SO. FT.
SUB-BALLAST	55.3	0.0	0.0	0.0	0.0	SO. FT.

STAGE	RR-1	RR-1A	RR-2	RR-2A	RR-3	UNIT
REM & DISP UNS MATL	22.6	0.0	0.0	0.0	0.0	SO. FT.
CUT	0.0	0.0	1.8	0.0	1.2	SO. FT.
FILL	2.3	0.0	0.0	0.0	0.7	SO. FT.
SUB-BALLAST	55.3	0.0	0.0	0.0	0.0	SO. FT.

STAGE	RR-1	RR-1A	RR-2	RR-2A	RR-3	UNIT
REM & DISP UNS MATL	15.2	0.0	0.0	0.0	0.0	SO. FT.
CUT	0.0	0.0	0.0	0.0	0.0	SO. FT.
FILL	9.9	0.0	2.8	0.0	5.7	SO. FT.
SUB-BALLAST	56.0	0.0	0.0	0.0	0.0	SO. FT.



USER NAME = natterm
 DESIGNED - NMR
 DRAWN - NMR
 CHECKED - MPH
 DATE - 11-02-2012

REVISED -
 REVISED -
 REVISED -
 REVISED -

STATE OF ILLINOIS
 DEPARTMENT OF TRANSPORTATION

CANADIAN PACIFIC RAILWAY
 CROSS SECTIONS

SCALE: SHEET NO. 8 OF 28 SHEETS STA. 10292+00.00 TO STA. 10294+00.00

F.A.U. RTE.	SECTION	COUNTY	TOTAL SHEETS	SHEET NO.
1321	32VB	DUPAGE	388	368
CONTRACT NO. 60W01			ILLINOIS FED. AID PROJECT	