


DATE	
BY	
FINAL SURVEY	SURVEYED
NOTE BOOK	TEMPLATED
NO.	AREAS CHECKED

DATE	
BY	
ORIGINAL SURVEY	SURVEYED
NOTE BOOK	TEMPLATED
NO.	AREAS CHECKED

FILE NAME = ...\\060801-SHT-VSC-Rail.dwg

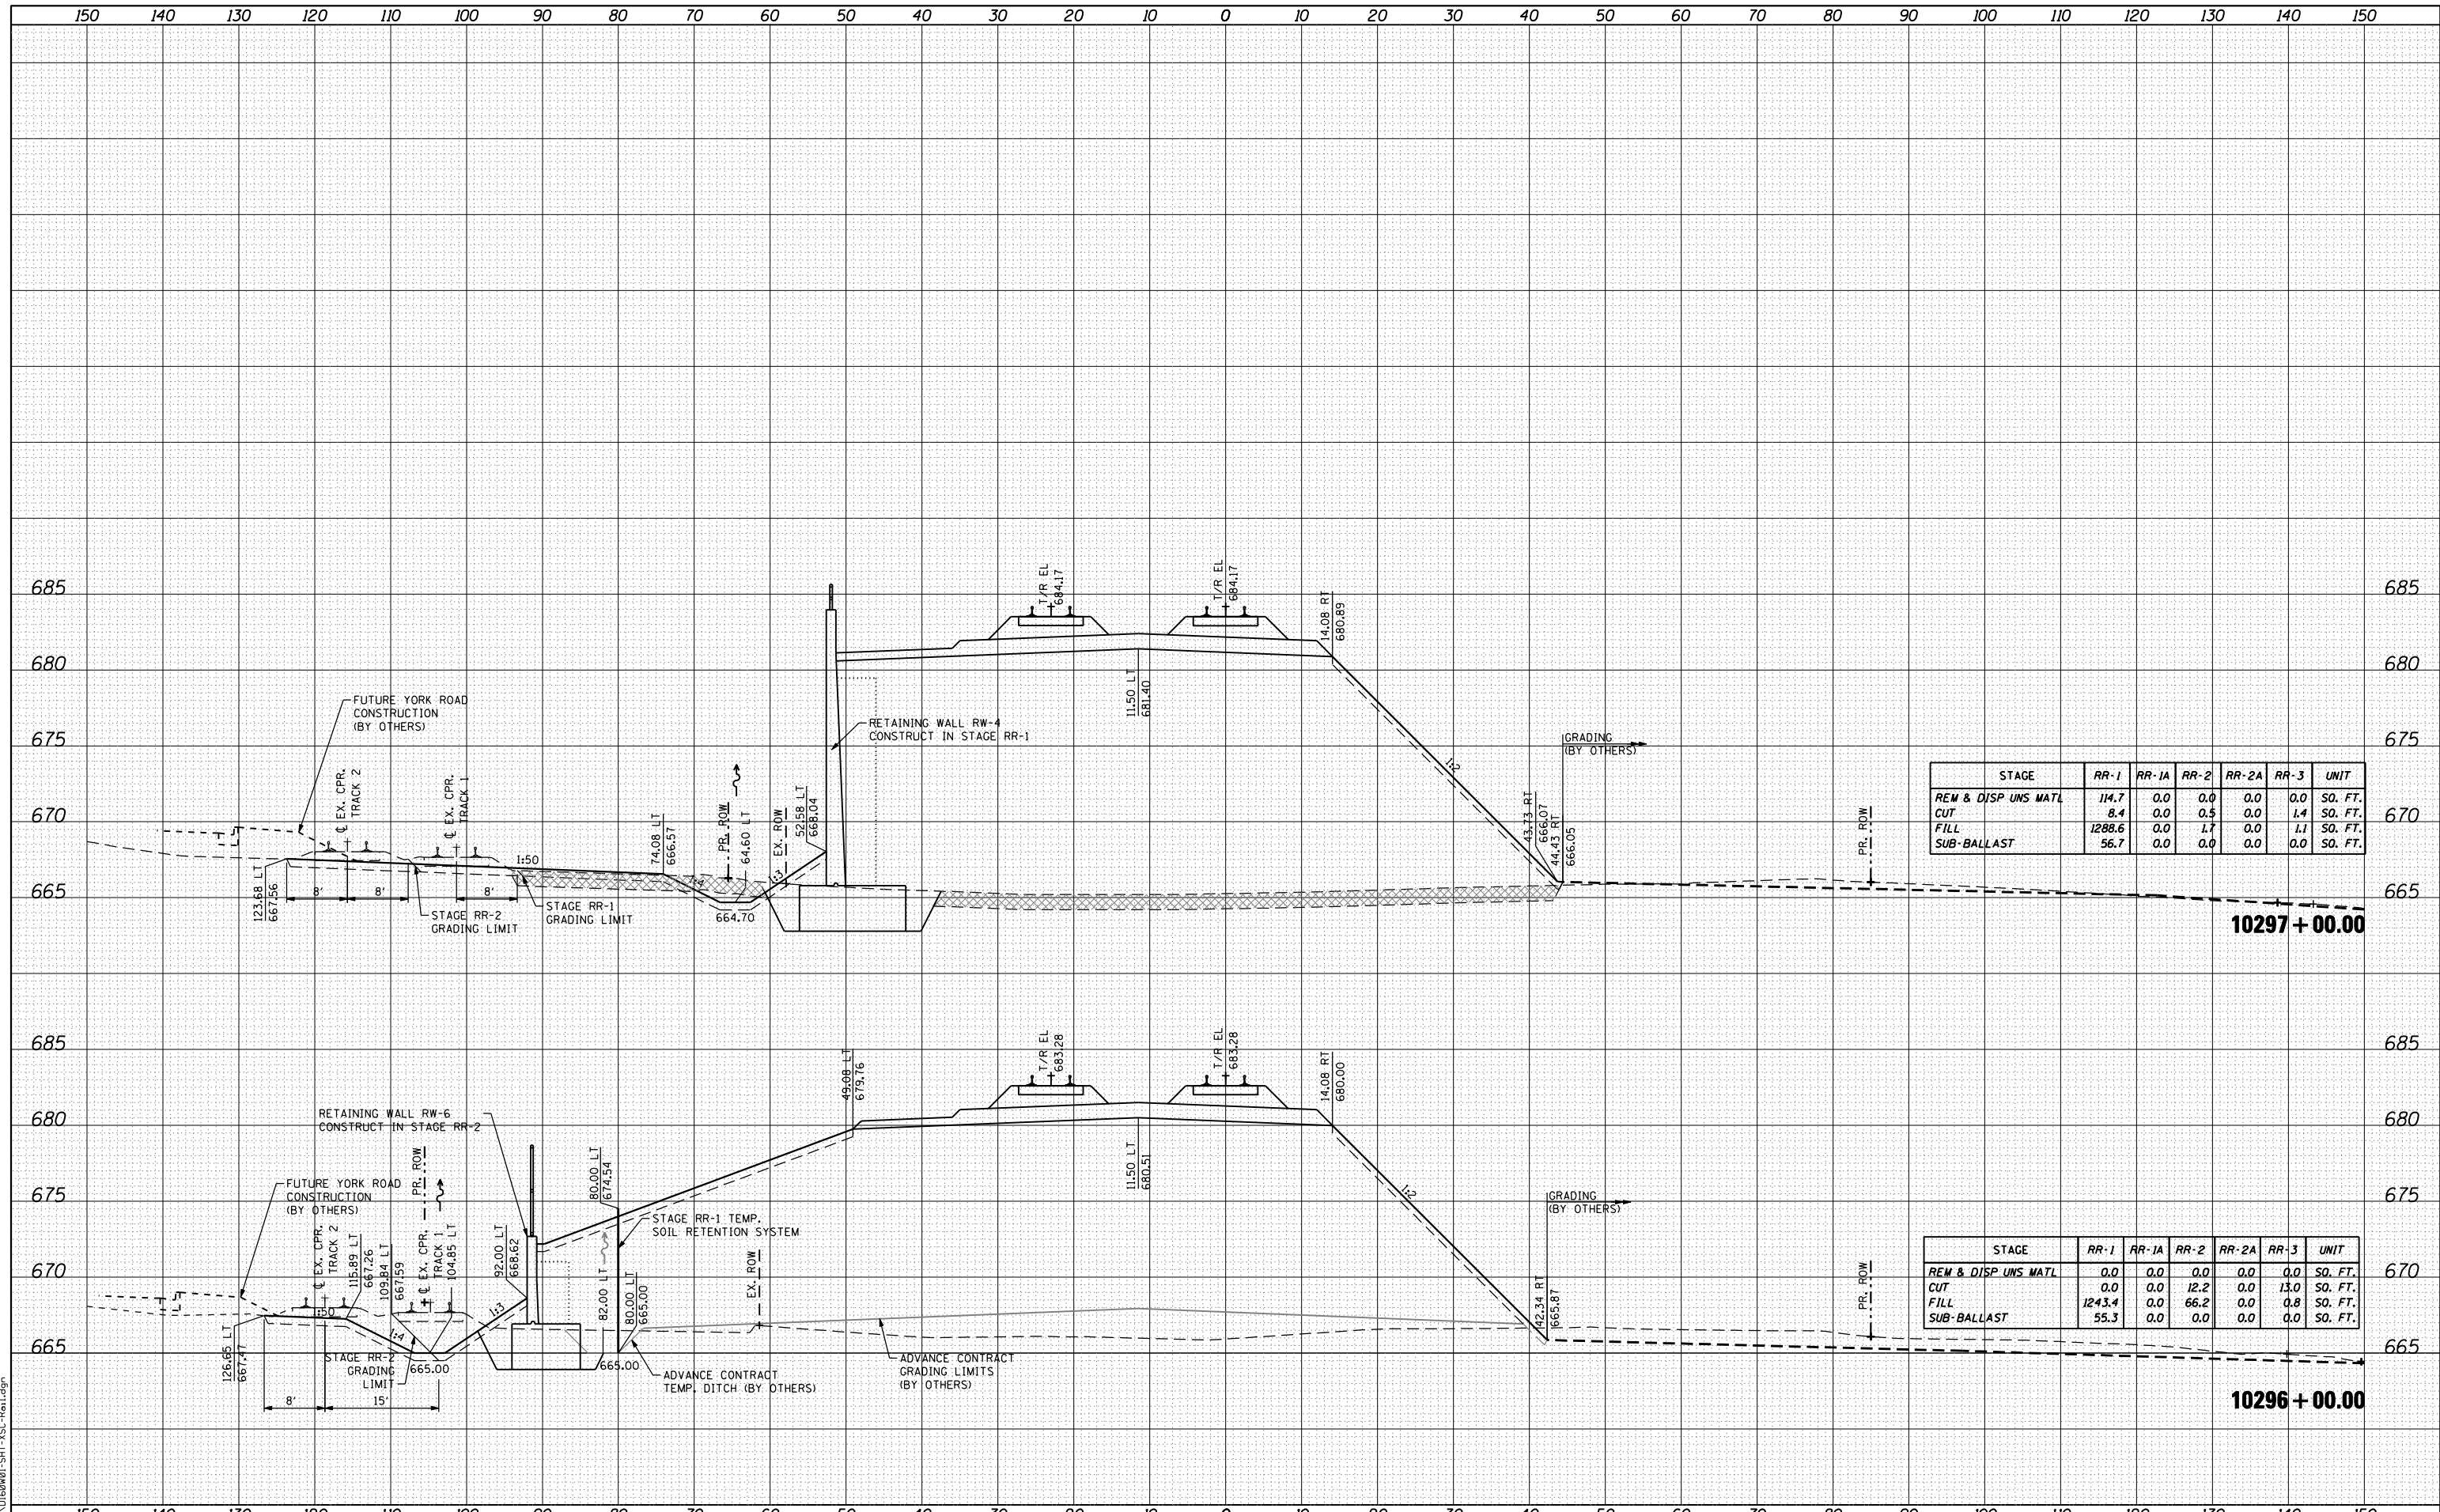

STAGE	RR-1	RR-1A	RR-2	RR-2A	RR-3	UNIT
REM & DISP UNS MATL	114.7	0.0	0.0	0.0	0.0	SQ. FT.
CUT	8.4	0.0	0.5	0.0	1.4	SQ. FT.
FILL	1288.6	0.0	1.7	0.0	1.1	SQ. FT.
SUB-BALLAST	56.7	0.0	0.0	0.0	0.0	SQ. FT.

STAGE	RR-1	RR-1A	RR-2	RR-2A	RR-3	UNIT
REM & DISP UNS MATL	0.0	0.0	0.0	0.0	0.0	SQ. FT.
CUT	0.0	0.0	12.2	0.0	13.0	SQ. FT.
FILL	1243.4	0.0	66.2	0.0	0.8	SQ. FT.
SUB-BALLAST	55.3	0.0	0.0	0.0	0.0	SQ. FT.



USER NAME = nramer  
 DESIGNED - NMR  
 DRAWN - NMR  
 CHECKED - MPH  
 DATE - 11-02-2012

REVISED -  
 REVISED -  
 REVISED -  
 REVISED -

**STATE OF ILLINOIS  
 DEPARTMENT OF TRANSPORTATION**

**CANADIAN PACIFIC RAILWAY  
 CROSS SECTIONS**

SCALE: SHEET NO. 10 OF 28 SHEETS STA. 10296+00.00 TO STA. 10297+00.00

F.A.U. RTE.	SECTION	COUNTY	TOTAL SHEETS	SHEET NO.
1321	32VB		388	370
			CONTRACT NO. 60W01	

ILLINOIS FED. AID PROJECT