


DATE	
BY	
FINAL SURVEY PLOTTED	
NOTE BOOK NO.	
AREAS CHECKED	

DATE	
BY	
ORIGINAL SURVEY PLOTTED	
NOTE BOOK NO.	
AREAS CHECKED	

FILE NAME : ...D:\060801-SHT-VSC-Rail.dwg

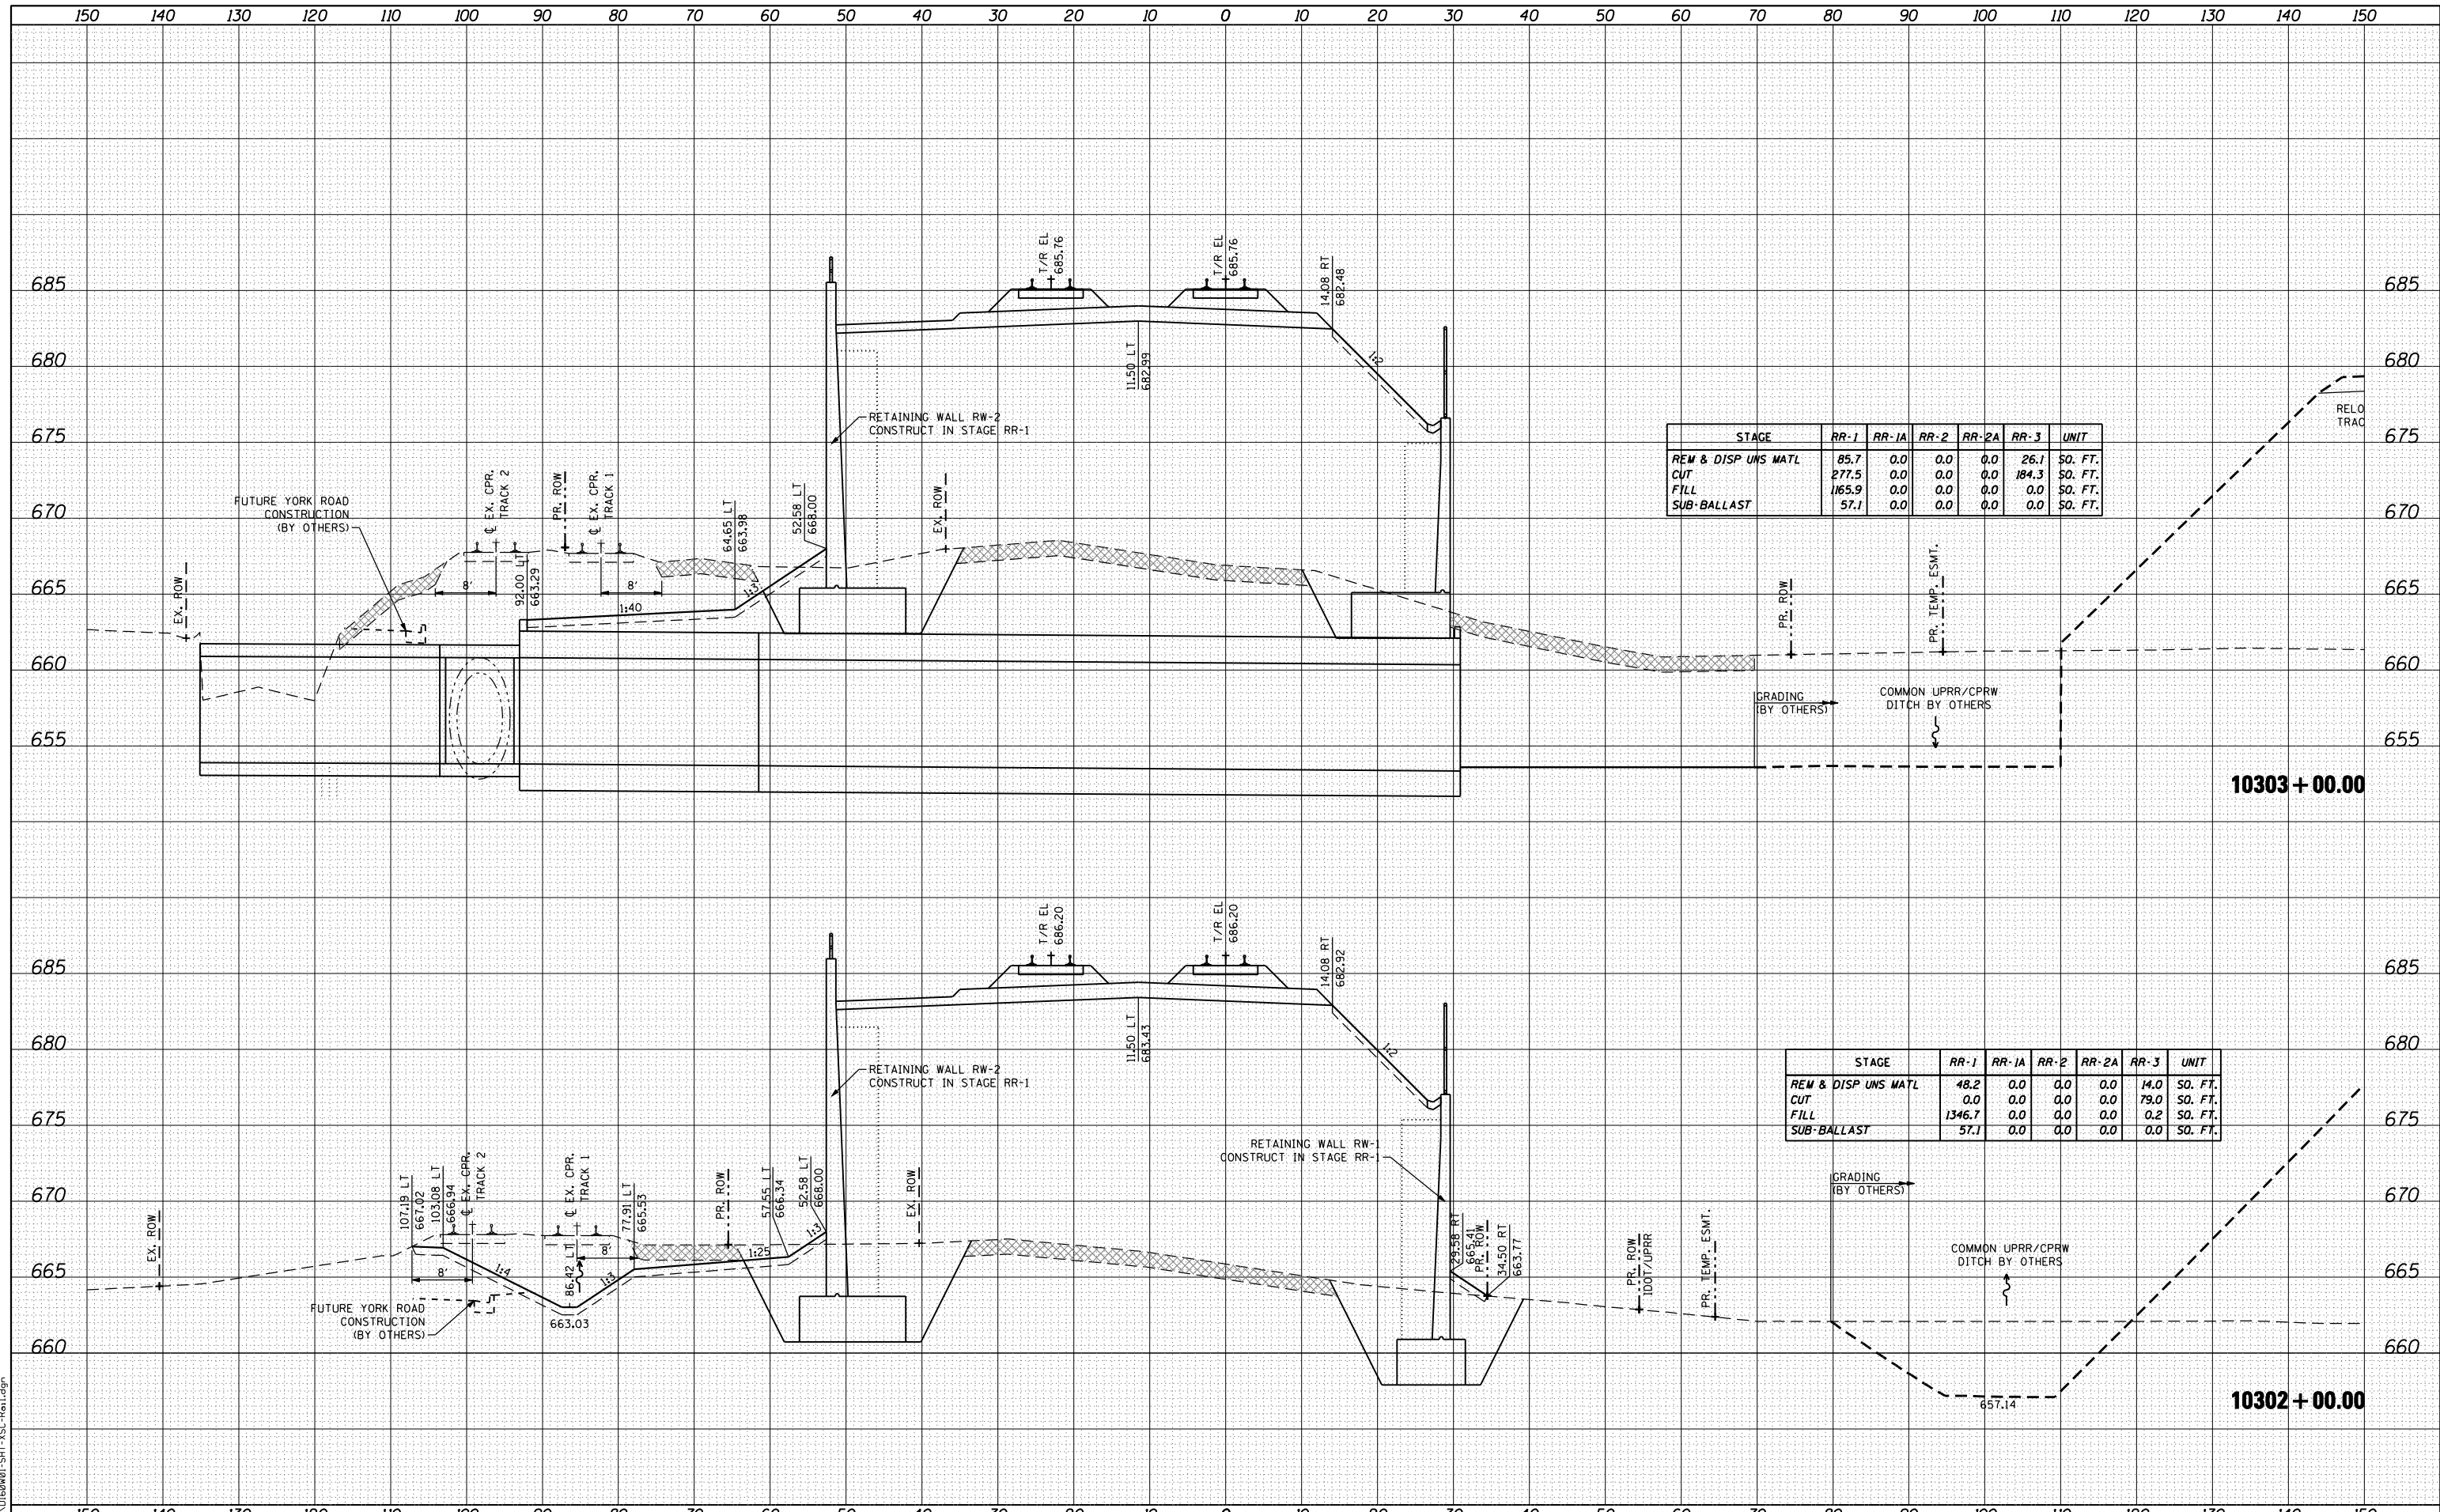

STAGE	RR-1	RR-1A	RR-2	RR-2A	RR-3	UNIT
REM & DISP UNS MATL	85.7	0.0	0.0	0.0	26.1	SO. FT.
CUT	277.5	0.0	0.0	0.0	184.3	SO. FT.
FILL	165.9	0.0	0.0	0.0	0.0	SO. FT.
SUB-BALLAST	57.1	0.0	0.0	0.0	0.0	SO. FT.

STAGE	RR-1	RR-1A	RR-2	RR-2A	RR-3	UNIT
REM & DISP UNS MATL	48.2	0.0	0.0	0.0	14.0	SO. FT.
CUT	0.0	0.0	0.0	0.0	79.0	SO. FT.
FILL	1346.7	0.0	0.0	0.0	0.2	SO. FT.
SUB-BALLAST	57.1	0.0	0.0	0.0	0.0	SO. FT.



USER NAME = natterm	DESIGNED - NMR	REVISED -
	DRAWN - NMR	REVISED -
PLOT SCALE = 20.0000' / IN.	CHECKED - MPH	REVISED -
PLOT DATE = 11/2/2012	DATE - 11-02-2012	REVISED -

**STATE OF ILLINOIS
DEPARTMENT OF TRANSPORTATION**

**CANADIAN PACIFIC RAILWAY
CROSS SECTIONS**

SCALE: SHEET NO. 14 OF 28 SHEETS STA. 10302+00.00 TO STA. 10303+00.00

F.A.U. RTE.	SECTION	COUNTY	TOTAL SHEETS	SHEET NO.
1321	32VB		388	374
CONTRACT NO. 60W01				

ILLINOIS FED. AID PROJECT