


DATE	
BY	
FINAL SURVEY	
SURVEY PLOTTED	
TEMPLATE	
NOTE BOOK	
AREAS CHECKED	
NO.	

DATE	
BY	
ORIGINAL SURVEY	
SURVEY PLOTTED	
TEMPLATE	
NOTE BOOK	
AREAS CHECKED	
NO.	

FILE NAME = ...\\D:\60801-SHT-VSC-Rail.dgn

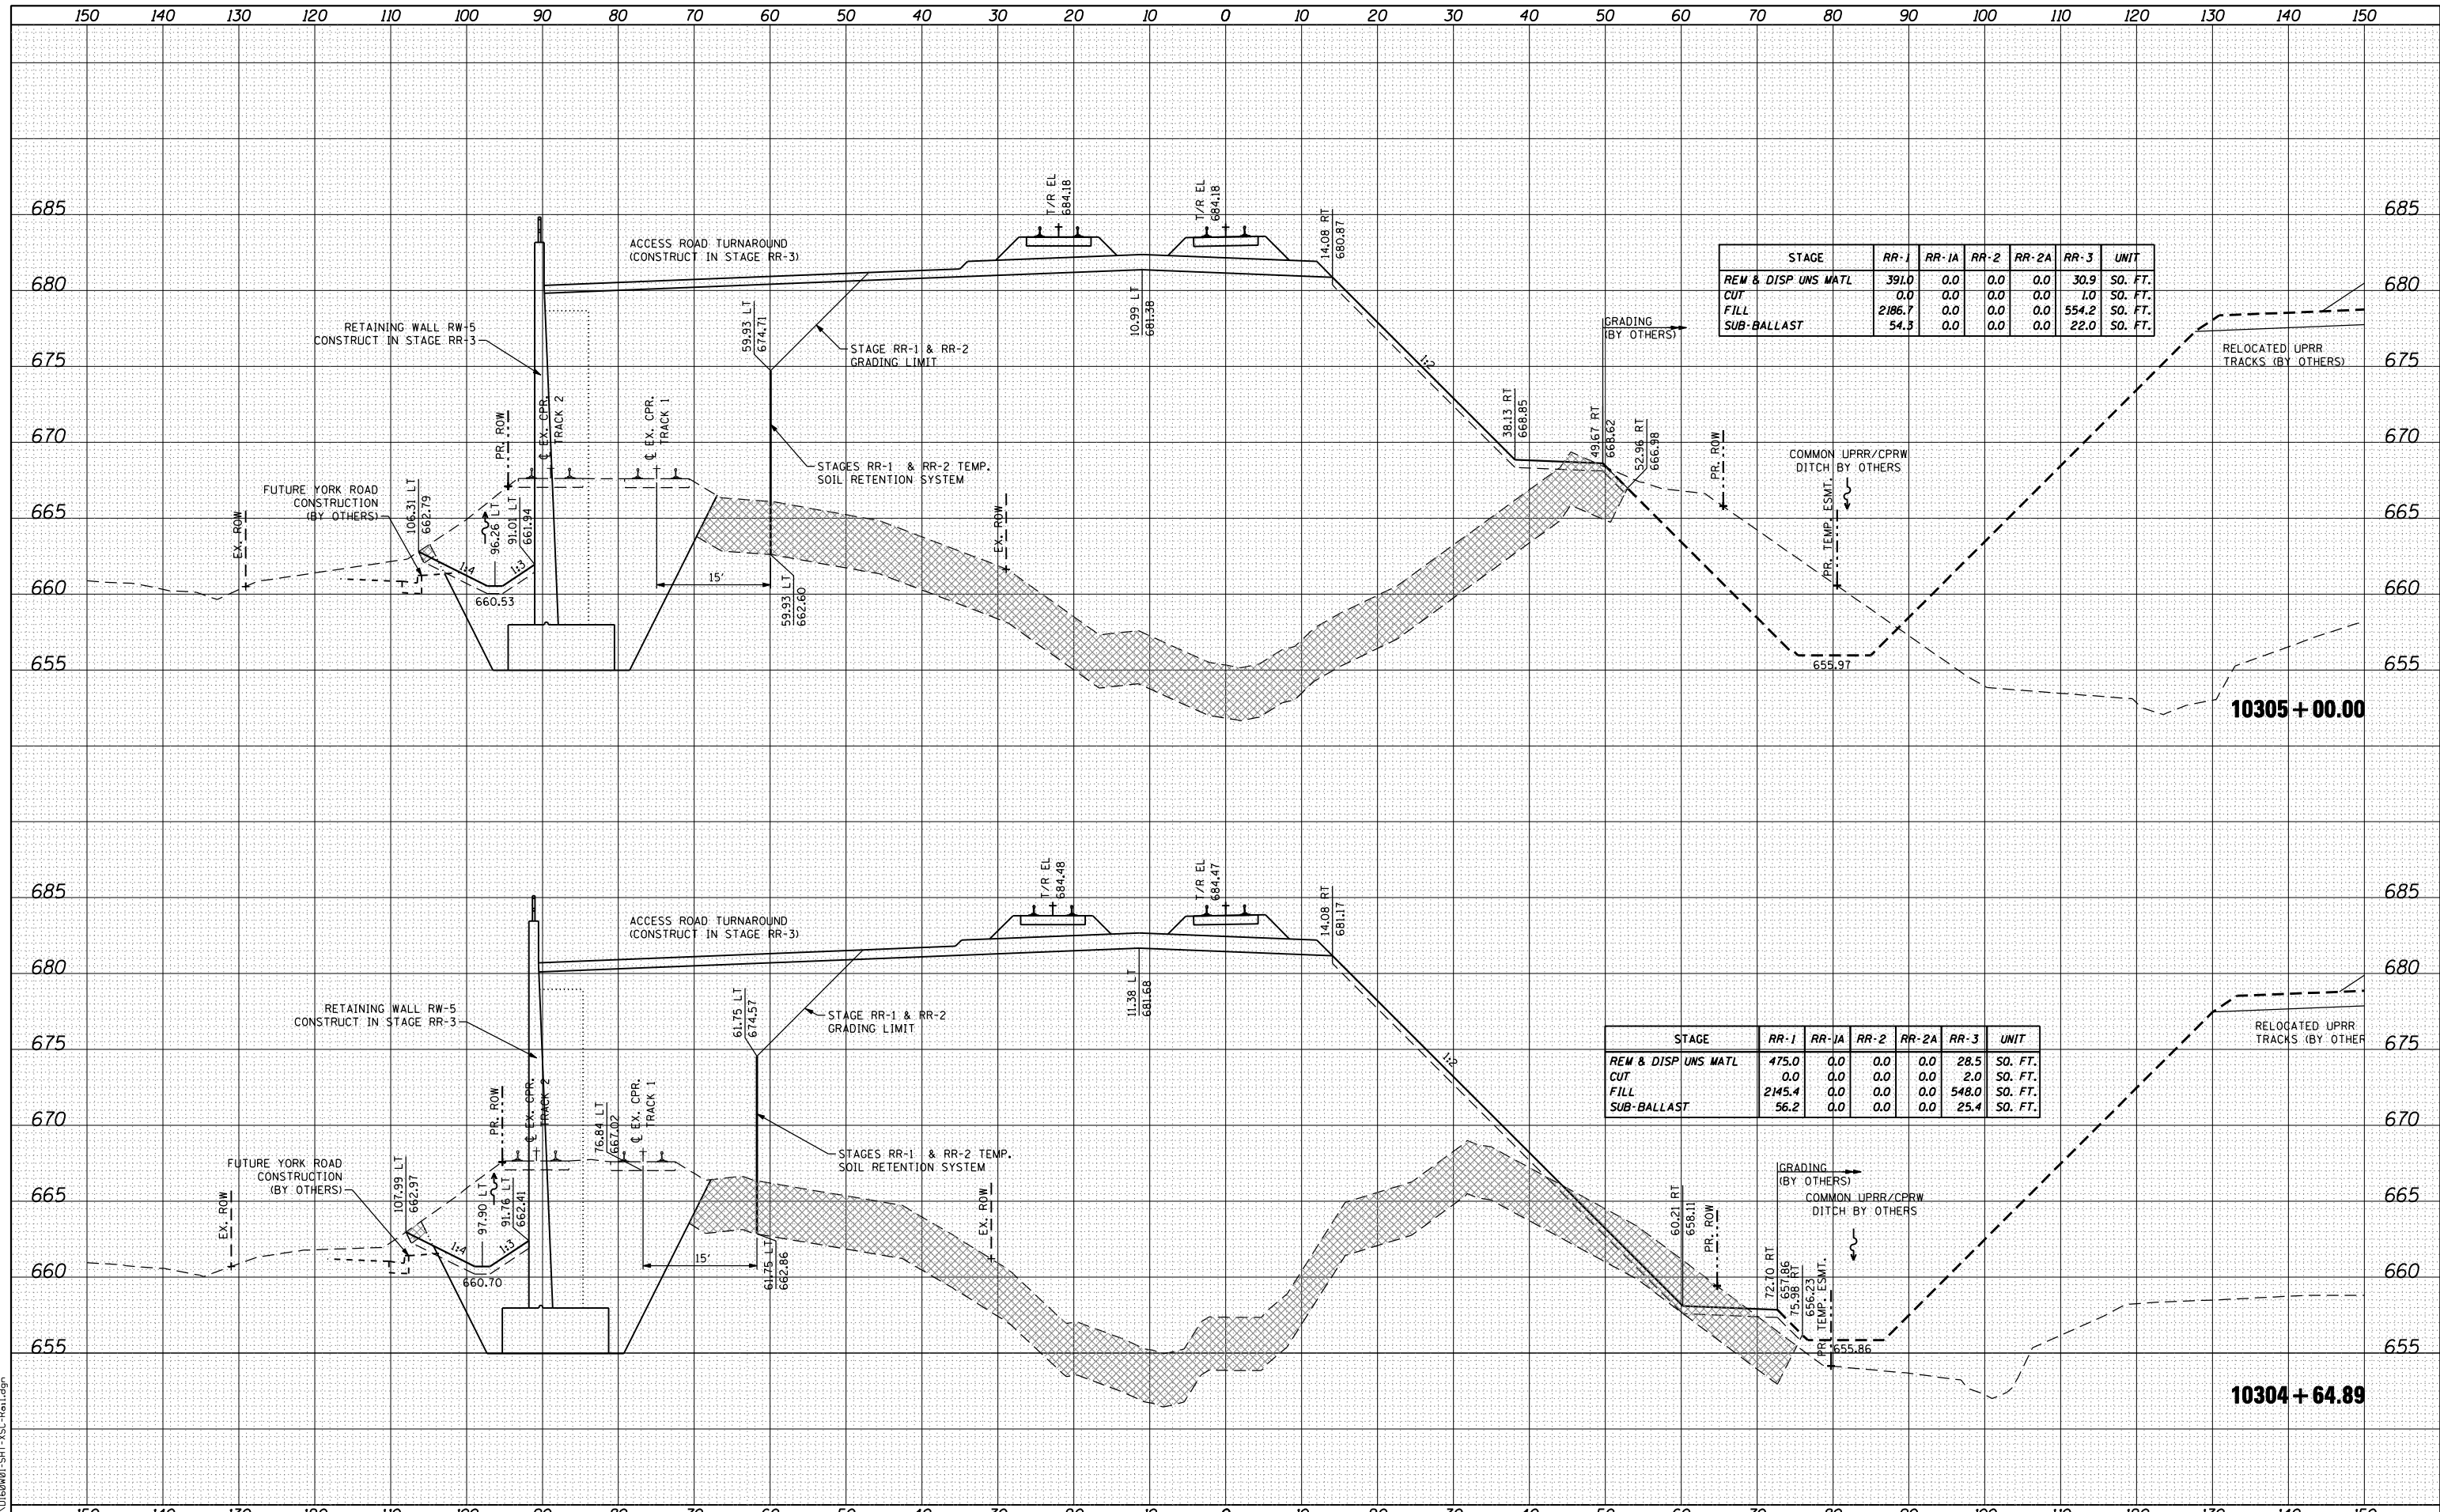

STAGE	RR-1	RR-1A	RR-2	RR-2A	RR-3	UNIT
REM & DISP UNS MATL	391.0	0.0	0.0	0.0	30.9	SO. FT.
CUT	0.0	0.0	0.0	0.0	1.0	SO. FT.
FILL	2186.7	0.0	0.0	0.0	554.2	SO. FT.
SUB-BALLAST	54.3	0.0	0.0	0.0	22.0	SO. FT.

STAGE	RR-1	RR-1A	RR-2	RR-2A	RR-3	UNIT
REM & DISP UNS MATL	475.0	0.0	0.0	0.0	28.5	SO. FT.
CUT	0.0	0.0	0.0	0.0	2.0	SO. FT.
FILL	2145.4	0.0	0.0	0.0	548.0	SO. FT.
SUB-BALLAST	56.2	0.0	0.0	0.0	25.4	SO. FT.



USER NAME = natterm
 DESIGNED - NMR
 DRAWN - NMR
 CHECKED - MPH
 DATE - 11-02-2012

REVISED -
 REVISED -
 REVISED -
 REVISED -

**STATE OF ILLINOIS
 DEPARTMENT OF TRANSPORTATION**

**CANADIAN PACIFIC RAILWAY
 CROSS SECTIONS**

SCALE: SHEET NO. 17 OF 28 SHEETS STA. 10304+64.89 TO STA. 10305+00.00

F.A.U. RTE.	SECTION	COUNTY	TOTAL SHEETS	SHEET NO.
1321	32VB		388	377
CONTRACT NO. 60W01			ILLINOIS FED. AID PROJECT	