


DATE	
BY	
FINAL SURVEY PLOTTED	
NOTE BOOK AREAS CHECKED	
NO.	

DATE	
BY	
ORIGINAL SURVEY PLOTTED	
NOTE BOOK AREAS CHECKED	
NO.	

FILE NAME : ...\\D60M01-SHT-VSC-Rail.dwg

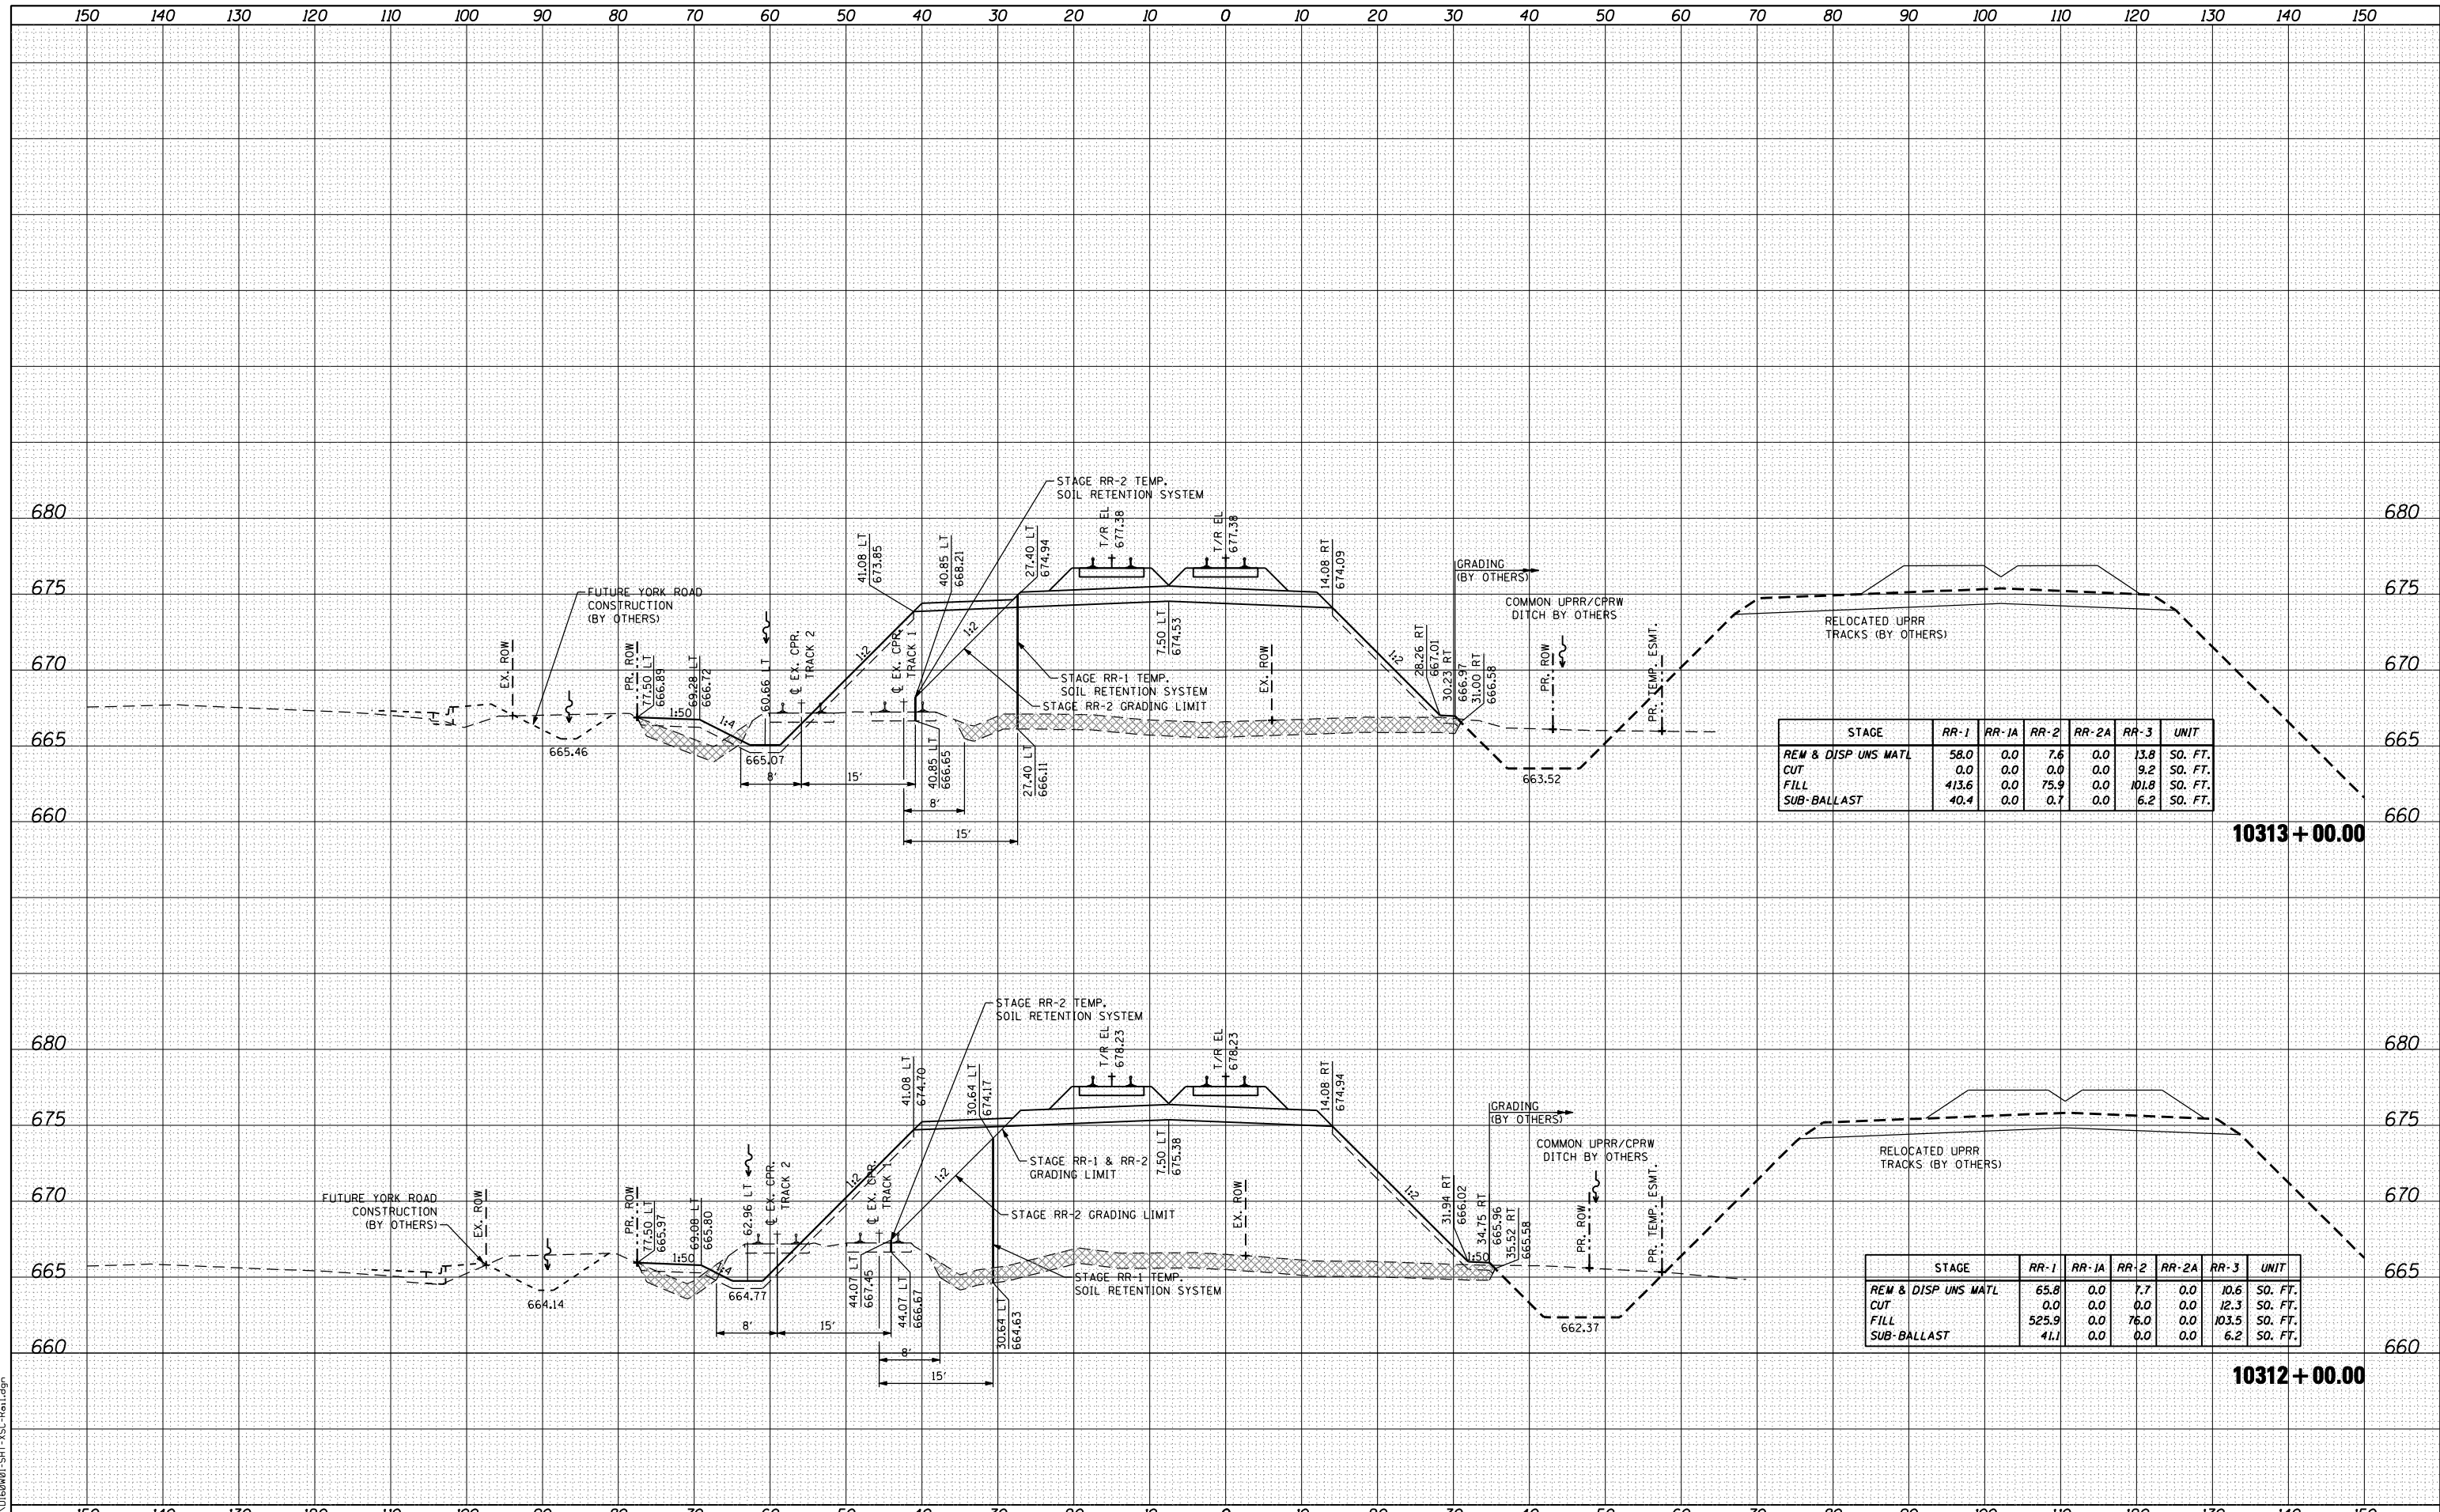

STAGE	RR-1	RR-1A	RR-2	RR-2A	RR-3	UNIT
REM & DISP UNS MATL	58.0	0.0	7.6	0.0	13.8	SO. FT.
CUT	0.0	0.0	0.0	0.0	9.2	SO. FT.
FILL	413.6	0.0	75.9	0.0	101.8	SO. FT.
SUB-BALLAST	40.4	0.0	0.7	0.0	6.2	SO. FT.

STAGE	RR-1	RR-1A	RR-2	RR-2A	RR-3	UNIT
REM & DISP UNS MATL	65.8	0.0	7.7	0.0	10.6	SO. FT.
CUT	0.0	0.0	0.0	0.0	12.3	SO. FT.
FILL	525.9	0.0	76.0	0.0	103.5	SO. FT.
SUB-BALLAST	41.1	0.0	0.0	0.0	6.2	SO. FT.



USER NAME = natterm	DESIGNED - NMR	REVISED -
PLOT SCALE = 20.0000' / IN.	DRAWN - NMR	REVISED -
PLOT DATE = 11/2/2012	CHECKED - MPH	REVISED -
	DATE - 11-02-2012	REVISED -

**STATE OF ILLINOIS
DEPARTMENT OF TRANSPORTATION**

**CANADIAN PACIFIC RAILWAY
CROSS SECTIONS**

SCALE: SHEET NO. 21 OF 28 SHEETS STA. 10312+00.00 TO STA. 10313+00.00

F.A.U. RTE.	SECTION	COUNTY	TOTAL SHEETS	SHEET NO.
1321	32VB		388	381
ILLINOIS FED. AID PROJECT			CONTRACT NO. 60W01	