


DATE: _____
 BY: _____
 SURVEYED: _____
 PLOTTED: _____
 TEMPLATE: _____
 AREAS CHECKED: _____
 FINL SURVEY NO. _____

DATE: _____
 BY: _____
 SURVEYED: _____
 PLOTTED: _____
 TEMPLATE: _____
 AREAS CHECKED: _____
 ORIGINAL SURVEY NO. _____

FILE NAME : ... \DUGM01-SHT-VSC-Rail.dgn

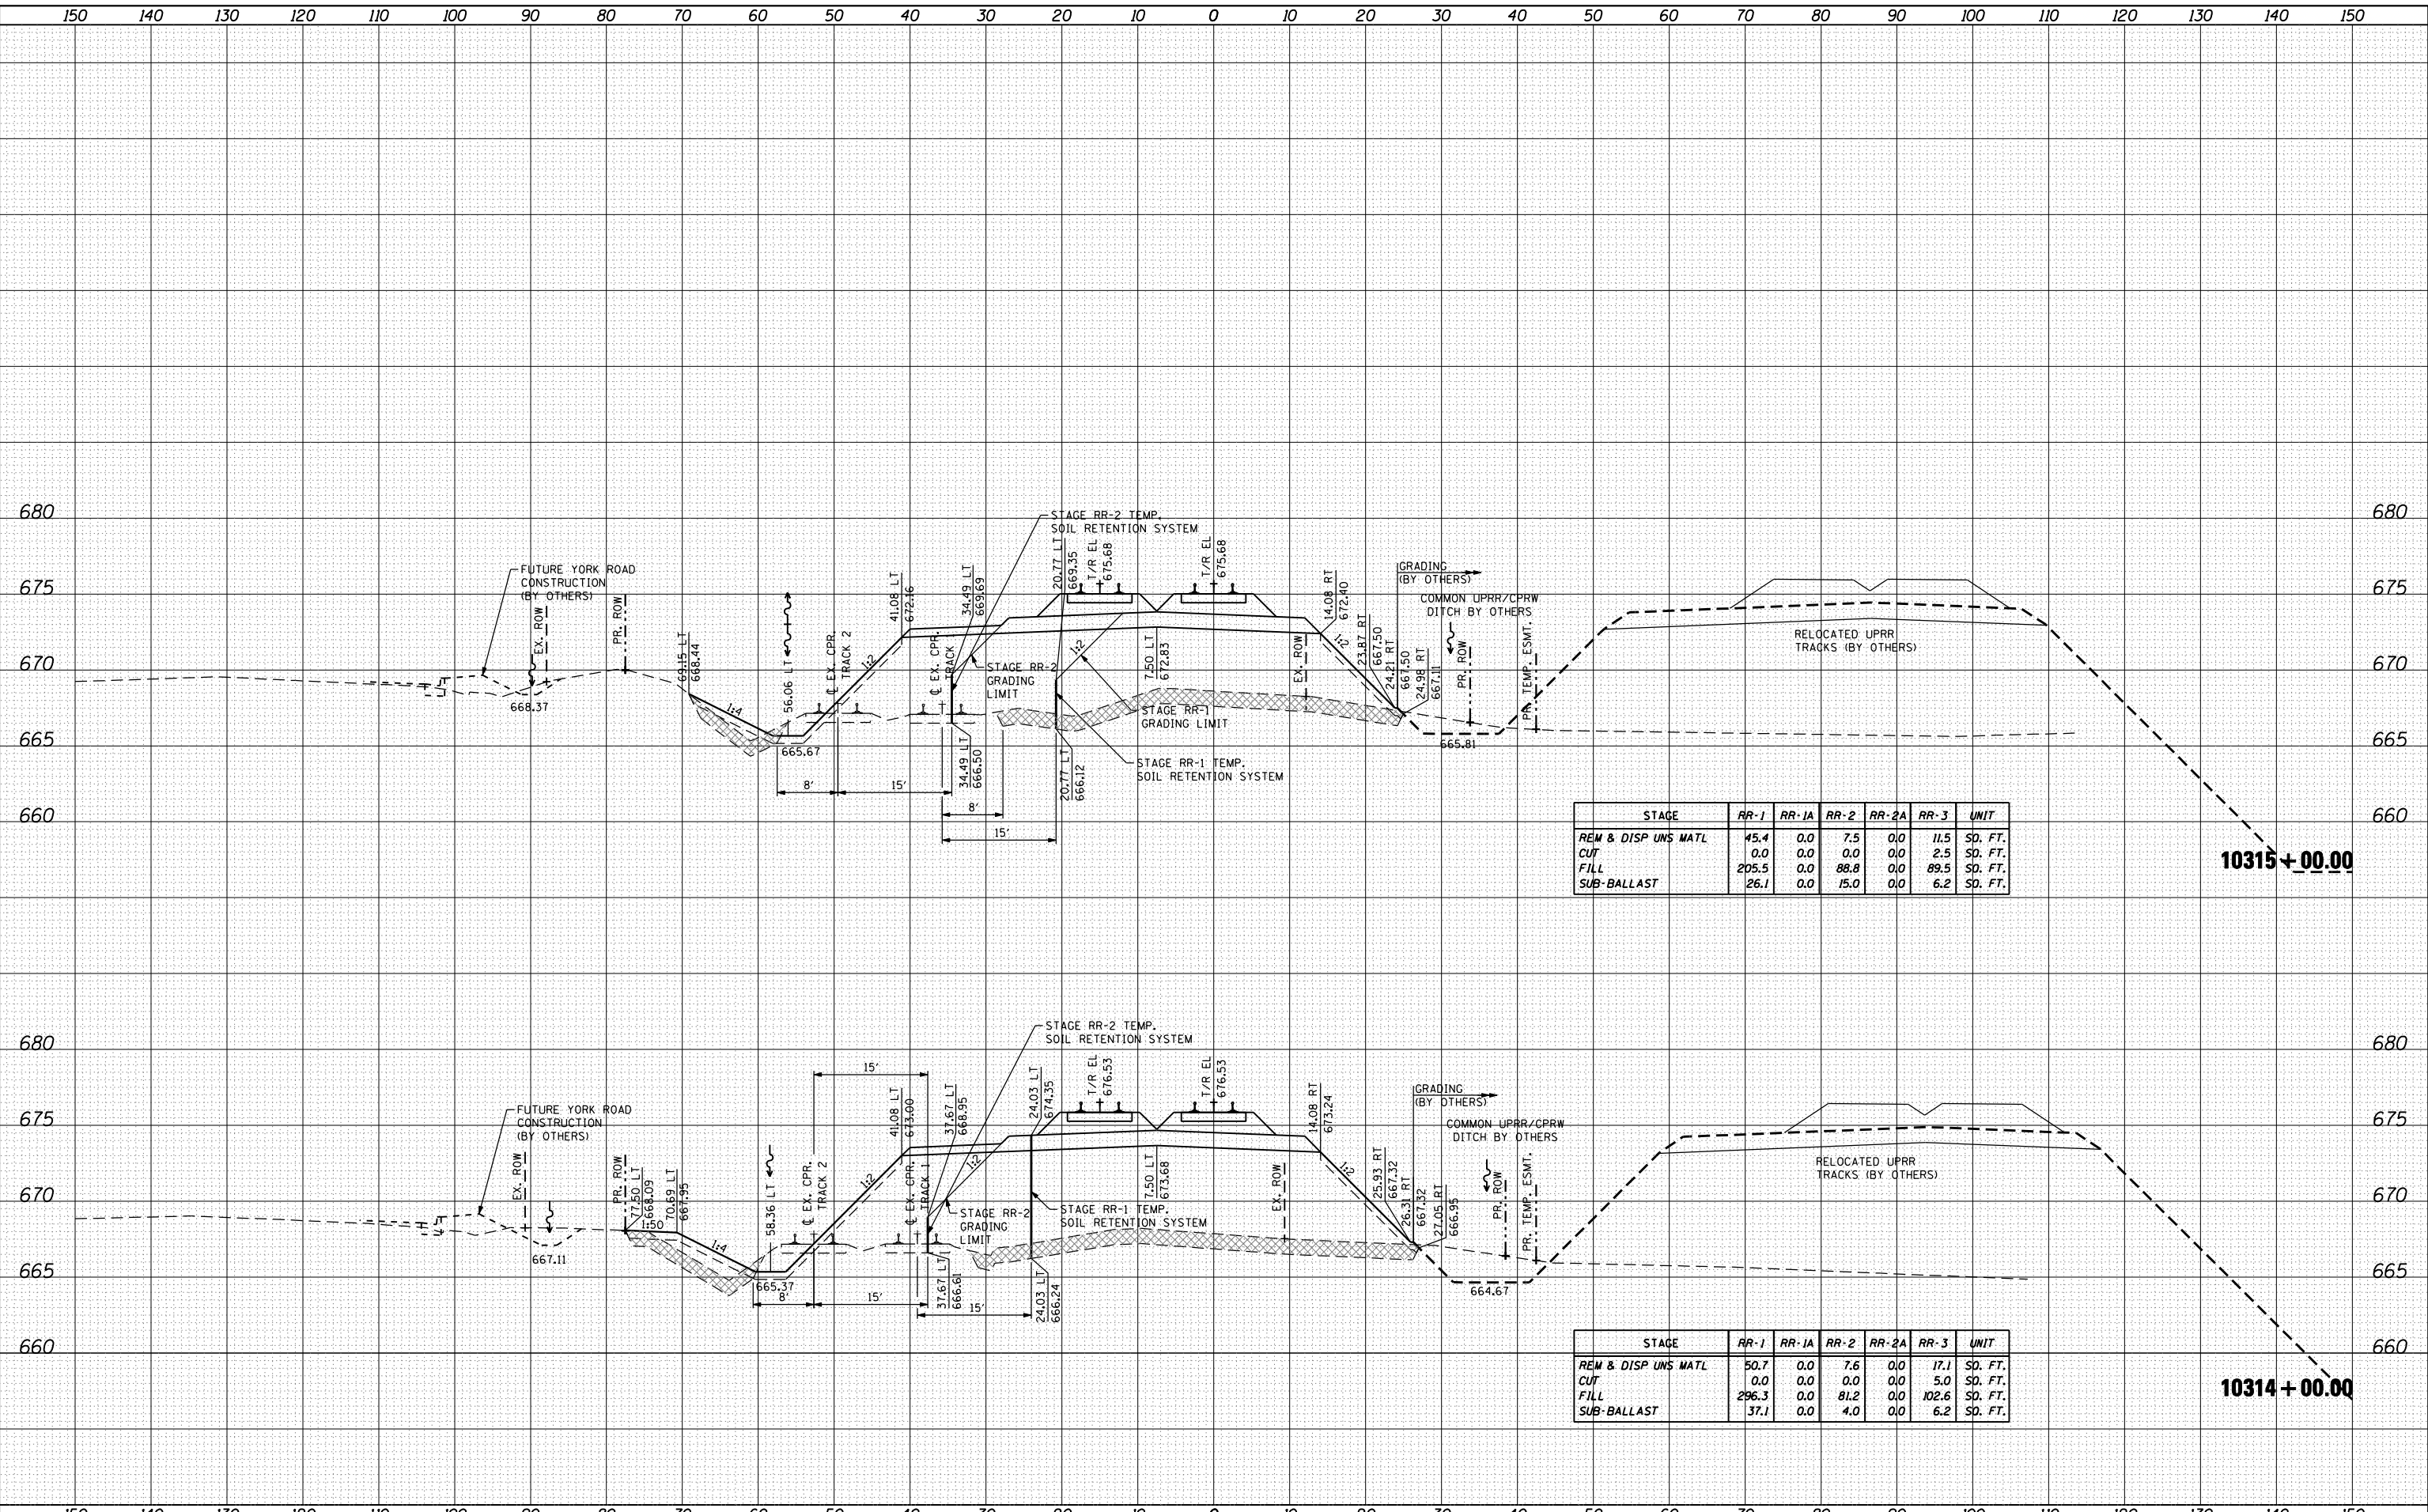

STAGE	RR-1	RR-1A	RR-2	RR-2A	RR-3	UNIT
REM & DISP UNS MATL	45.4	0.0	7.5	0.0	11.5	SD. FT.
CUT	0.0	0.0	0.0	0.0	2.5	SD. FT.
FILL	205.5	0.0	88.8	0.0	89.5	SD. FT.
SUB-BALLAST	26.1	0.0	15.0	0.0	6.2	SD. FT.

10315+00.00

STAGE	RR-1	RR-1A	RR-2	RR-2A	RR-3	UNIT
REM & DISP UNS MATL	50.7	0.0	7.6	0.0	17.1	SD. FT.
CUT	0.0	0.0	0.0	0.0	5.0	SD. FT.
FILL	296.3	0.0	81.2	0.0	102.6	SD. FT.
SUB-BALLAST	37.1	0.0	4.0	0.0	6.2	SD. FT.

10314+00.00



USER NAME = nraterrm
 DESIGNED - NMR
 DRAWN - NMR
 CHECKED - MPH
 DATE - 11-02-2012

REVISÉ -
 REVISÉ -
 REVISÉ -
 REVISÉ -

STATE OF ILLINOIS
 DEPARTMENT OF TRANSPORTATION

CANADIAN PACIFIC RAILWAY
 CROSS SECTIONS

SCALE: SHEET NO. 22 OF 28 SHEETS STA. 10314+00.00 TO STA. 10315+00.00

F.A.U. RTE.	SECTION	COUNTY	TOTAL SHEETS	SHEET NO.
1321	32VB		388	382
CONTRACT NO. 60W01				
ILLINOIS FED. AID PROJECT				