


**LEGEND**

- ● ● TYPE II BARRICADES (OR DRUMS) WITH MONO-DIRECTIONAL STEADY-BURN LIGHTS @ 50' CTRS. (25' SPACING IN TAPERS & CURVES)
- ● ● TYPE I BARRICADES (OR DRUMS) WITH MONO-DIRECTIONAL STEADY-BURN LIGHTS & DIRECTION INDICATOR PANELS @ 25' CTRS.
- ⊥ TYPE III BARRICADE WITH FLASHING LIGHTS
- TEMPORARY SIGN ON A PERMANENT SUPPORT


DATE	
BY	
NO.	
DATE	
BY	
NO.	
DATE	
BY	
NO.	

DATE	
BY	
NO.	
DATE	
BY	
NO.	
DATE	
BY	
NO.	

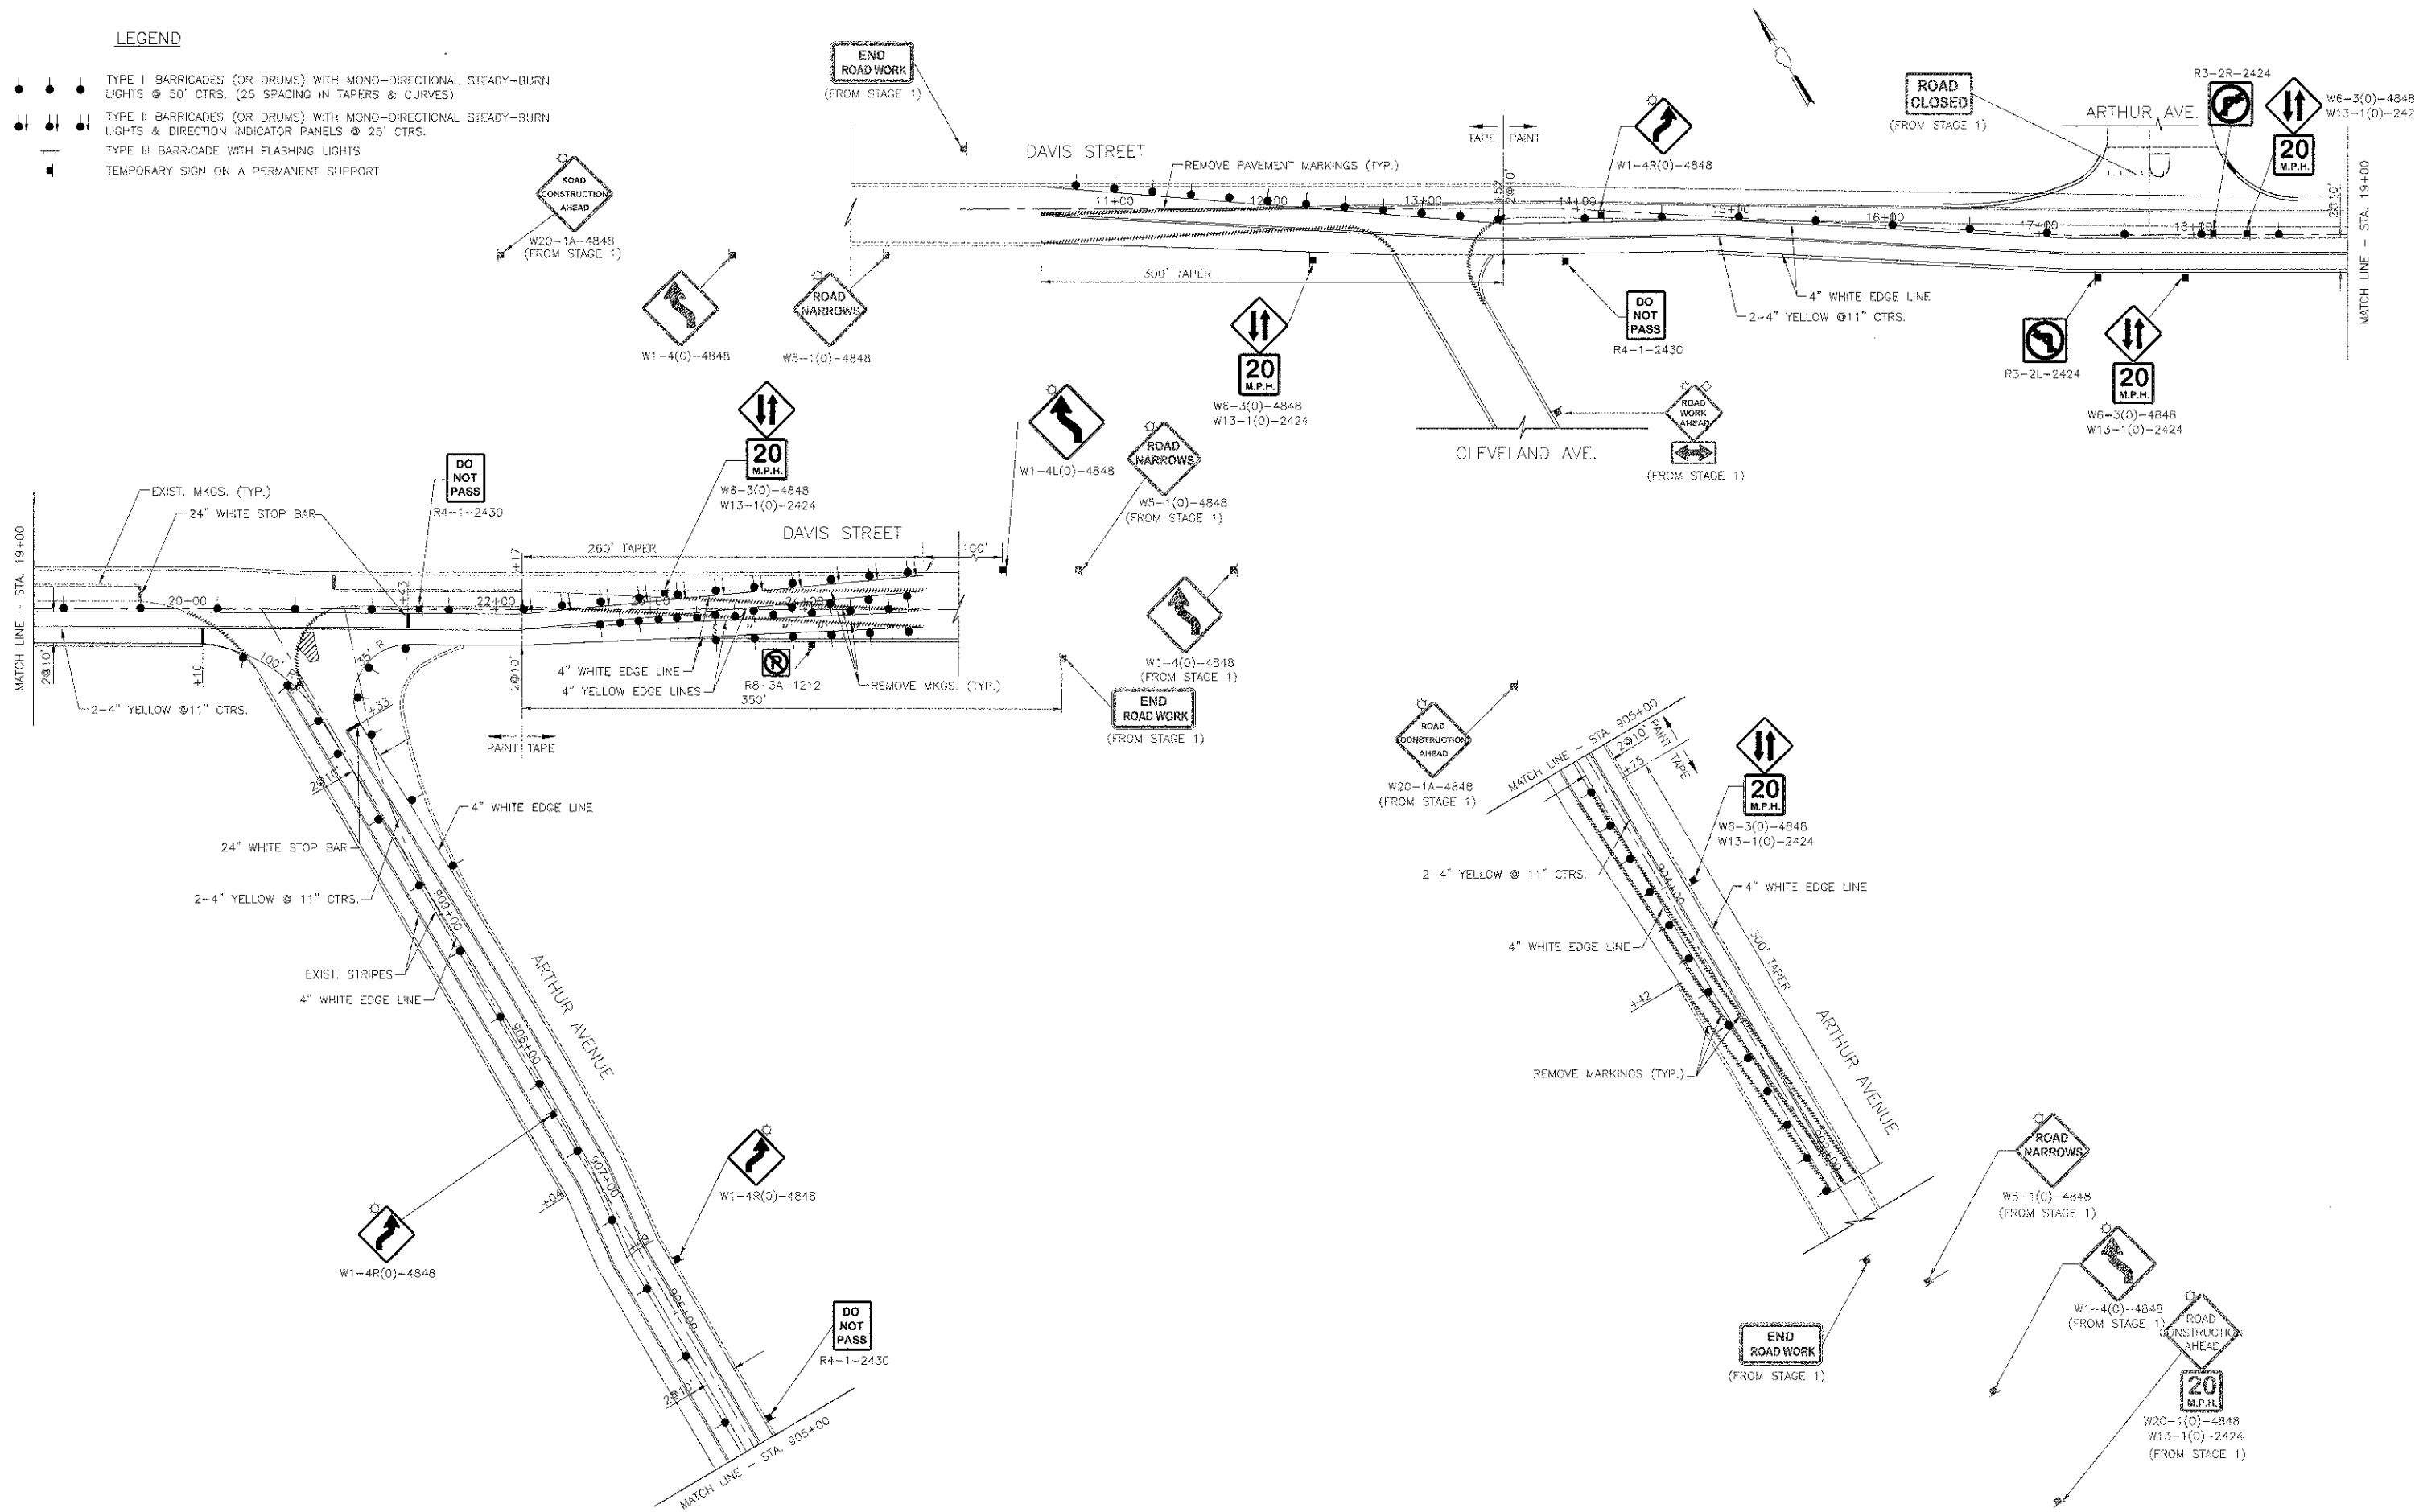

USER NAME = @USER@	DESIGNED - RTM	REVISED -
PLOT SCALE = @SCALE@	DRAWN - JRR	REVISED -
PLOT DATE = @DATE@	CHECKED - RTM	REVISED -
	DATE - 10/22/12	REVISED -

**STATE OF ILLINOIS  
DEPARTMENT OF TRANSPORTATION**

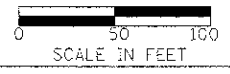

**SUGGESTED CONSTRUCTION PROCEDURE  
TRAFFIC CONTROL AND DEVICES FOR STAGE 2**

F.A.U. NO. 3512	SECTION 02-00:77-00 WR	COUNTY COOK	TOTAL SHEETS 142	SHEET NO. 54
PROJECT NO. M-8003(426)			CONTRACT NO. 63514	
FED. ROAD DIST. NO. 1 ILLINOIS; FED. AID PROJECT				