
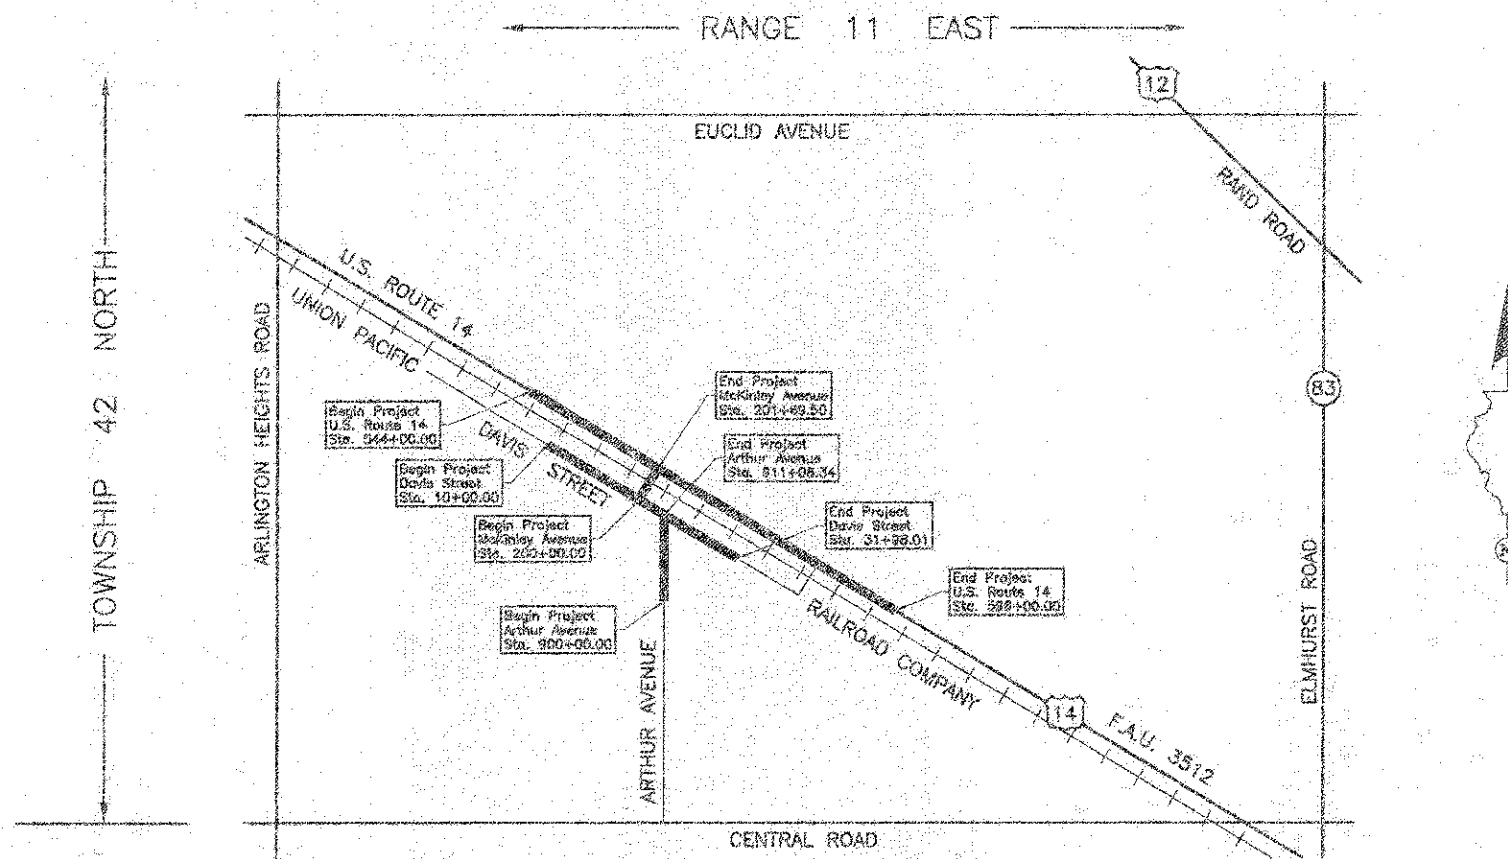


STATE OF ILLINOIS
 DEPARTMENT OF TRANSPORTATION
 RIGHT OF WAY PLANS
 FOR PROPOSED
 FEDERAL AID HIGHWAY

ROUTE: F.A.U. 3512 (U.S. 14)
 SECTION: 02-00177-00-WR
 PROJECT NO.:
 JOB NO.: R-90-003-06
 COUNTY: COOK
 LIMITS:

F.A.U. NO.	SECTION	COUNTY	TOTAL SHEETS
3512	02-00177-00-WR	COOK	7
PROJECT NO.	JOB NO.		
	R-90-003-06		

02-00177-00-WR
 R-90-003-06

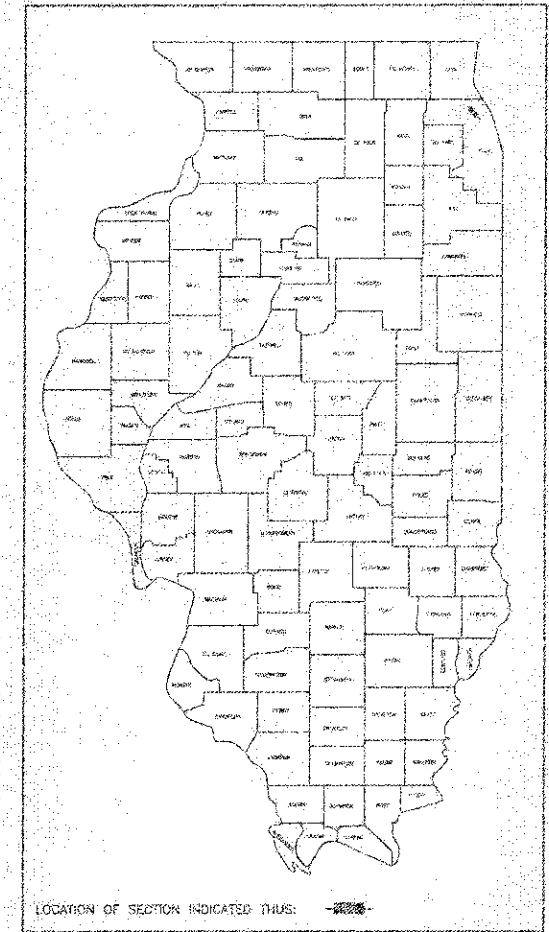

PROJECT LENGTH = 5,200.00 LIN. FT. = 0.985 MILE, U.S. ROUTE 14
 = 2,198.01 LIN. FT. = 0.416 MILE, DAVIS STREET
 = 1,108.34 LIN. FT. = 0.210 MILE, ARTHUR AVENUE
 = 169.50 LIN. FT. = 0.032 MILE, MCKINLEY AVENUE
 TOTAL LENGTH = 8,675.85 LIN. FT. = 1.643 MILES

APPROVED	_____	20
	LOCAL AGENCY OFFICIAL	
APPROVED	_____	20
	ENGINEER OF LAND ACQUISITION	
APPROVED	_____	20
	ENGINEER OF LOCAL ROADS & STREETS	
APPROVED	_____	20
	DISTRICT ENGINEER	
STATE OF ILLINOIS DEPARTMENT OF TRANSPORTATION		