

U.S. ROUTE 14 (NORTHWEST HIGHWAY)

WHITE LANE LINE 10' LINE - 30' SPACE (TYP.)
THPL PVT MK LINE, 4"

ONE-WAY CRYSTAL (W/O) RAISED REFLECTIVE MARKERS (TYP.)

TWO-WAY AMBER RAISED REFLECTIVE MARKERS (TYP.)

CHATHAM PLACE

R2-1 3036 +50

M1-4 2424
M3-4 2412 +25

R4-7 2430 +35

R4-7 2430
RELOCATED TO +75

R1-1 3030
ATTACH TO TRAFFIC SIGNAL POLE

R1-1 3030
TO BE REMOVED

R1-1 3030
TO REMAIN

R1-1 3030
TO BE REMOVED

R1-1 3030
TO REMAIN

R1-1 3030
TO BE REMOVED

R1-1 3030
TO REMAIN

R1-1 3030
TO BE REMOVED



DAVIS STREET

CLEVELAND AVENUE

R3-5R 3036 +12

W10-3 3636
MOVE TO RELOCATED LIGHT POLE +50.4

R1-1 3030
MOVE TO MAST ARM POLE
R10-11A 2430
ATTACH TO MAST ARM POLE

R3-5R 3036
RELOCATE FIBER OPTIC WARNING SIGN (BY OTHERS)

R1-1 3030
RELOCATED TO +60

R1-1 3030
RELOCATED TO +04

R1-1 3030
RELOCATED TO +67

R1-1 3030
RELOCATED TO +67

W10-3 3636 +25

R10-7 2430 +60

R10-7 2430 +80

R1-1 3030
ATTACH TO TRAFFIC SIGNAL POLE

R4-7 2430
MOVE TO MAST ARM POLE
R1-1 3030
ATTACH TO MAST ARM POLE

R4-7 2430
RELOCATED TO +80

R1-1 3030
RELOCATED TO +70

R1-1 3030
RELOCATED TO +70

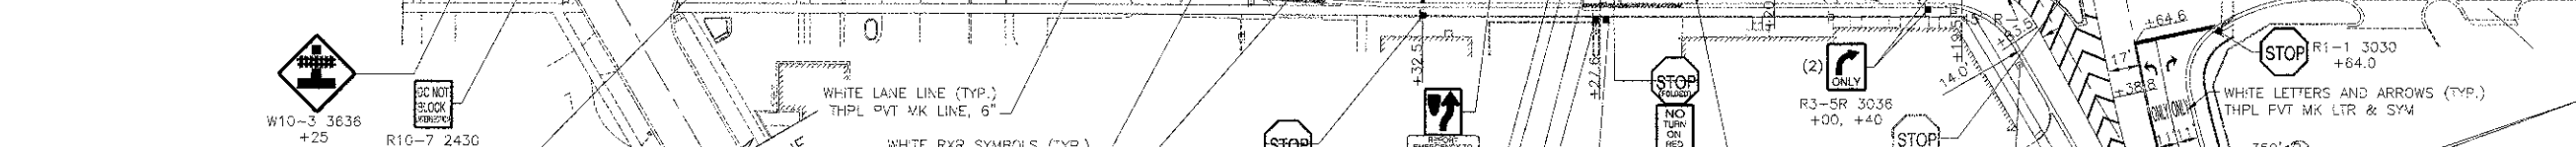

CARLYLE PLACE

ARTHUR AVENUE

R1-1 3030
TO REMAIN

WHITE LANE LINE 10' LINE - 30' SPACE (TYP.)
THPL PVT MK LINE, 4"

DOUBLE YELLOW CENTERLINE 11" C-C (TYP.)
THPL PVT MK LINE, 4"

TWO-WAY AMBER RAISED REFLECTIVE MARKER (TYP.)

YELLOW MEDIAN DIAGONALS @ 45° (TYP.)
THPL PVT MK LINE, 12" (50' C-C)

ONE-WAY CRYSTAL (W/O) RAISED REFLECTIVE MARKERS (TYP.)

WHITE STOP LINE (TYP.)
THPL PVT MK LINE, 24"

WHITE LANE LINE (TYP.)
THPL PVT MK LINE, 6"

WHITE EDGE LINE (TYP.)
THPL PVT MK LINE, 4"



U.S. ROUTE 14 (NORTHWEST HIGHWAY)


DATE	BY	REVISION

DATE	BY	REVISION



USER NAME = #USER#	DESIGNED - RTM	REVISED -
PLOT SCALE = #SCALE#	DRAWN - JRR	REVISED -
PLOT DATE = #DATE#	CHECKED - RTM	REVISED -
	DATE - 10/22/12	REVISED -

STATE OF ILLINOIS
DEPARTMENT OF TRANSPORTATION

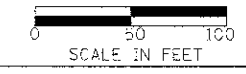

PAVEMENT MARKING PLAN

SHEET NO. 1 OF 2 SHEETS

F.A.U. RTE.	SECTION	COUNTY	TOTAL SHEETS	SHEET NO.
3512	02-00177-00 WR	COOK	142	61
PROJECT NO. M-8003(426)			CONTRACT NO. 63514	
FED. ROAD DIST. NO. 1 ILLINOIS FED. AID PROJECT				