


PLAN	SURVEYED	DATE
	PLOTTED	BY
	ALIGNMENT CHECKED	
	NOTE BOOK	
	NO.	
	ADD FILE NAME	

PROFILE	SURVEYED	DATE
	PLOTTED	BY
	GRADES CHECKED	
	NOTE BOOK	
	NO.	
	STRUCTURE NOTATION CHFD	

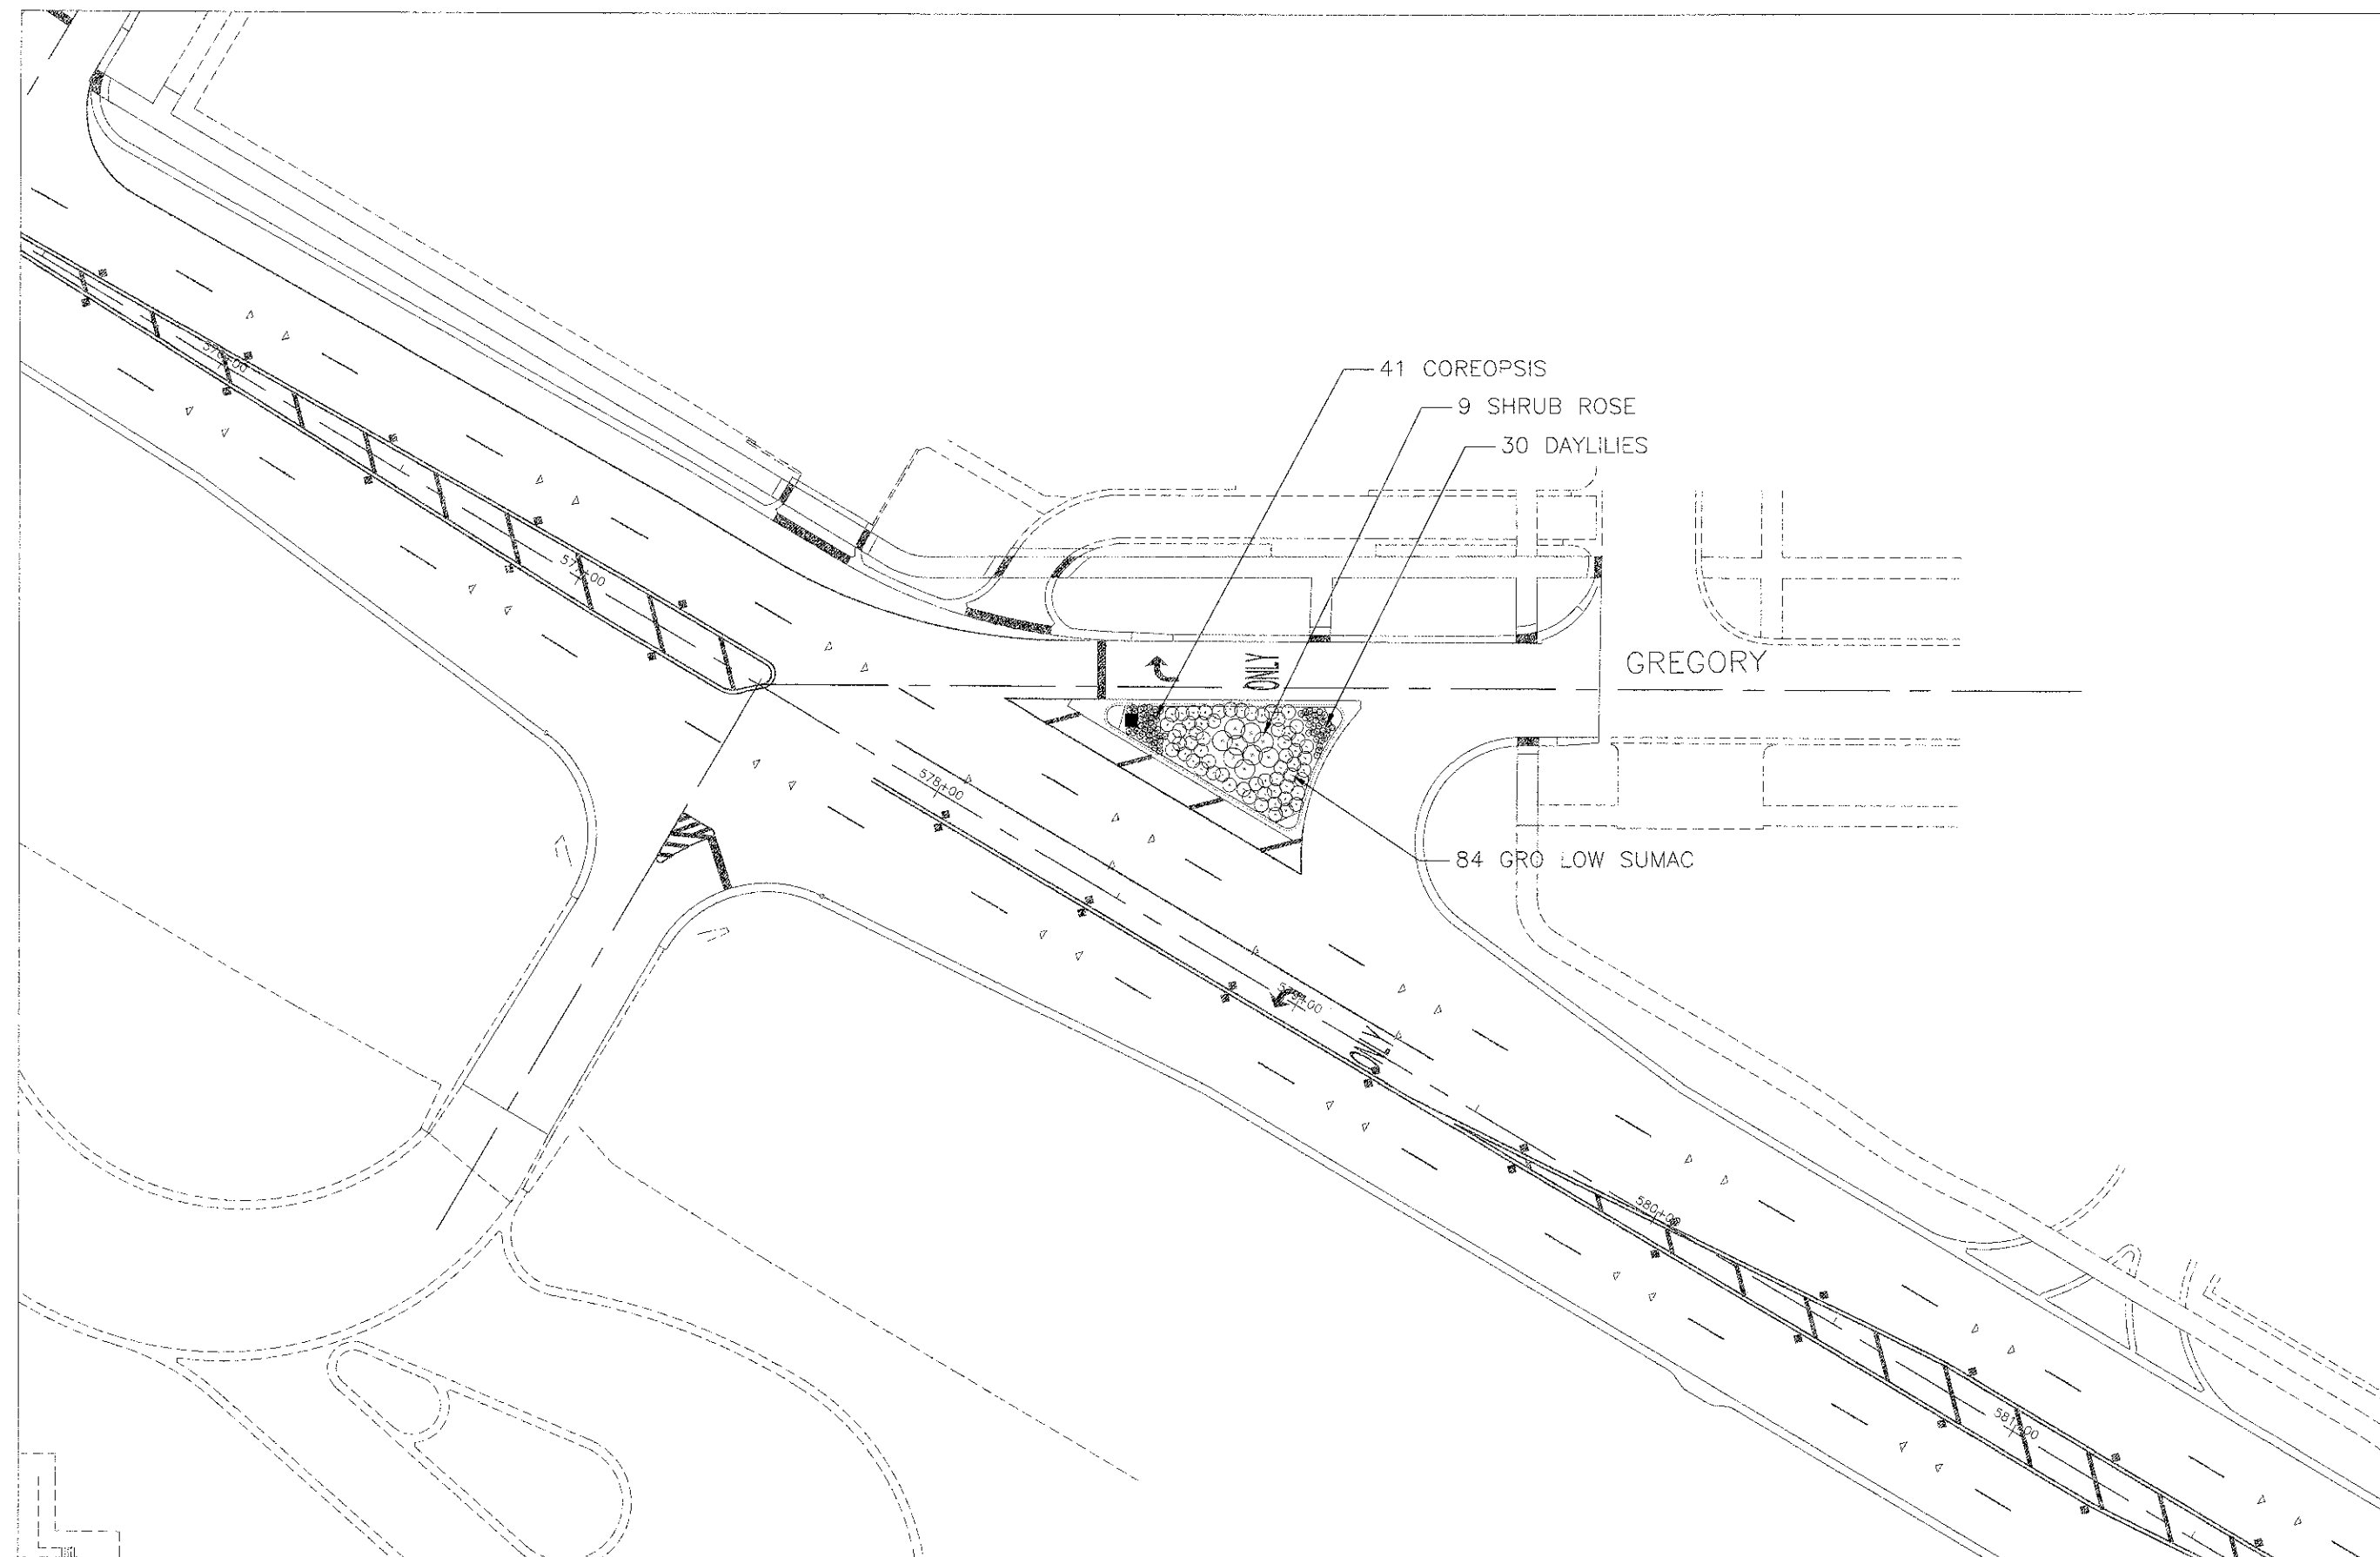

Village of Arlington Heights
 33 S. Arlington Heights Road
 Arlington Heights IL 60005
PLANTING PLAN

Date:
10/24/2006

Revisions:

Scale:

Checked By:

Project Number:


Drawn By:
DMM

Sheet Number:
L.2

2 NORTHWEST HIGHWAY & GREGORY STREET PLANTING PLAN
 SCALE: 1"=10'-0"

USER NAME = #USER#	DESIGNED -	REVISED -
	DRAWN -	REVISED -
PLOT SCALE = #SCALE#	CHECKED -	REVISED -
PLOT DATE = #DATE#	DATE - 10/22/12	REVISED -

STATE OF ILLINOIS
 DEPARTMENT OF TRANSPORTATION

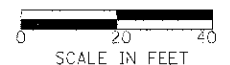

LANDSCAPE PLANTING PLAN
 SHEET NO. 2 OF 6 SHEETS

P.A.U. RTE.	SECTION	COUNTY	TOTAL SHEETS	SHEET NO.
3512	02-00177-00 WR	COOK	142	64
PROJECT NO. M-8003(426)			CONTRACT NO. 63514	
FED. ROAD DIST. NO. 1 ILLINOIS FED. AID PROJECT				