


DATE	
BY	
PLAN	
NO. 1	
NO. 2	
NO. 3	
NO. 4	
NO. 5	
NO. 6	
NO. 7	
NO. 8	
NO. 9	
NO. 10	

DATE	
BY	
PROFILL	
NO. 1	
NO. 2	
NO. 3	
NO. 4	
NO. 5	
NO. 6	
NO. 7	
NO. 8	
NO. 9	
NO. 10	

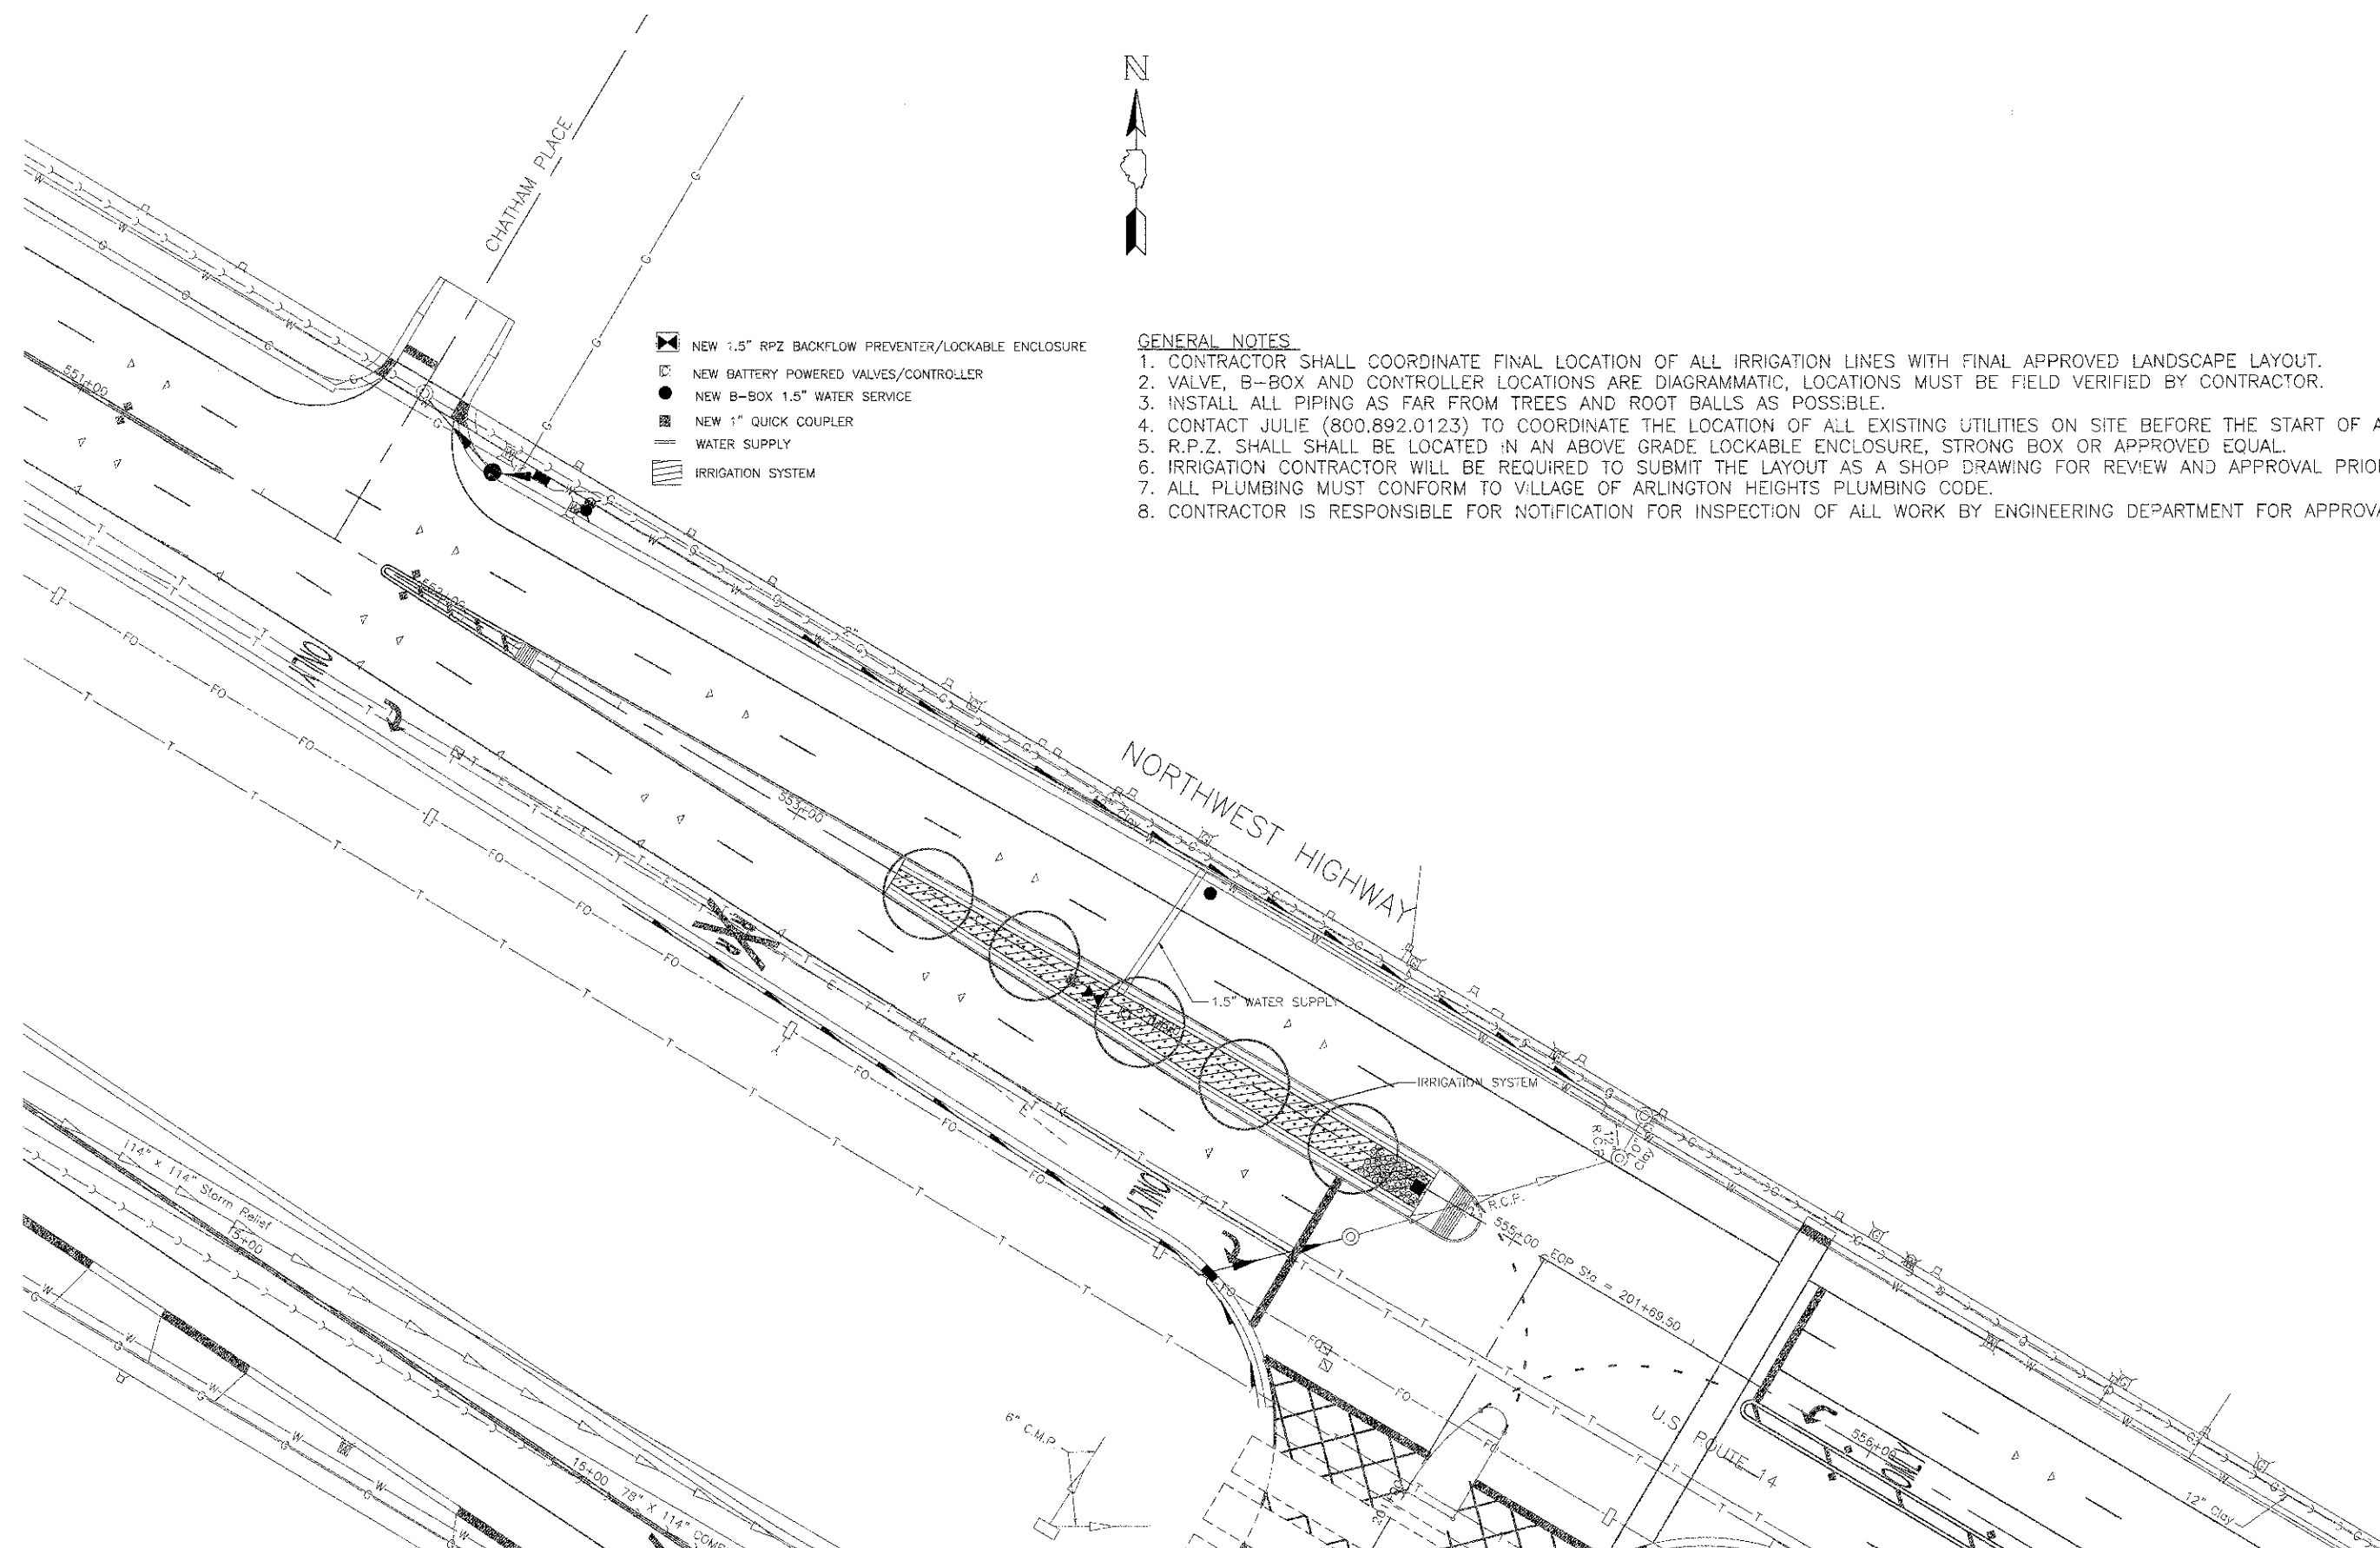

- NEW 1.5" RPZ BACKFLOW PREVENTER/LOCKABLE ENCLOSURE
- NEW BATTERY POWERED VALVES/CONTROLLER
- NEW B-BOX 1.5" WATER SERVICE
- NEW 1" QUICK COUPLER
- WATER SUPPLY
- IRRIGATION SYSTEM

**GENERAL NOTES**

1. CONTRACTOR SHALL COORDINATE FINAL LOCATION OF ALL IRRIGATION LINES WITH FINAL APPROVED LANDSCAPE LAYOUT.
2. VALVE, B-BOX AND CONTROLLER LOCATIONS ARE DIAGRAMMATIC, LOCATIONS MUST BE FIELD VERIFIED BY CONTRACTOR.
3. INSTALL ALL PIPING AS FAR FROM TREES AND ROOT BALLS AS POSSIBLE.
4. CONTACT JULIE (800.892.0123) TO COORDINATE THE LOCATION OF ALL EXISTING UTILITIES ON SITE BEFORE THE START OF AN
5. R.P.Z. SHALL BE LOCATED IN AN ABOVE GRADE LOCKABLE ENCLOSURE, STRONG BOX OR APPROVED EQUAL.
6. IRRIGATION CONTRACTOR WILL BE REQUIRED TO SUBMIT THE LAYOUT AS A SHOP DRAWING FOR REVIEW AND APPROVAL PRIOR
7. ALL PLUMBING MUST CONFORM TO VILLAGE OF ARLINGTON HEIGHTS PLUMBING CODE.
8. CONTRACTOR IS RESPONSIBLE FOR NOTIFICATION FOR INSPECTION OF ALL WORK BY ENGINEERING DEPARTMENT FOR APPROVA

**4 NORTHWEST HIGHWAY & ARTHUR IRRIGATION PLAN**  
 SCALE: 1"=20'-0"

Village of Arlington Heights  
 33 S. Arlington Heights Road  
 Arlington Heights IL 60005  
**PLANTING PLAN**

Date: 10/24/2006

Revisions:

Scale:

Checked By:


Project Number:

Drawn By:  
 DMM

Sheet Number:  
 L.4

USER NAME = #USER#	DESIGNED -	REVISED -
PLDIF SCALE = #SCALE#	DRAWN -	REVISED -
PLOT DATE = #DATE#	CHECKED -	REVISED -
	DATE - 10/22/12	REVISED -

STATE OF ILLINOIS  
 DEPARTMENT OF TRANSPORTATION

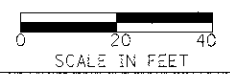

LANDSCAPE PLANTING PLAN  
 SHEET NO. 4 OF 6 SHEETS

F.A.U. RTE.	SECTION	COUNTY	TOTAL SHEETS, NO.
3512	02-00177-00 WR	COOK	142 : 66
PROJECT NO. M-80C3(426)			CONTRACT NO. 63514
FED. ROAD DIST. NO. 1 ILLINOIS FED. AID PROJECT			