


PLAN	REVIEWED	DATE
NOTE BOOK	PLOTTED	BY
NO.	ALIGNMENT CHECKED	
	STRUCTURE NOTED	
	ADD FILE NAME	

PROFILE	REVIEWED	DATE
NOTE BOOK	PLOTTED	BY
NO.	GRADES CHECKED	
	STRUCTURE NOTED	
	NOTATION GRID	

- ☒ NEW 1.5" RPZ BACKFLOW PREVENTER/LOCKABLE ENCLOSURE
- ☒ NEW BATTERY POWERED VALVES/CONTROLLER
- NEW B-BOX 1.5" WATER SERVICE
- ☒ NEW 1" QUICK COUPLER
- WATER SUPPLY
- IRRIGATION SYSTEM

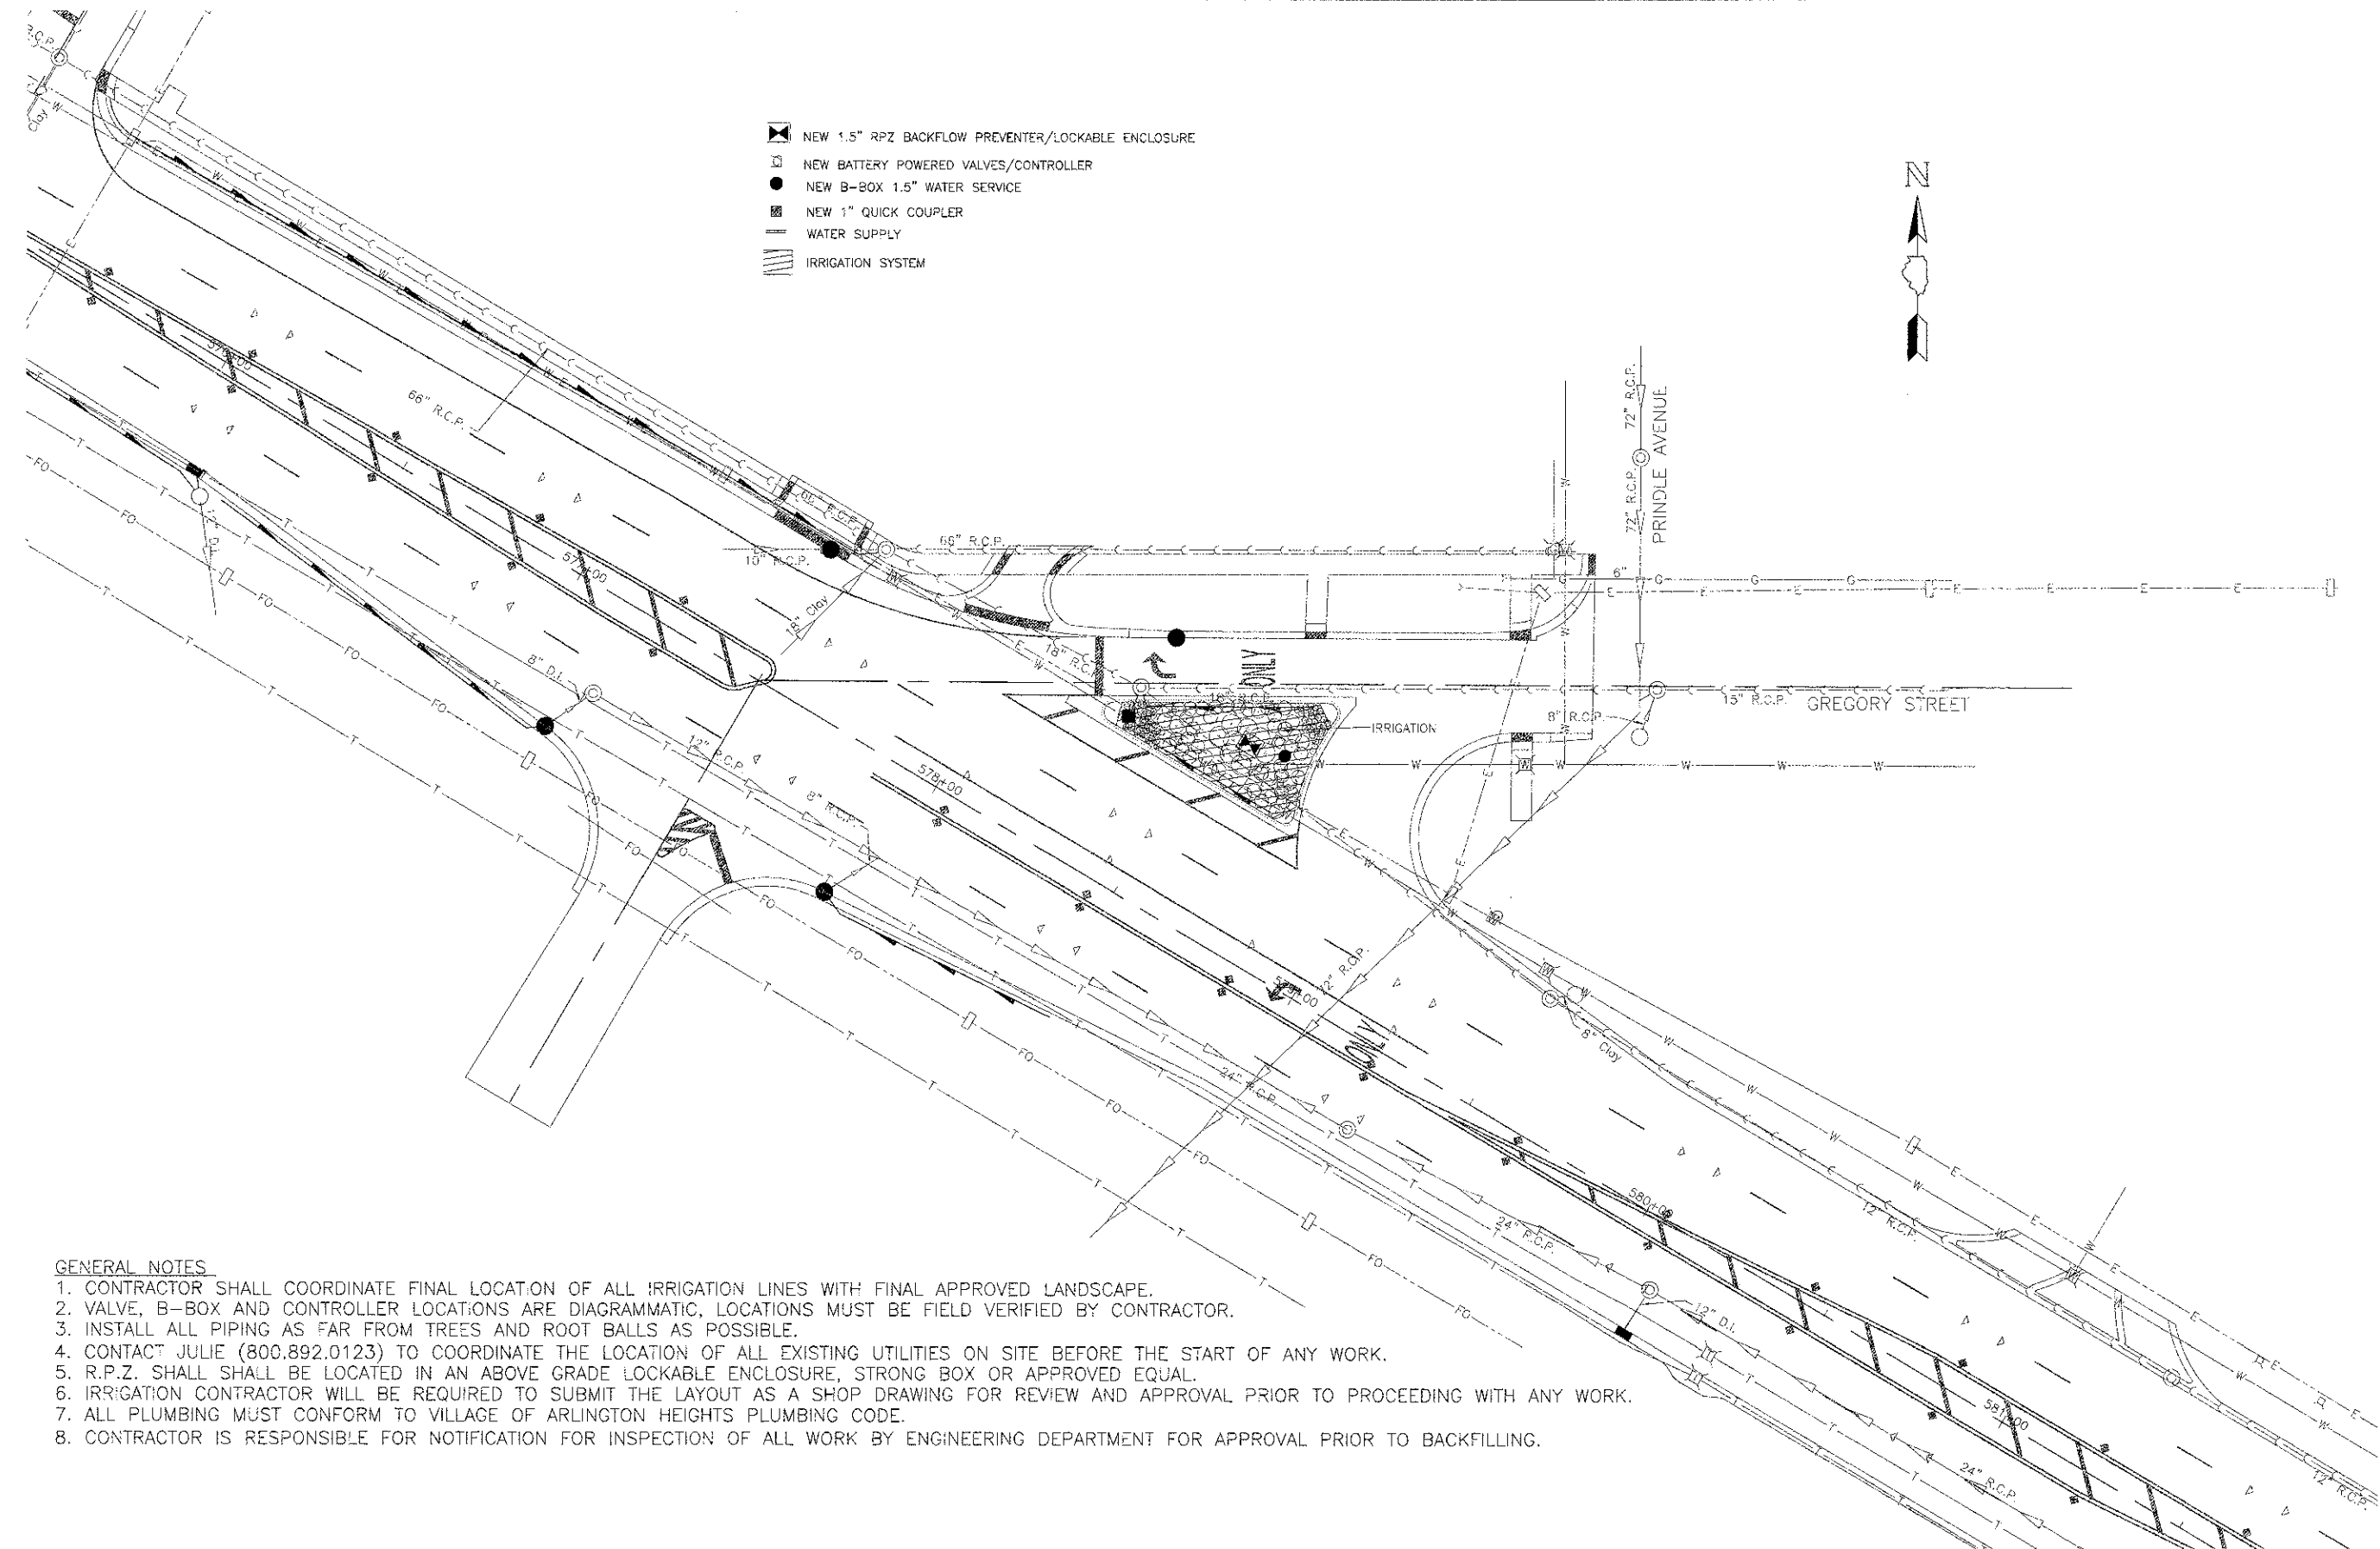

- GENERAL NOTES**
1. CONTRACTOR SHALL COORDINATE FINAL LOCATION OF ALL IRRIGATION LINES WITH FINAL APPROVED LANDSCAPE.
  2. VALVE, B-BOX AND CONTROLLER LOCATIONS ARE DIAGRAMMATIC, LOCATIONS MUST BE FIELD VERIFIED BY CONTRACTOR.
  3. INSTALL ALL PIPING AS FAR FROM TREES AND ROOT BALLS AS POSSIBLE.
  4. CONTACT JULIE (800.892.0123) TO COORDINATE THE LOCATION OF ALL EXISTING UTILITIES ON SITE BEFORE THE START OF ANY WORK.
  5. R.P.Z. SHALL BE LOCATED IN AN ABOVE GRADE LOCKABLE ENCLOSURE, STRONG BOX OR APPROVED EQUAL.
  6. IRRIGATION CONTRACTOR WILL BE REQUIRED TO SUBMIT THE LAYOUT AS A SHOP DRAWING FOR REVIEW AND APPROVAL PRIOR TO PROCEEDING WITH ANY WORK.
  7. ALL PLUMBING MUST CONFORM TO VILLAGE OF ARLINGTON HEIGHTS PLUMBING CODE.
  8. CONTRACTOR IS RESPONSIBLE FOR NOTIFICATION FOR INSPECTION OF ALL WORK BY ENGINEERING DEPARTMENT FOR APPROVAL PRIOR TO BACKFILLING.

**5 NORTHWEST HIGHWAY & GREGORY STREET IRRIGATION PLAN**  
 SCALE: 1"=20'-0"

Village of Arlington Heights  
 33 S. Arlington Heights Road  
 Arlington Heights IL 60005  
**PLANTING PLAN**

Date:  
10/24/2006

Revisions:

Scale:

Checked By:


Project Number:

Drawn By:  
DMM

Sheet Number:  
L.5

USER NAME = #USER#	DESIGNED -	REVISED -
	DRAWN -	REVISED -
PLOT SCALE = #SCALE#	CHECKED -	REVISED -
PLOT DATE = #DATE#	DATE - 10/22/12	REVISED -

STATE OF ILLINOIS  
 DEPARTMENT OF TRANSPORTATION

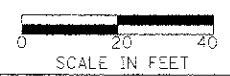

LANDSCAPE PLANTING PLAN  
 SHEET NO. 5 OF 6 SHEETS

F.A.U. RTE.	SECTION	COUNTY	TOTAL SHEETS	SHEET NO.
3512	02-00177-00 WR	COOK	142	67
PROJECT NO. M-80C3(426)			CONTRACT NO. 63514	
FED. ROAD DIST. NO. 1 ILLINOIS FED. AID PROJECT				