


DATE	
BY	
REVISIONS	
NO.	DESCRIPTION
1	DESIGN
2	REVISED
3	REVISED
DATE	
BY	
REVISIONS	
NO.	DESCRIPTION
1	DESIGN
2	REVISED
3	REVISED
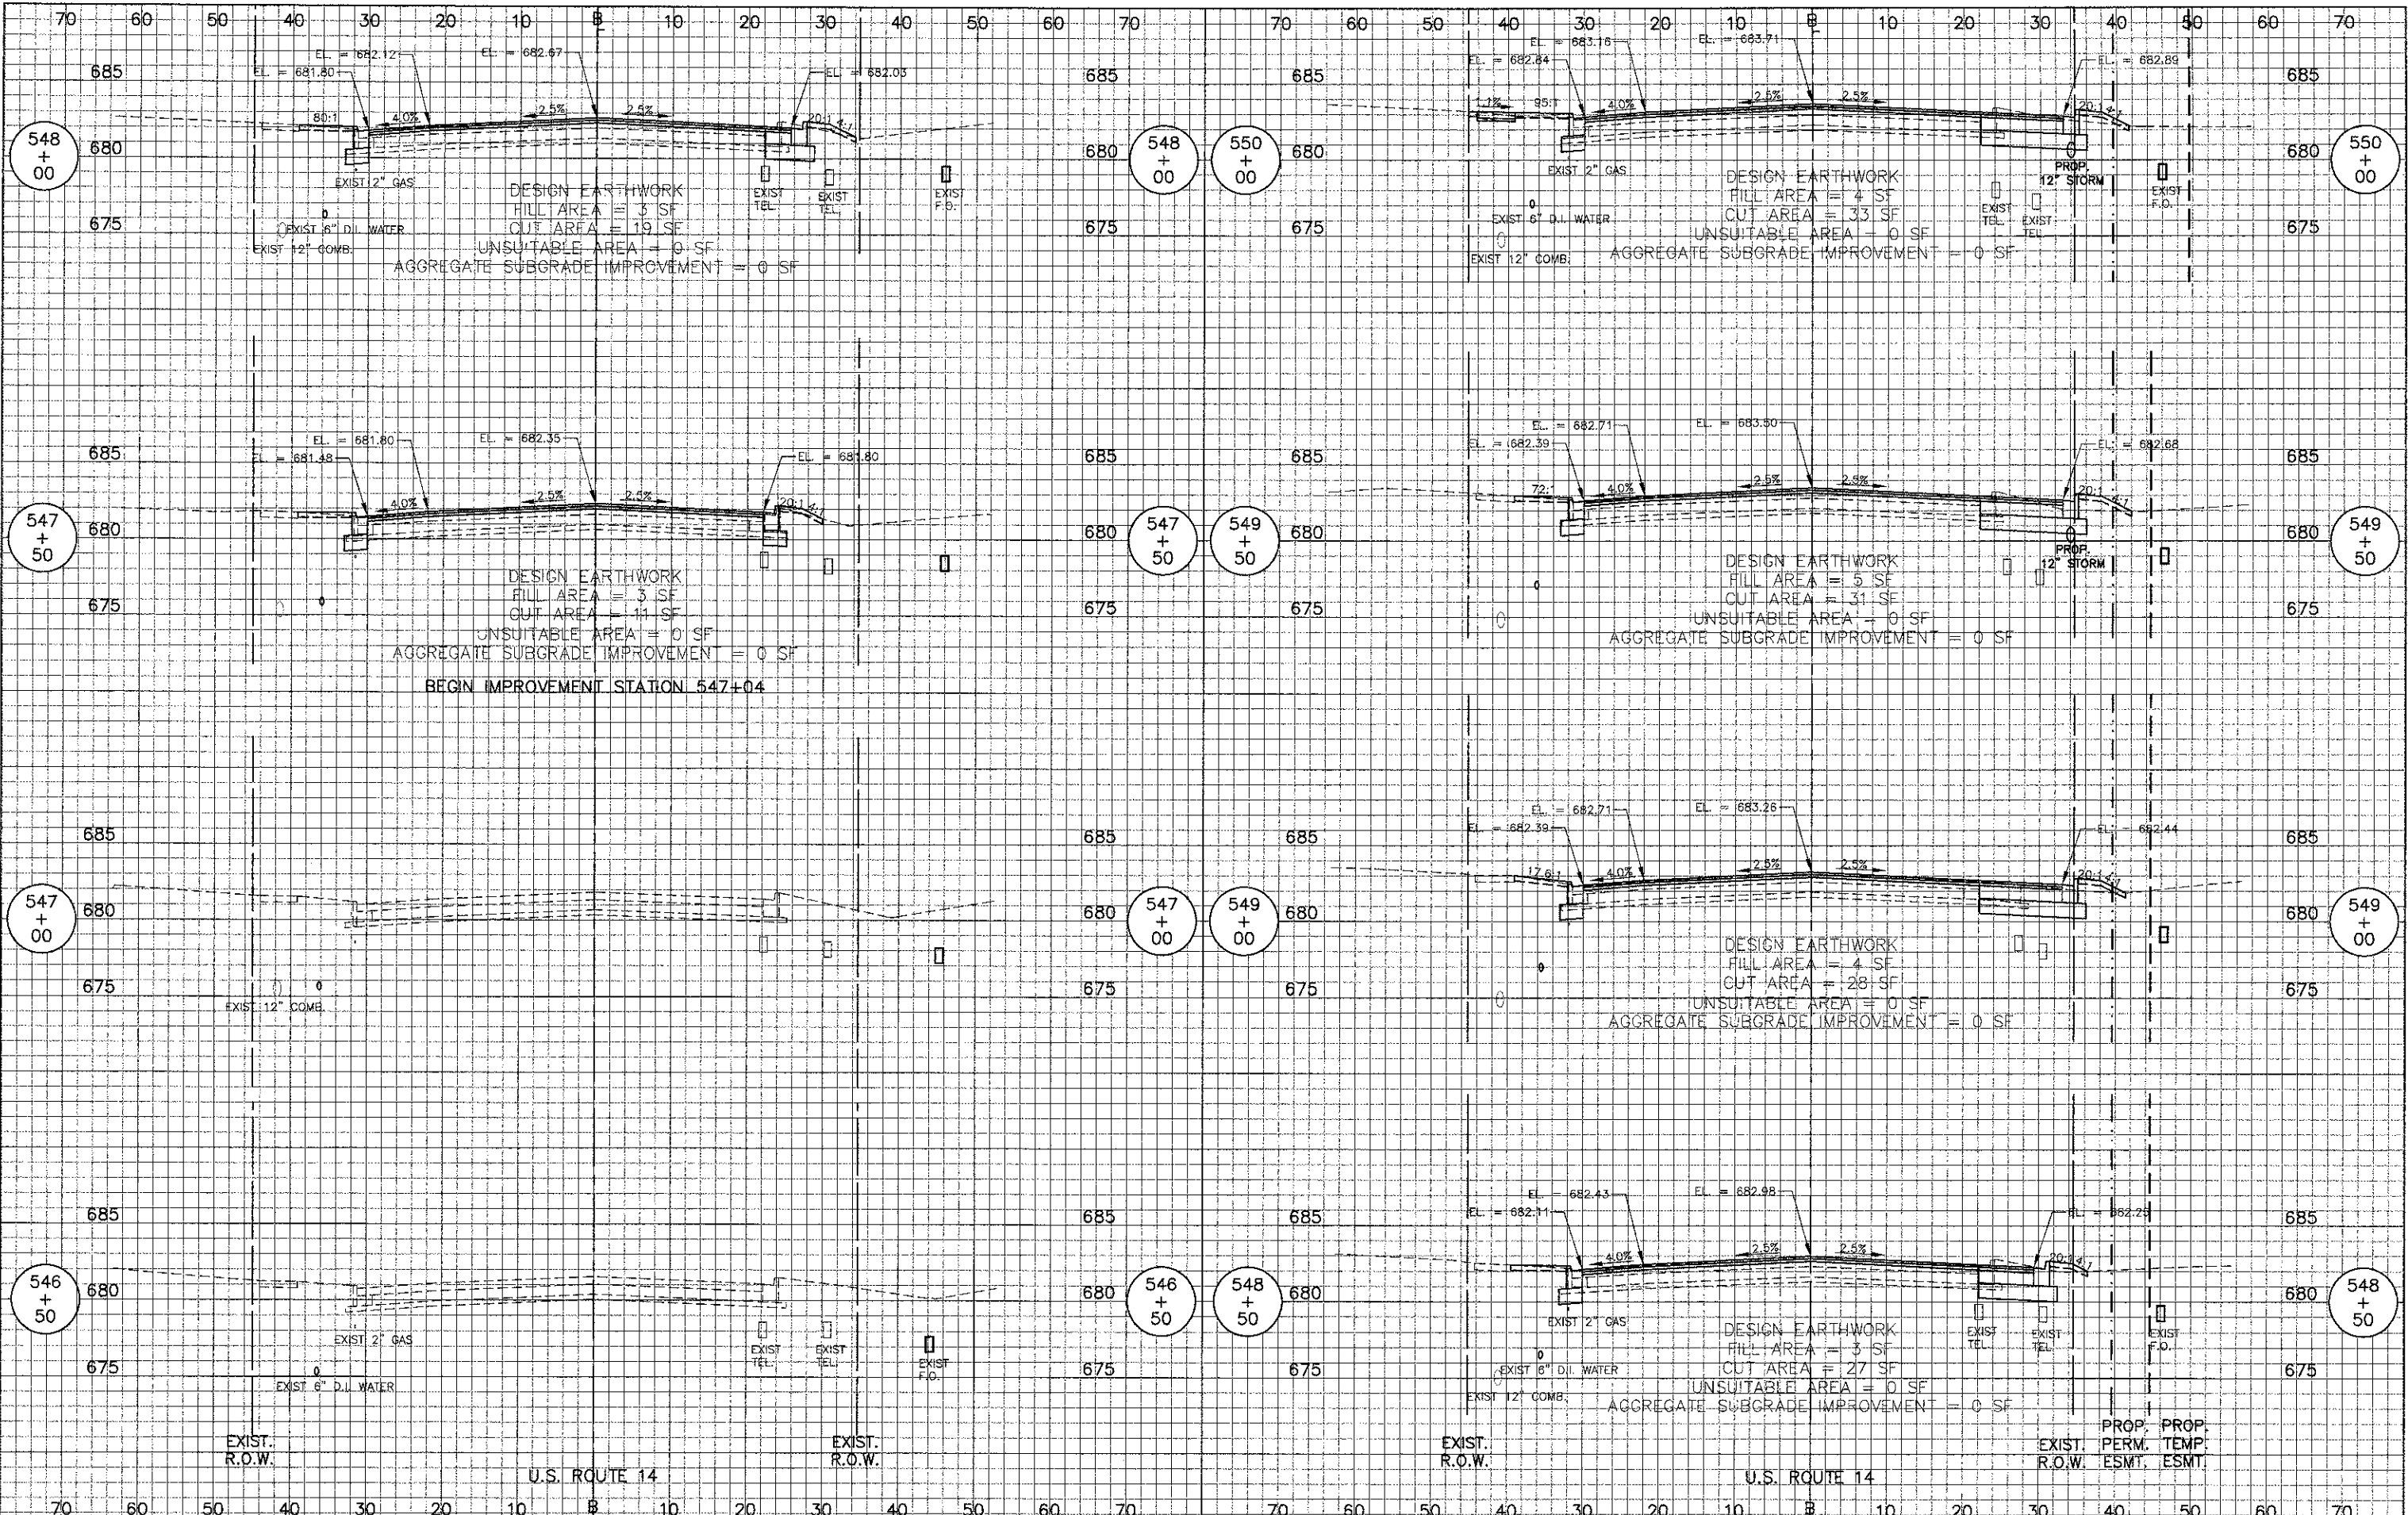

USER NAME = #USER#  
 PLOT SCALE = #SCALE#  
 PLOT DATE = #DATE#

DESIGNED - RTM  
 DRAWN - JRR  
 CHECKED - RTM  
 DATE - 10/22/12

REVISED -  
 REVISED -  
 REVISED -  
 REVISED -

STATE OF ILLINOIS  
 DEPARTMENT OF TRANSPORTATION



CROSS SECTIONS - U.S. 14 WEST

SHEET NO. 1 OF 12 SHEETS | STA 546+50 TO STA 550+00

F.A.U. RTE.	SECTION	COUNTY	TOTAL SHEETS	SHEET NO.
3512	02-00177-00 WR	COOK	142	123
PROJECT NO. M-8003(426)		CONTRACT NO. 63514		
FED. ROAD DIST. NO. 1 [ILLINOIS] FED. AID PROJECT				