



DATE	
BY	
SURVEYED	
PLOTTED	
DESIGNED	
CHECKED	
NOTED	
FILE NAME	

DATE	
BY	
SURVEYED	
PLOTTED	
DESIGNED	
CHECKED	
NOTED	
FILE NAME	

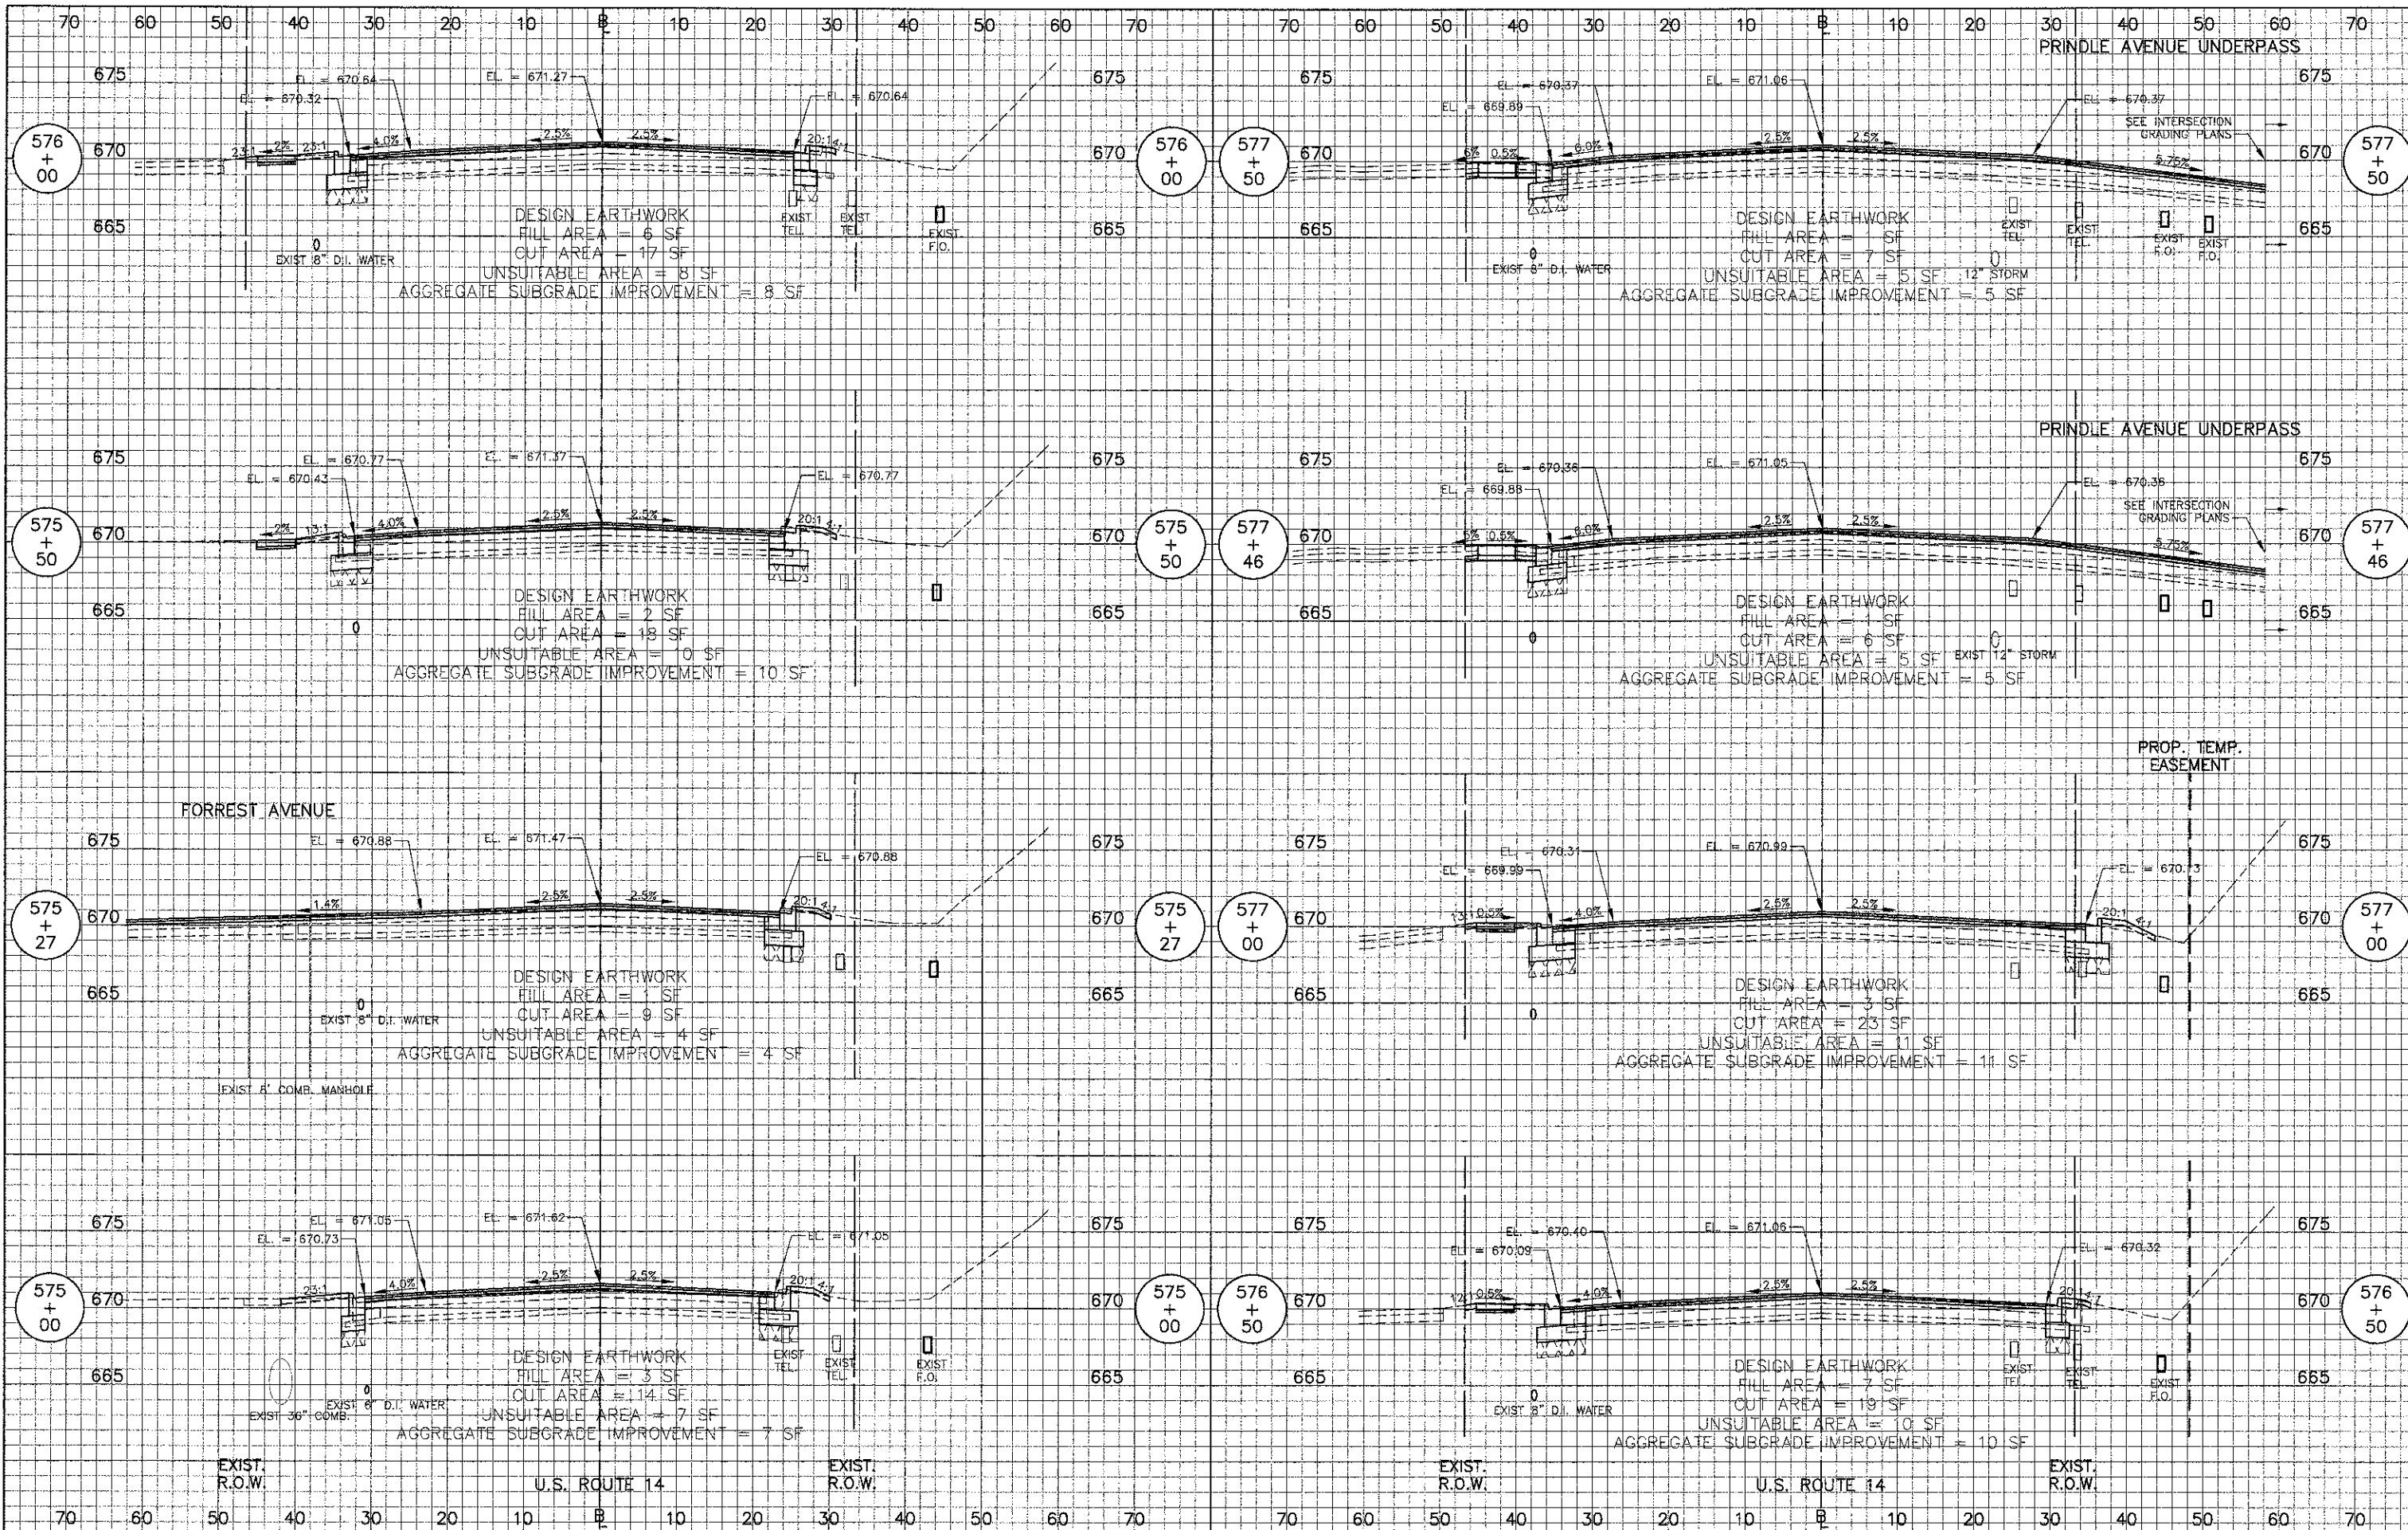

USER NAME = #USER#	DESIGNED - RTM	REVISED -
PLOT SCALE = #SCALE#	DRAWN - JRR	REVISED -
PLOT DATE = #DATE#	CHECKED - RTM	REVISED -
	DATE - 10/22/12	REVISED -

STATE OF ILLINOIS
DEPARTMENT OF TRANSPORTATION

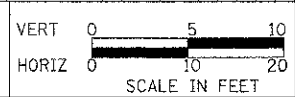

CROSS SECTIONS - U.S. 14 EAST

SHEET NO. 7 OF 12 SHEETS STA 575+00 TO STA 577+50

F.A.U. No. 3512	SECTION 02-00177-00 WR	COUNTY COOK	TOTAL SHEETS 142	SHEET NO. 129
PROJECT NO. M-8003(426)			CONTRACT NO. 63514	
FED. ROAD DIST. NO. 1 ILLINOIS FED. AID PROJECT				