



DATE: _____ BY: _____
 SURVEYED: _____ PLOTTED: _____
 CHECKED: _____ DATE: _____
 NOTE BOOK NO. _____
 DRAWING NO. _____
 STRUCTURE NOTATION: _____

DATE: _____ BY: _____
 SURVEYED: _____ PLOTTED: _____
 CHECKED: _____ DATE: _____
 NOTE BOOK NO. _____
 DRAWING NO. _____
 STRUCTURE NOTATION: _____

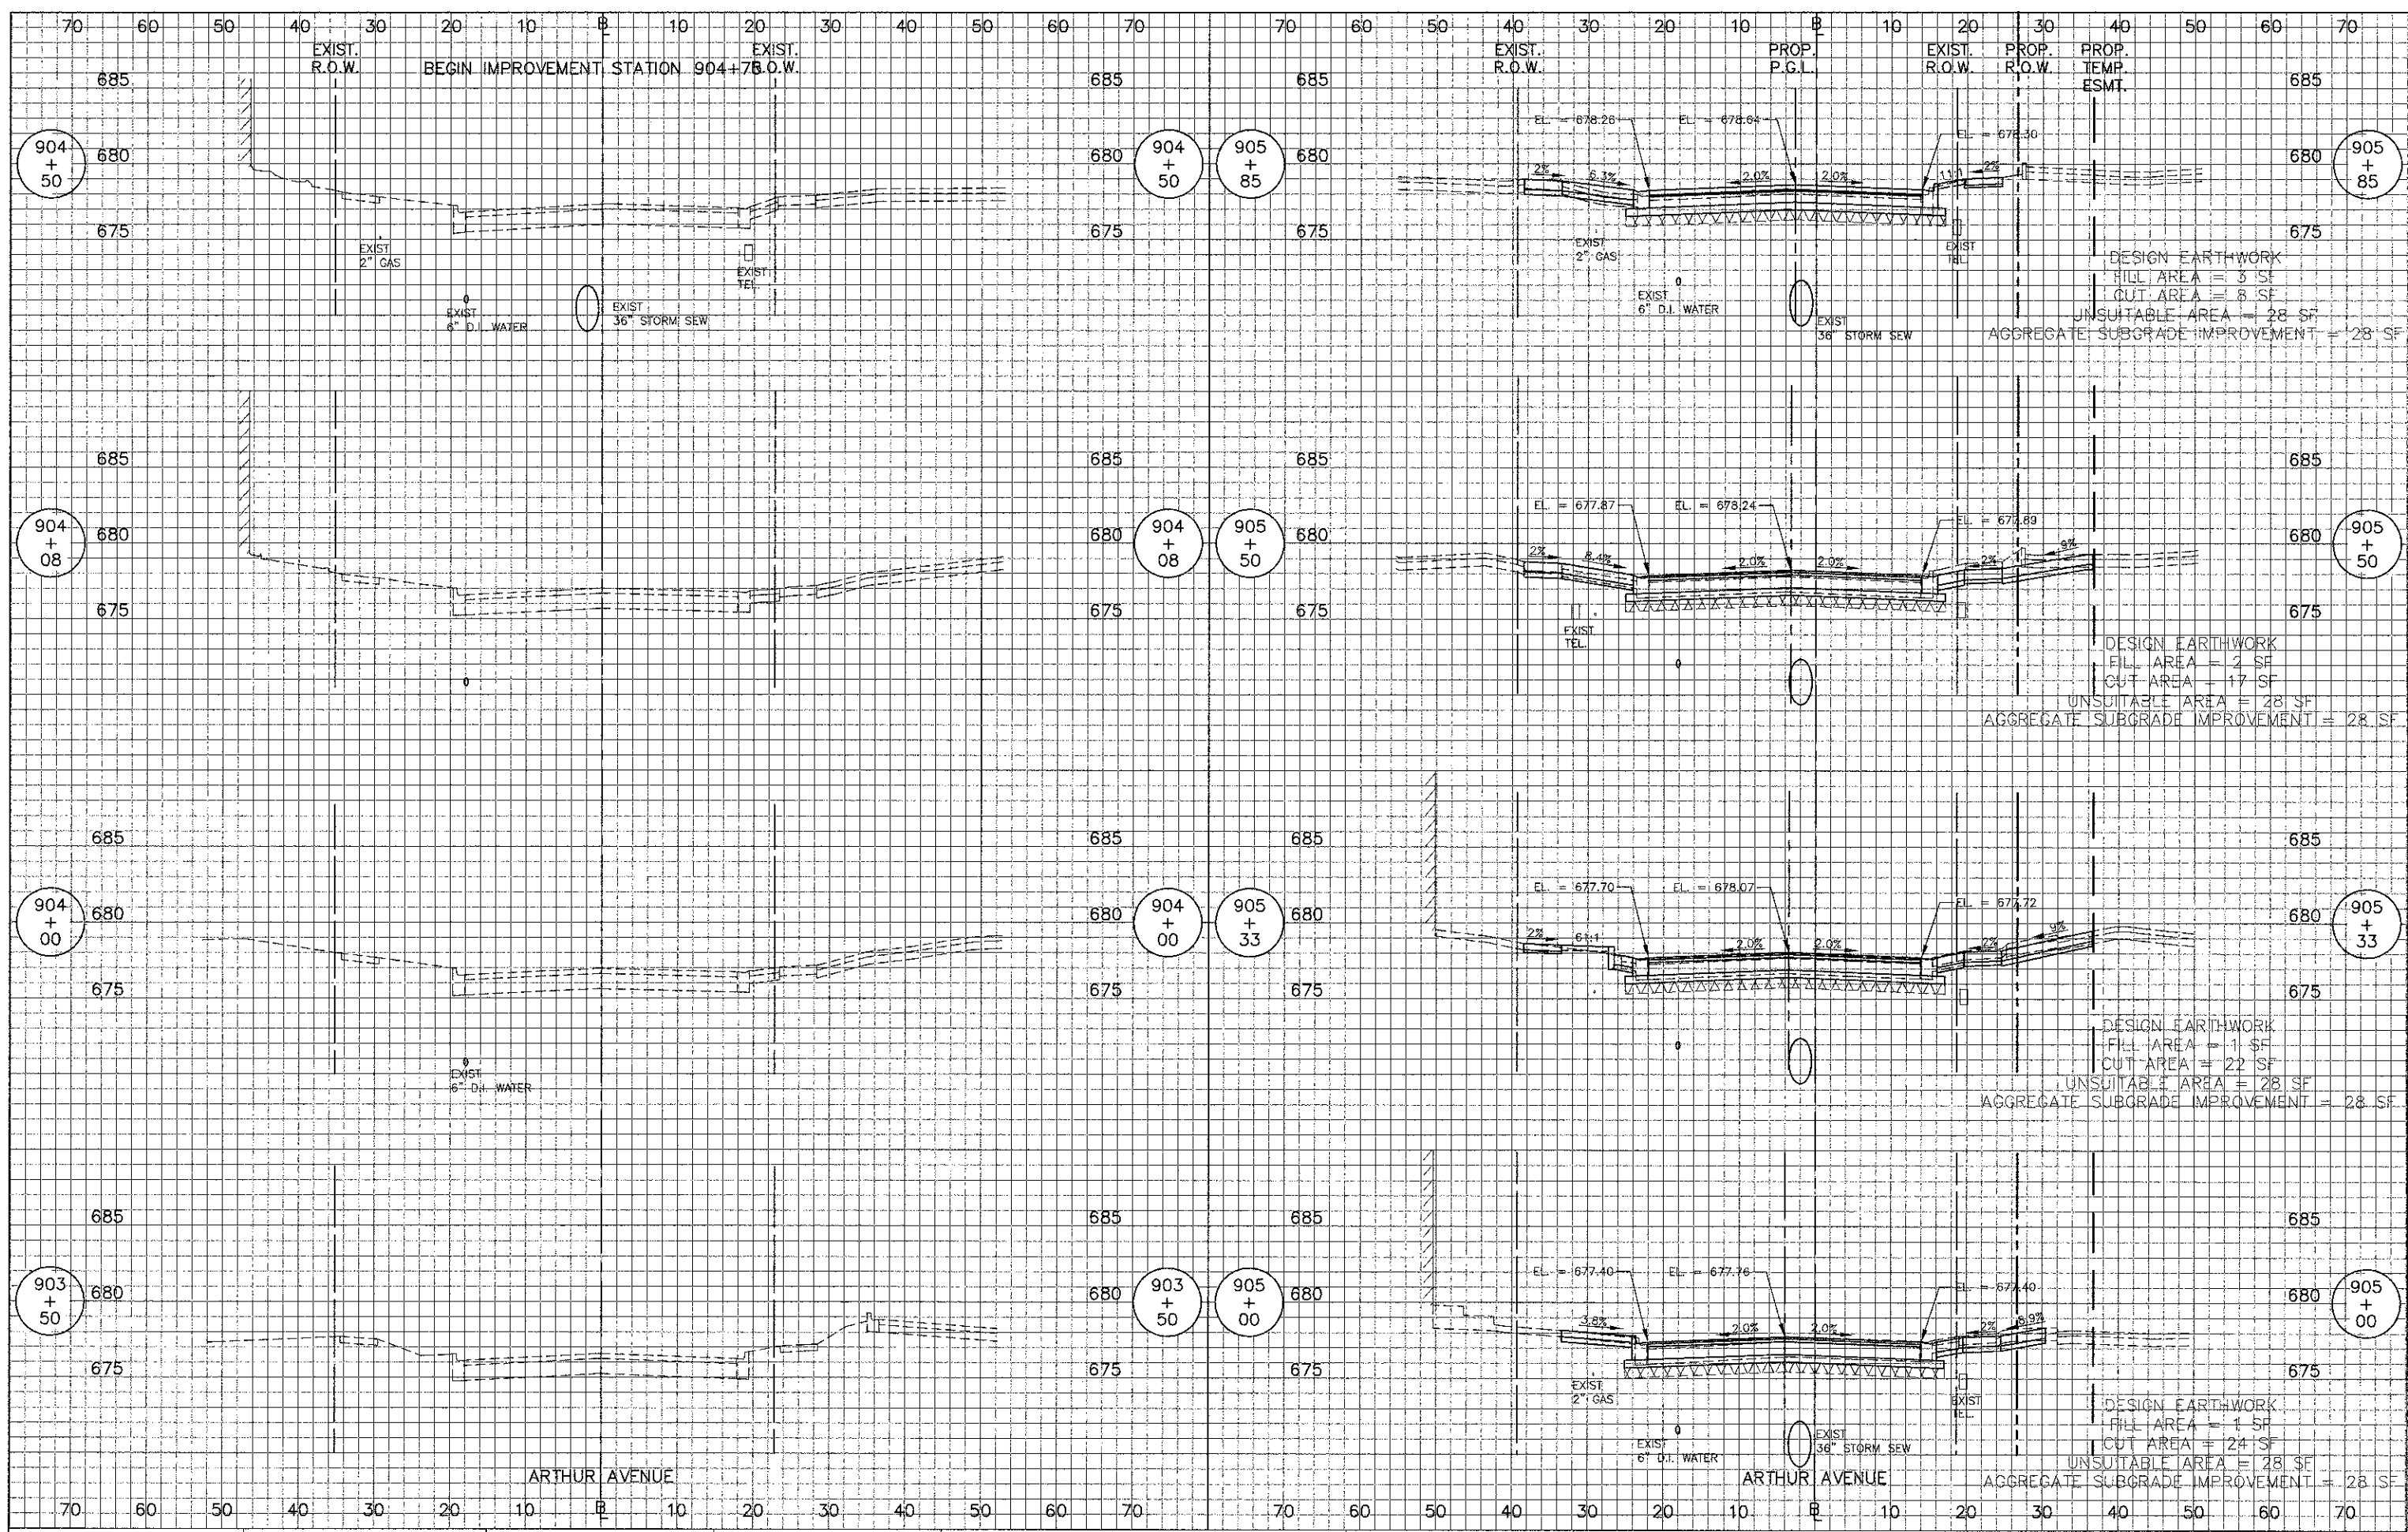

USER NAME = #USER#	DESIGNED - RTM	REVISED - 11/07/12
PLOT SCALE = #SCALE#	DRAWN - JRR	REVISED -
PLOT DATE = #DATE#	CHECKED - RTM	REVISED -
	DATE - 10/22/12	REVISED -

STATE OF ILLINOIS
 DEPARTMENT OF TRANSPORTATION

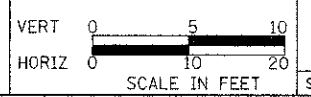

CROSS SECTIONS - ARTHUR AVENUE

SHEET NO. 1 OF 4 SHEETS | STA 903+50 TO STA 905+85

F.A.U. RTE.	SECTION	COUNTY	TOTAL SHEETS	SHEET NO.
3512	02-00177-00 WR	COOK	142	139
PROJECT NO. M-8003(426)		CONTRACT NO. 63514		
FED. ROAD DIST. NO. 1 ILLINOIS FED. AID PROJECT				