


LEGEND (BOTH PLANS):

- HMA SURFACE REMOVAL
- PAVEMENT REMOVAL
- MEDIAN REMOVAL
- DRIVEWAY PAVEMENT REMOVAL
- SIDEWALK REMOVAL
- BIKE PATH REMOVAL
- BUTT JOINT REMOVAL
- CURB & GUTTER REMOVAL
- TREE REMOVAL (INCH DIA.)
(TREES LESS THAN 6"-I.D. SHOWN FOR REMOVAL BUT NOT PAID SEPARATELY)

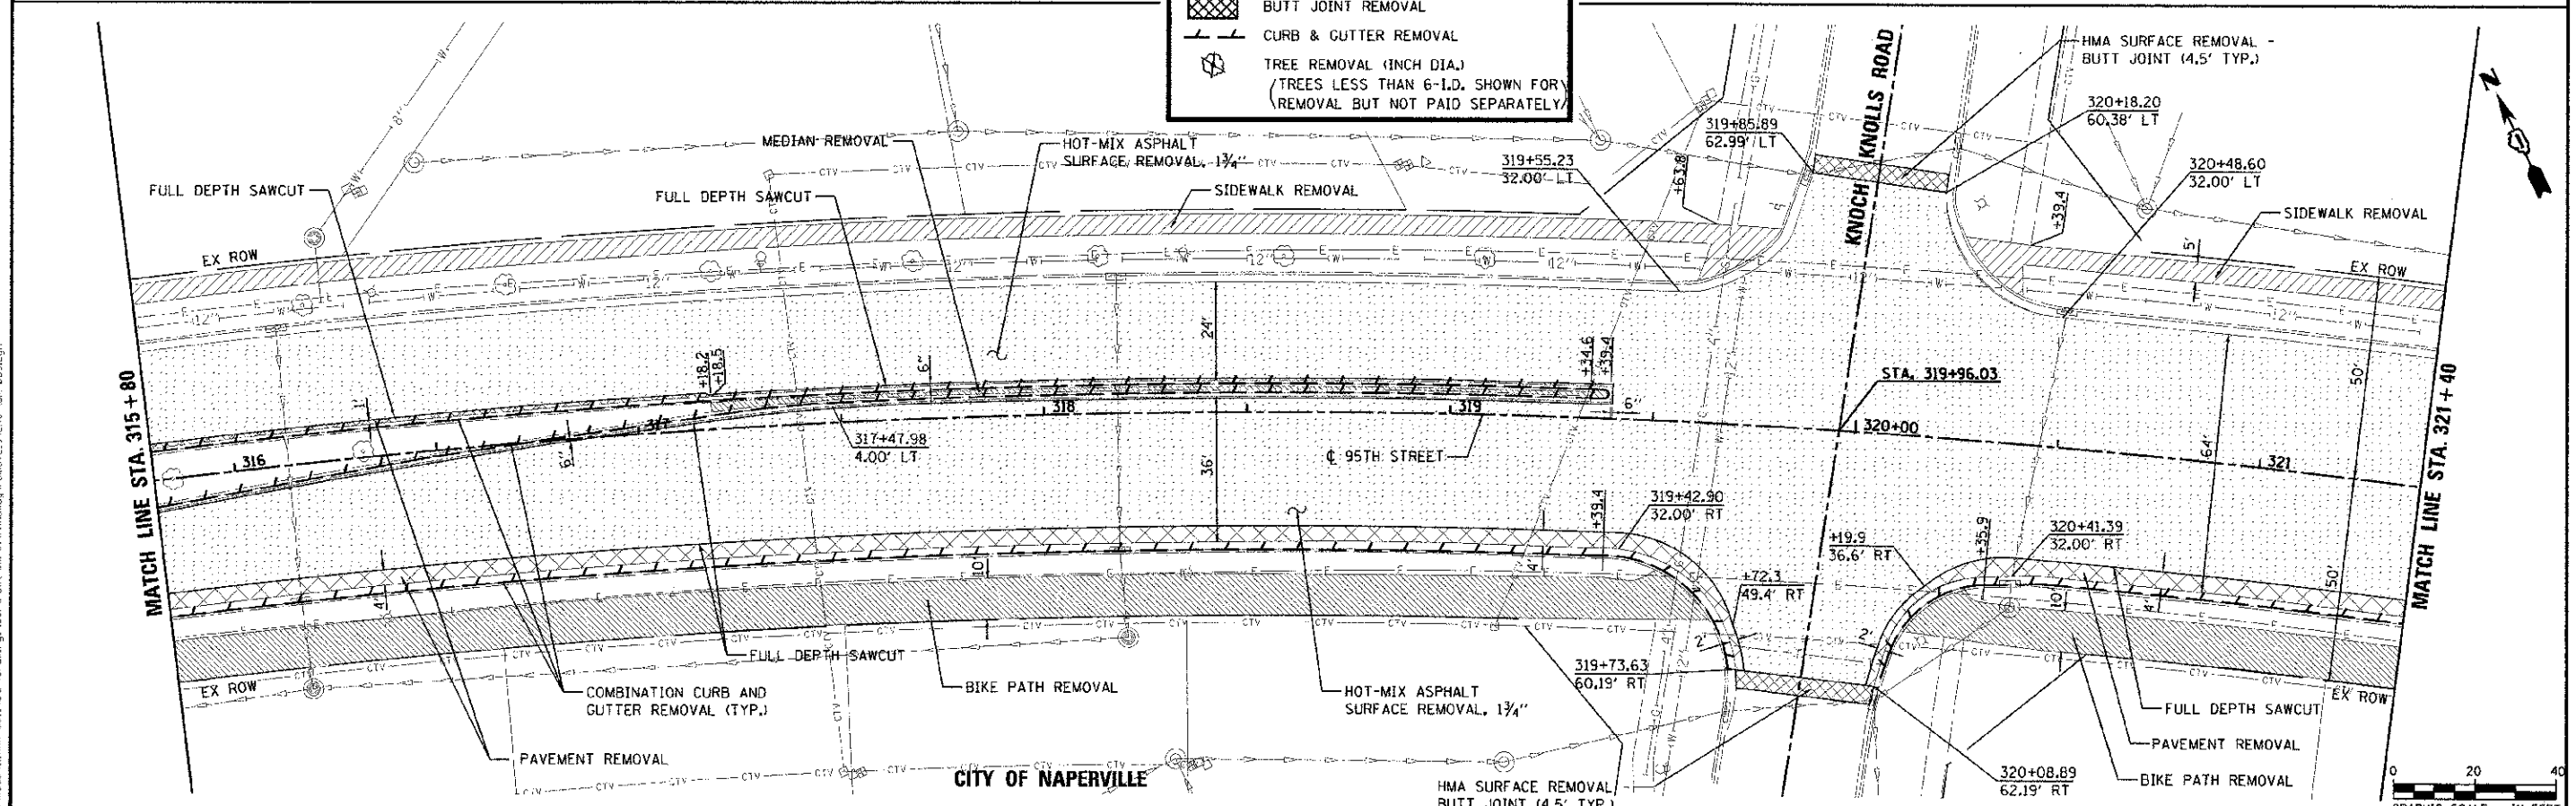

URS 100 S. WACKER DR. SUITE 500 CHICAGO, IL 60606 TEL: (312) 939-4000 FAX: (312) 939-4938	DESIGNED - JRP DRAWN - MRF CHECKED - JRP DATE - 10/19/2012	REVISED - REVISED - REVISED - REVISED -	STATE OF ILLINOIS DEPARTMENT OF TRANSPORTATION	95TH STREET REMOVAL PLANS	F.A.I. RTE. 1644 SECTION 01-00181-00-FP COUNTY WILL TOTAL SHEETS 328 SHEET NO. 28 CONTRACT NO. 63647
	URS PROJECT NAME - JORDAN, JORDAN		SCALE: 1"=20' DRAWING NO. 2 OF 9 STA. 310+20 TO STA. 321+40		ILLINOIS FED. AID PROJECT

FILE NAME: g:\projects\2012\10\19\95th\95th.dwg
 PLOT DATE: 10/19/2012