
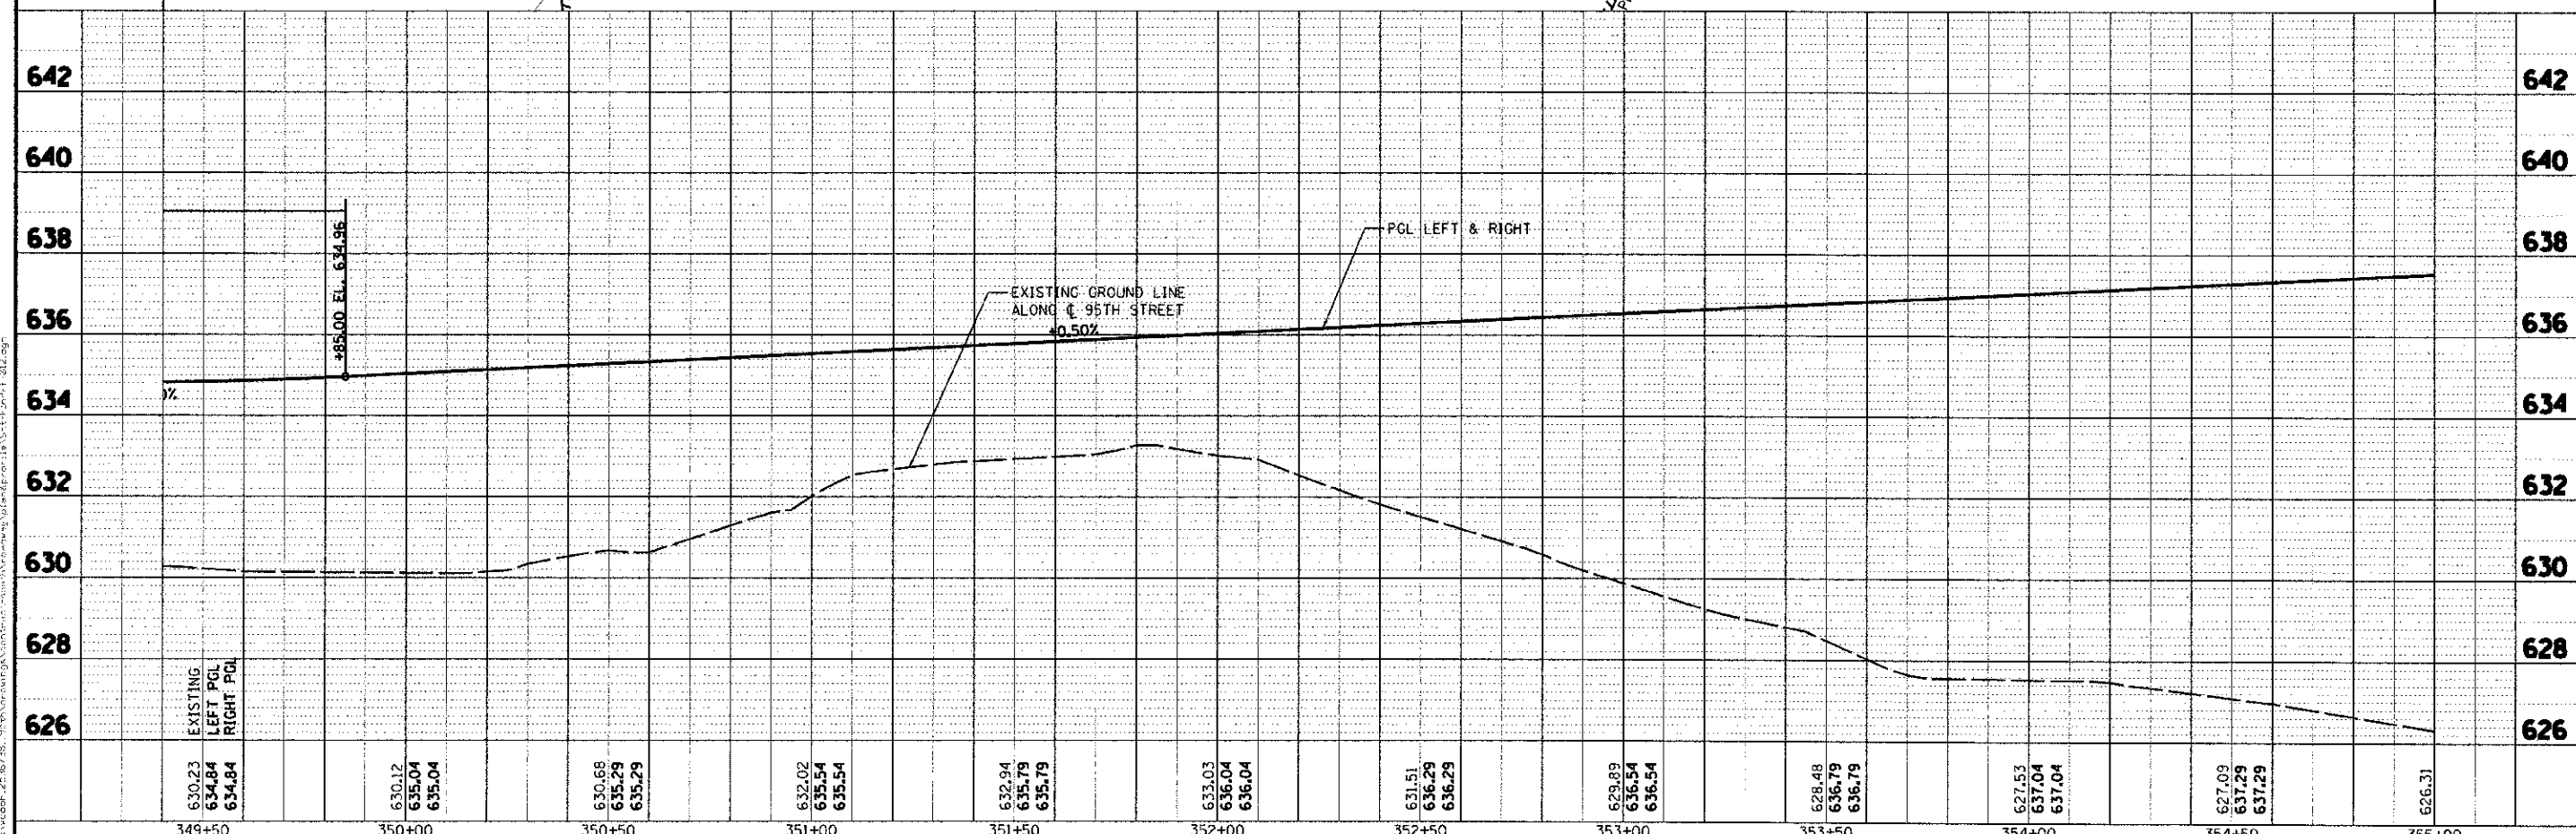


PLAN	DATE
REVISED	BY
DATE	BY
DATE	BY
DATE	BY
DATE	BY

PROFILE	DATE
REVISED	BY
DATE	BY
DATE	BY
DATE	BY
DATE	BY

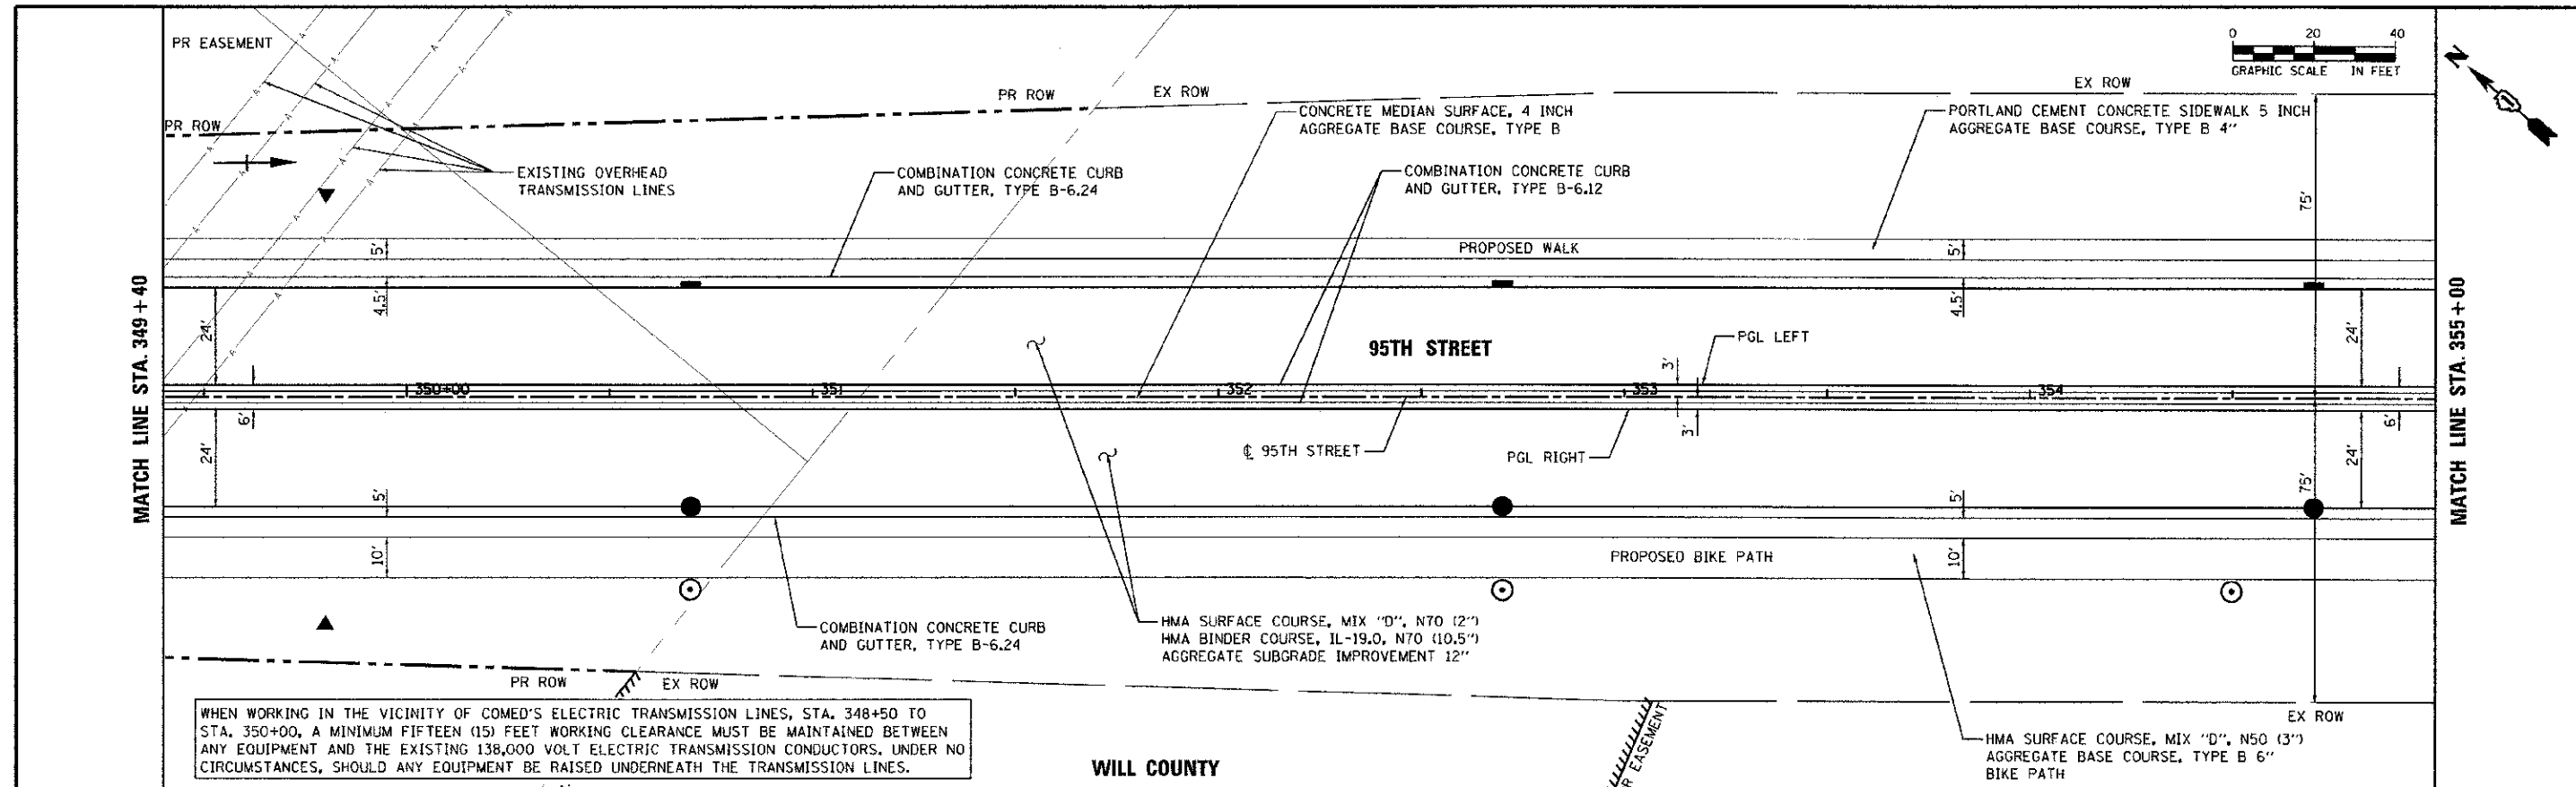

<b>URS</b> 100 S. WACKER DR. SUITE 500 CHICAGO, IL 60606 TEL: (312) 939-4900 FAX: (312) 939-4998	USER NAME: jamae.pua PLT SCALE: 20.0000 / IN PLT DATE: 12/15/2012	DESIGNED: JRP DRAWN: KB CHECKED: JRP DATE: 10/19/2012	REVISED: REVISED: REVISED: REVISED:	<b>STATE OF ILLINOIS</b> <b>DEPARTMENT OF TRANSPORTATION</b>		<b>95TH STREET</b> <b>ROADWAY PLAN &amp; PROFILE</b>	F.A.U. RITE: 1644 SECTION: 01-00181-00-FP COUNTY: WILL TOTAL SHEETS: 328 SHEET NO.: 44 CONTRACT NO.: 63647
	SCALE: 1"=20' DRAWING NO. 9 OF 17 STA. 349+40 TO STA. 355+00		ILLINOIS FED. AID PROJECT				