
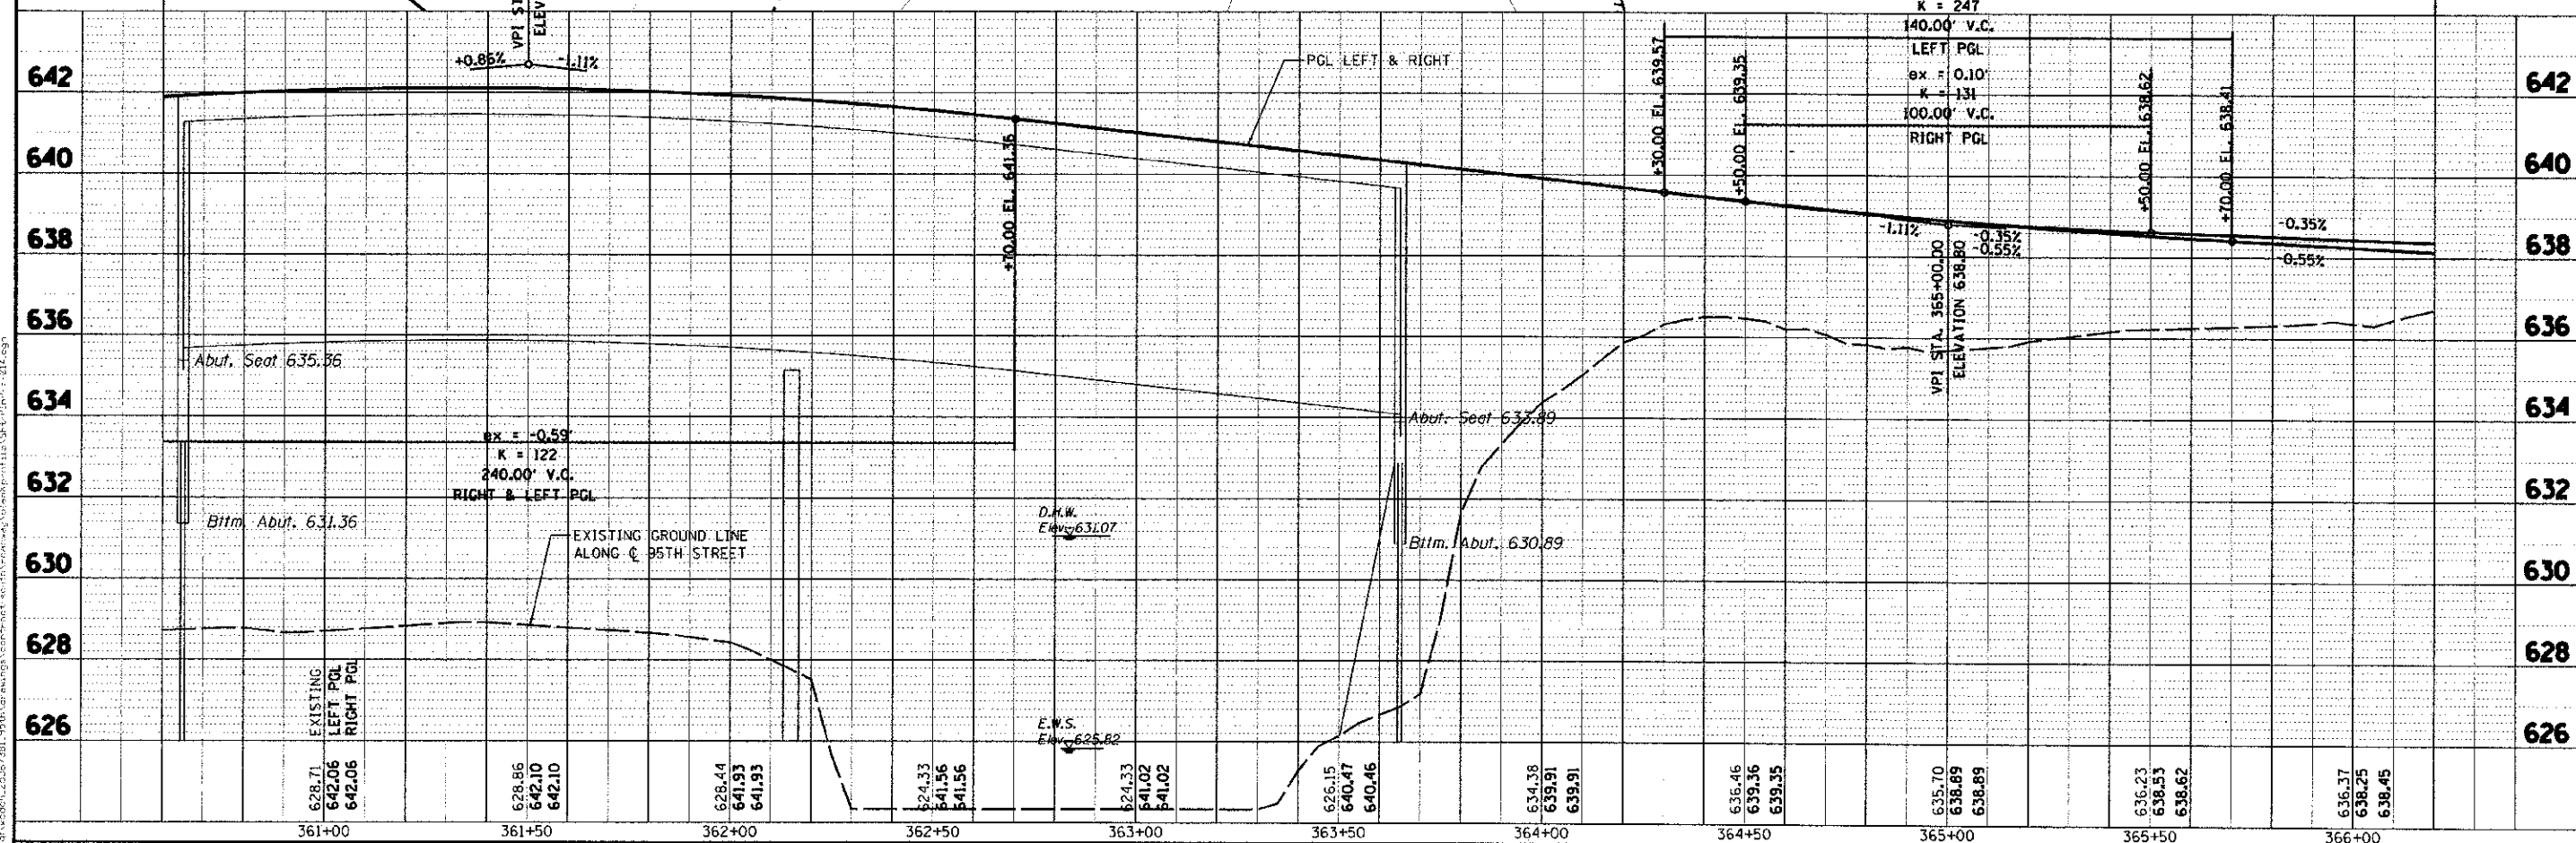


PLAN	DATE
REVISED	
NO. 1	
NO. 2	
NO. 3	
NO. 4	
NO. 5	
NO. 6	
NO. 7	
NO. 8	
NO. 9	
NO. 10	
NO. 11	
NO. 12	
NO. 13	
NO. 14	
NO. 15	
NO. 16	
NO. 17	
NO. 18	
NO. 19	
NO. 20	

DATE	BY
REVISED	
NO. 1	
NO. 2	
NO. 3	
NO. 4	
NO. 5	
NO. 6	
NO. 7	
NO. 8	
NO. 9	
NO. 10	
NO. 11	
NO. 12	
NO. 13	
NO. 14	
NO. 15	
NO. 16	
NO. 17	
NO. 18	
NO. 19	
NO. 20	

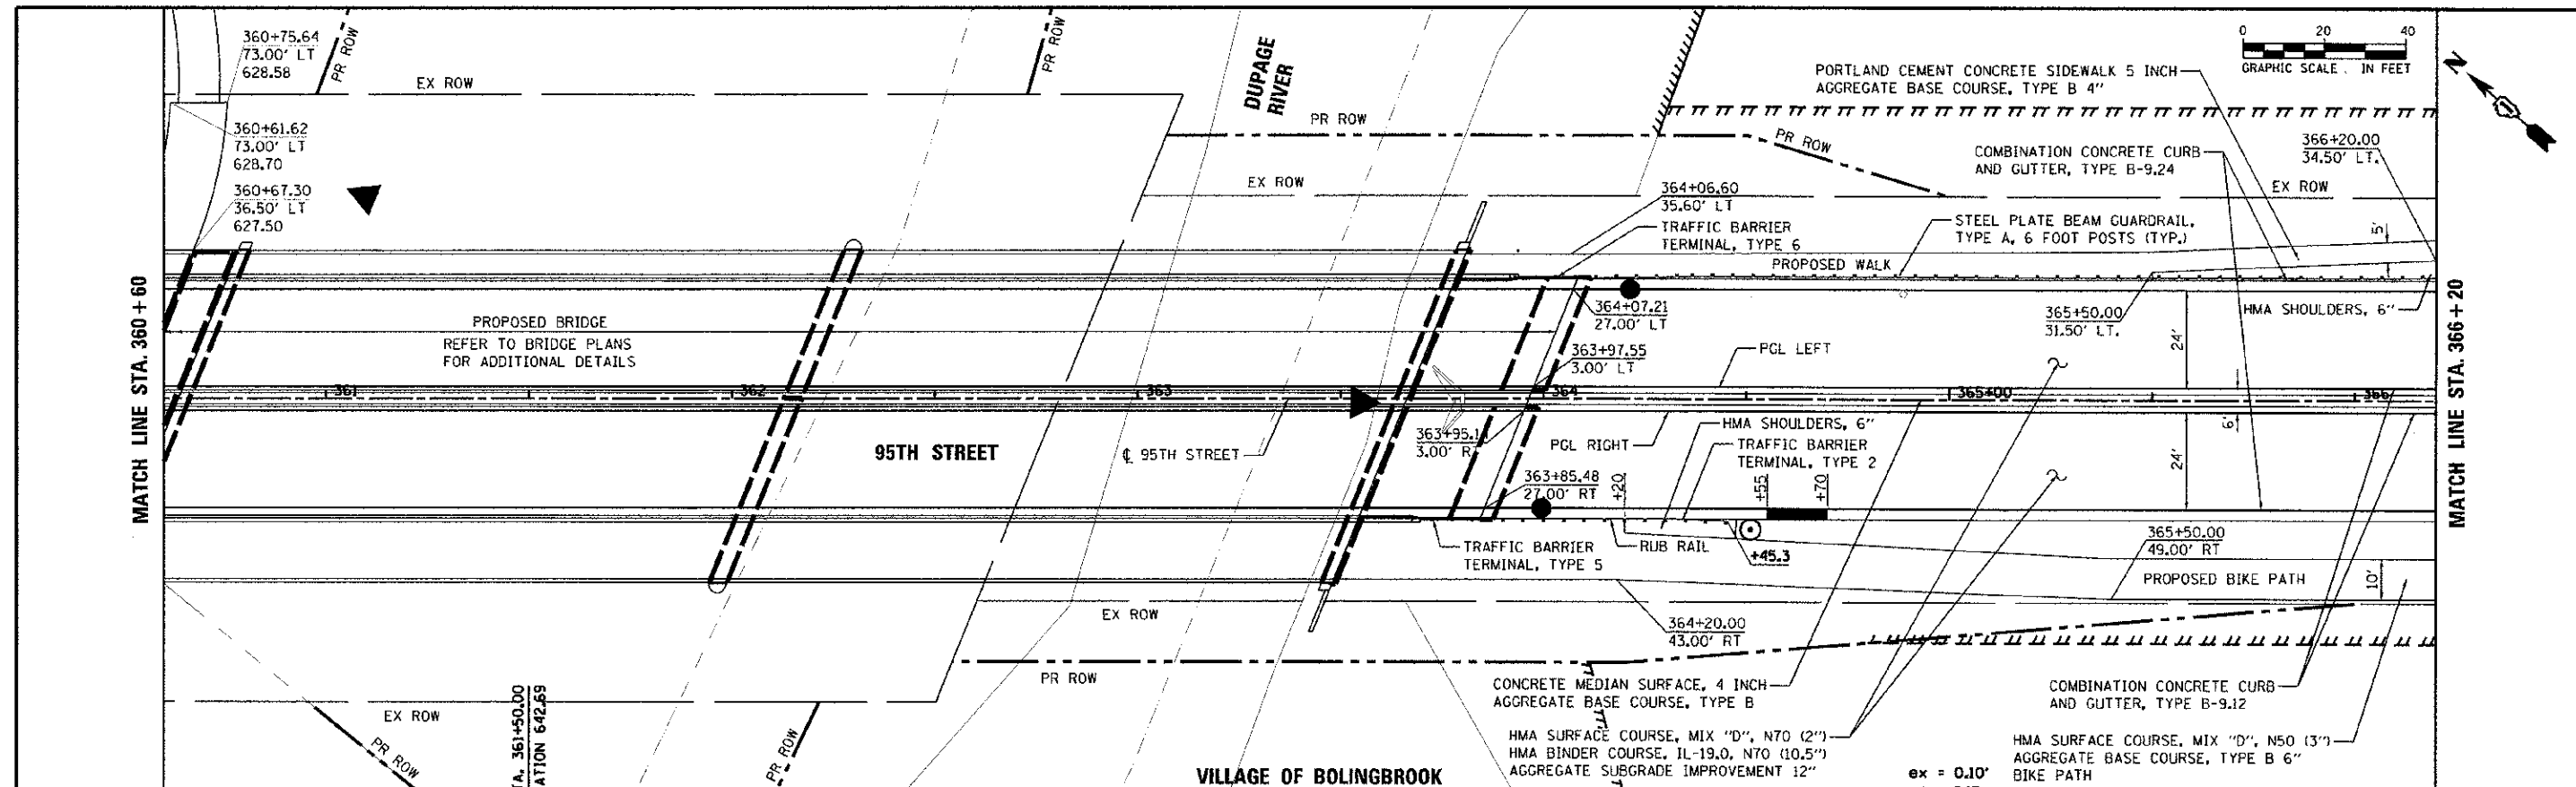

100 S. WACKER DR. SUITE 500 CHICAGO, IL 60606 TEL: (312) 939-4000 FAX: (312) 939-4988	DESIGNED - JRP DRAWN - KB CHECKED - JRP DATE - 10/19/2012	REVISED - REVISED - REVISED - REVISED -	<b>STATE OF ILLINOIS</b> <b>DEPARTMENT OF TRANSPORTATION</b>	<b>95TH STREET</b> <b>ROADWAY PLAN &amp; PROFILE</b>	F.A.U. RTE. 1644 SECTION 01-00181-00-FP COUNTY WILL TOTAL SHEETS 46 SHEET NO. 46 CONTRACT NO. 63647
	SCALE: 1"=20' DRAWING NO. 11 OF 17 STA. 360+60 TO STA. 366+20			(ILLINOIS) FED. AID PROJECT	