
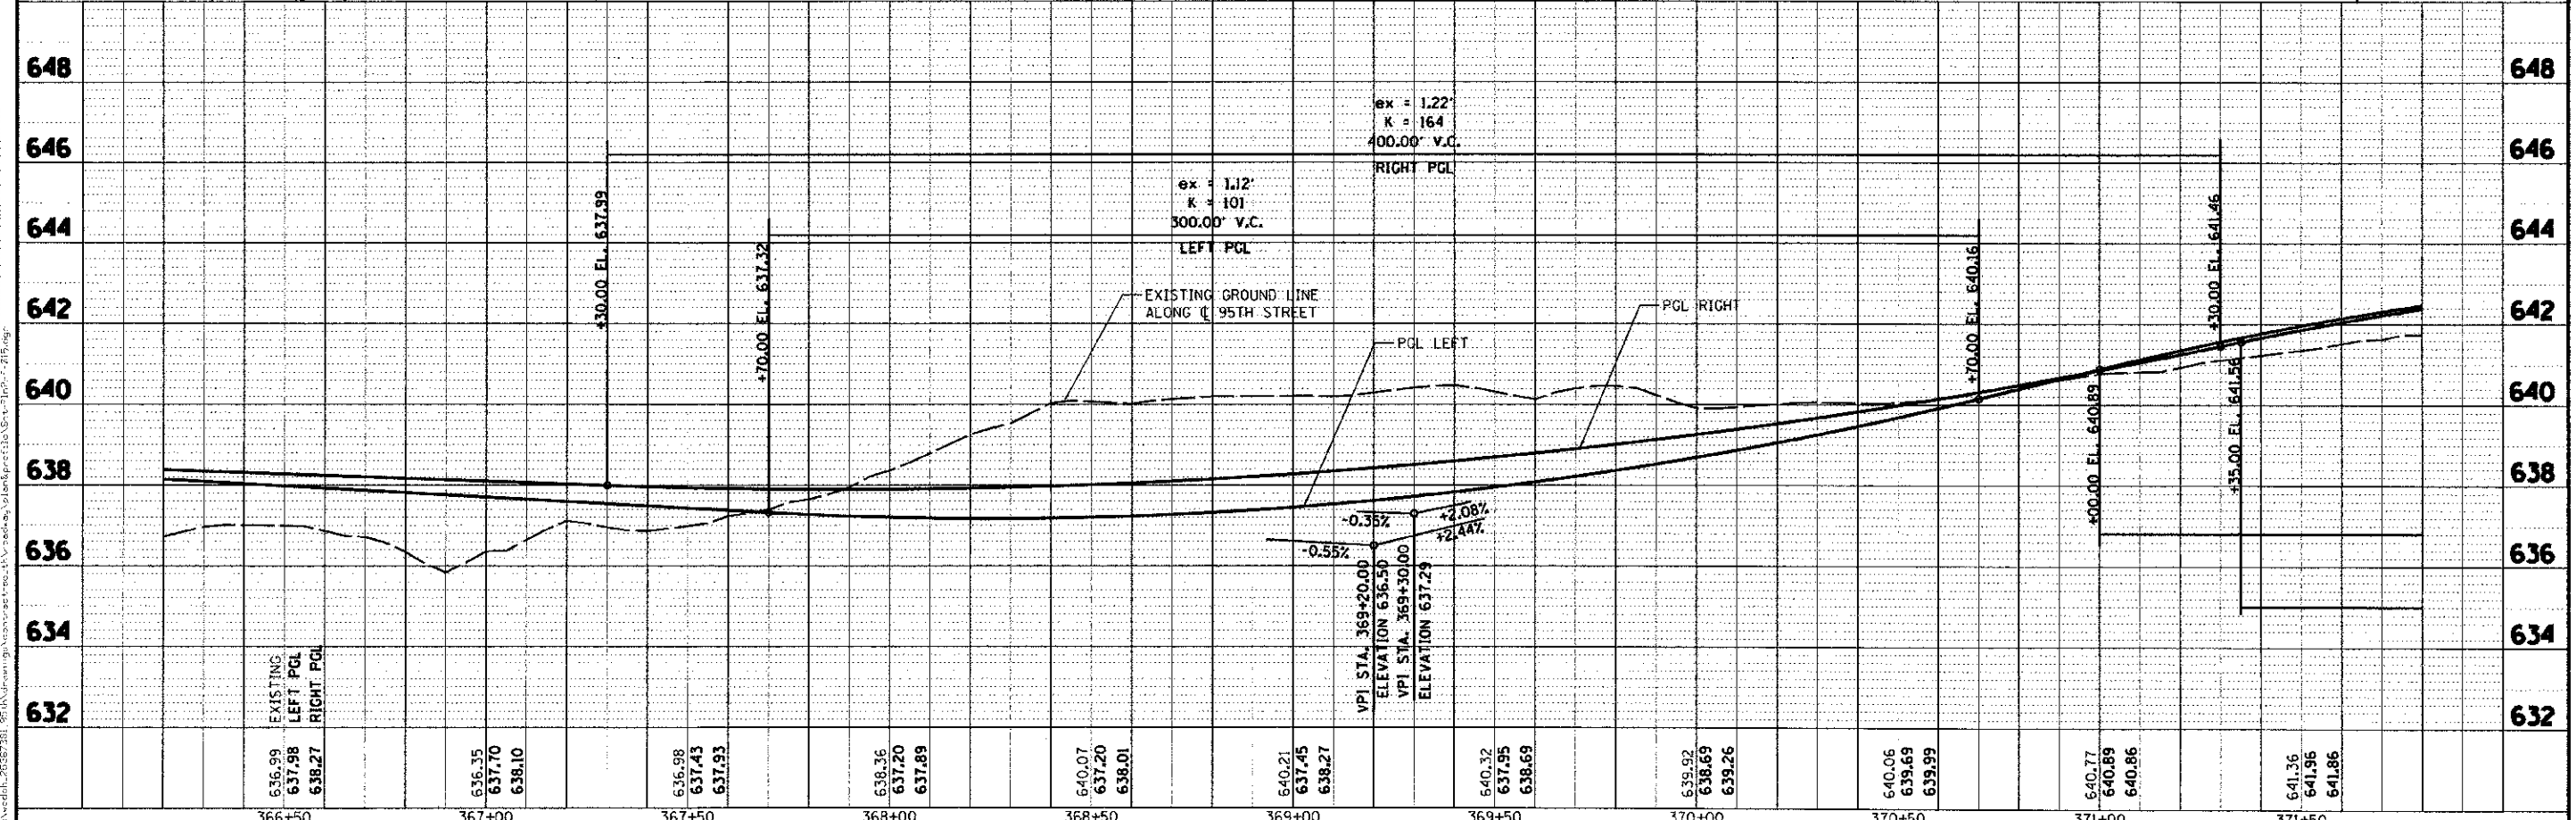


PROJECT	95TH STREET
DATE	10/19/2012
SCALE	1"=20'
DRAWN	KB
CHECKED	JRP
DATE	10/19/2012

DESIGNED	JRP
DRAWN	KB
CHECKED	JRP
DATE	10/19/2012

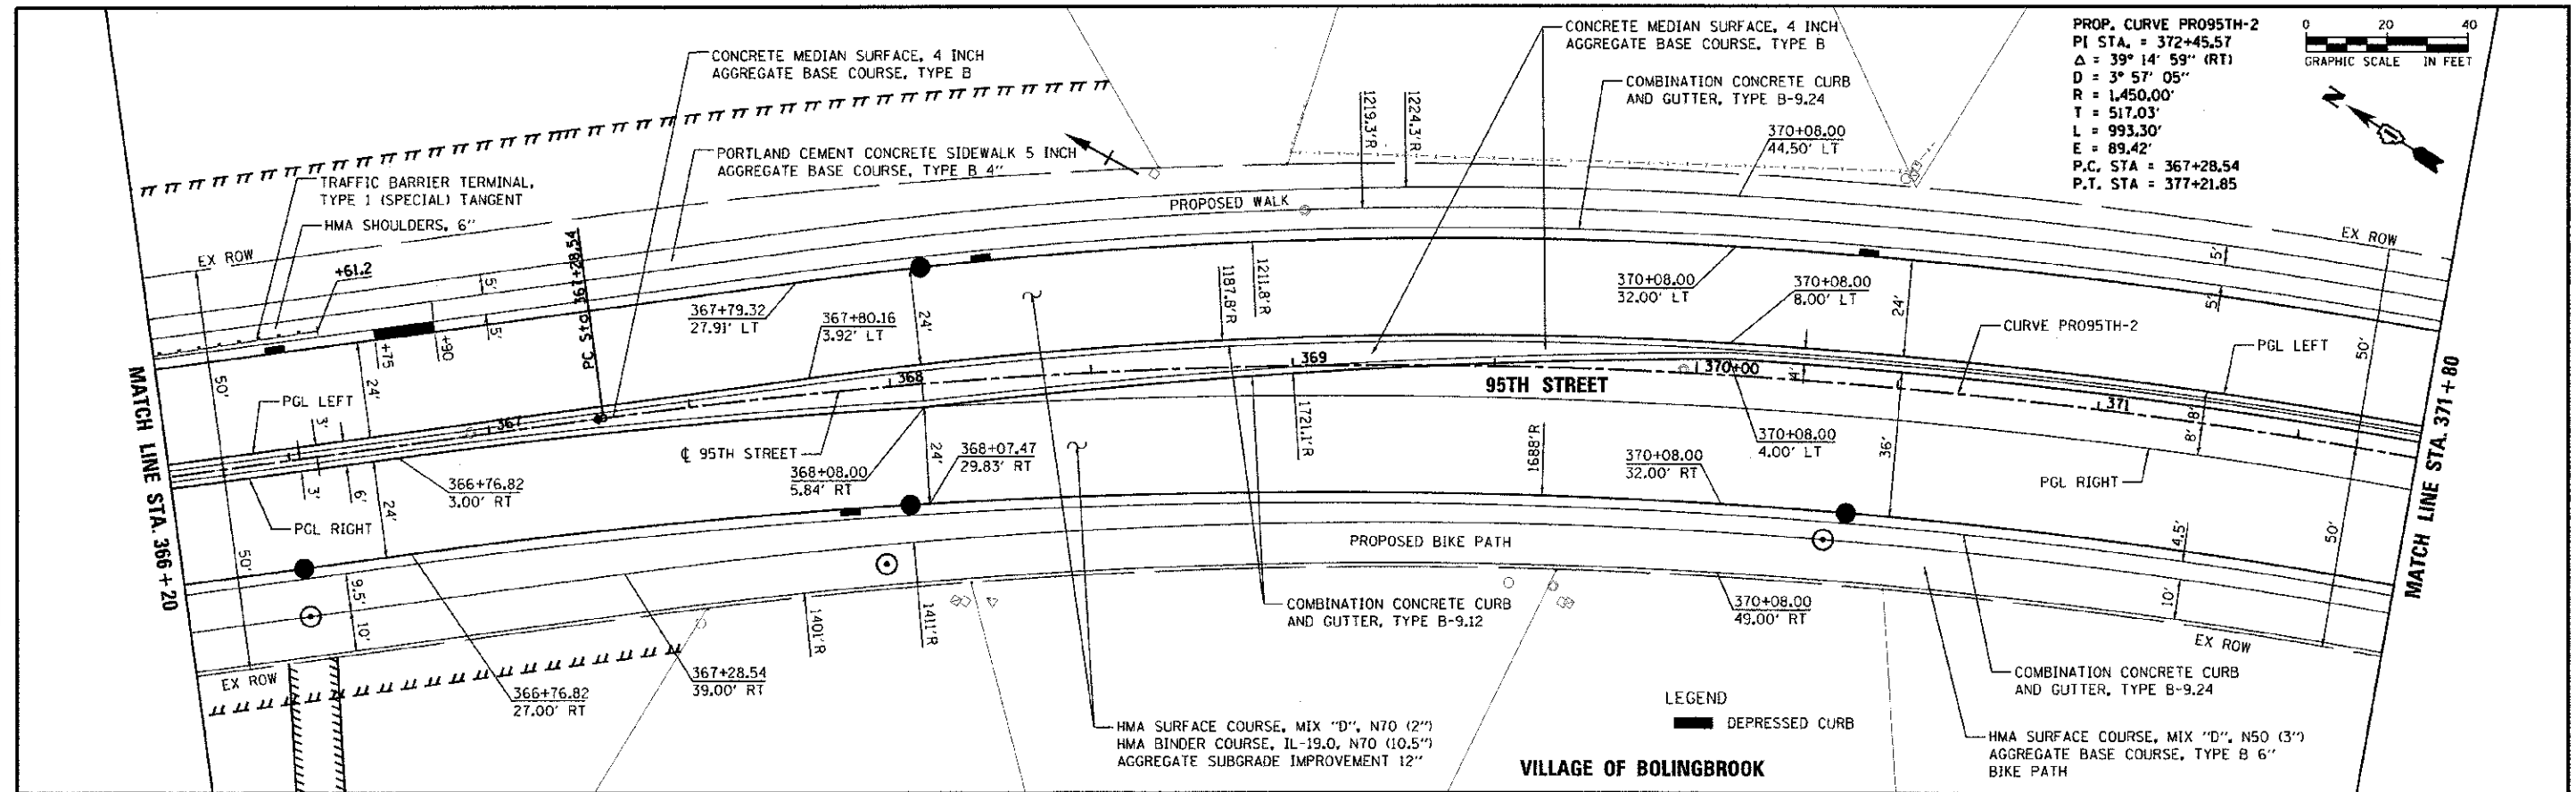

100 S. WACKER DR. SUITE 500 CHICAGO, IL 60606 TEL: (312) 939-4000 FAX: (312) 939-4999	USER NAME: james.juan DESIGNED: JRP DRAWN: KB CHECKED: JRP DATE: 10/19/2012	REVISED: REVISED: REVISED: REVISED:	STATE OF ILLINOIS DEPARTMENT OF TRANSPORTATION	95TH STREET ROADWAY PLAN & PROFILE	F.A.U. NO.: 1644 SECTION: 01-00181-00-PP COUNTY: WILL TOTAL SHEETS: 328 SHEET NO.: 47	CONTRACT NO. 63647 ILLINOIS FED. AID PROJECT
	SCALE: 1"=20' DRAWING NO. 12 OF 17 STA. 366+20 TO STA. 371+80					