
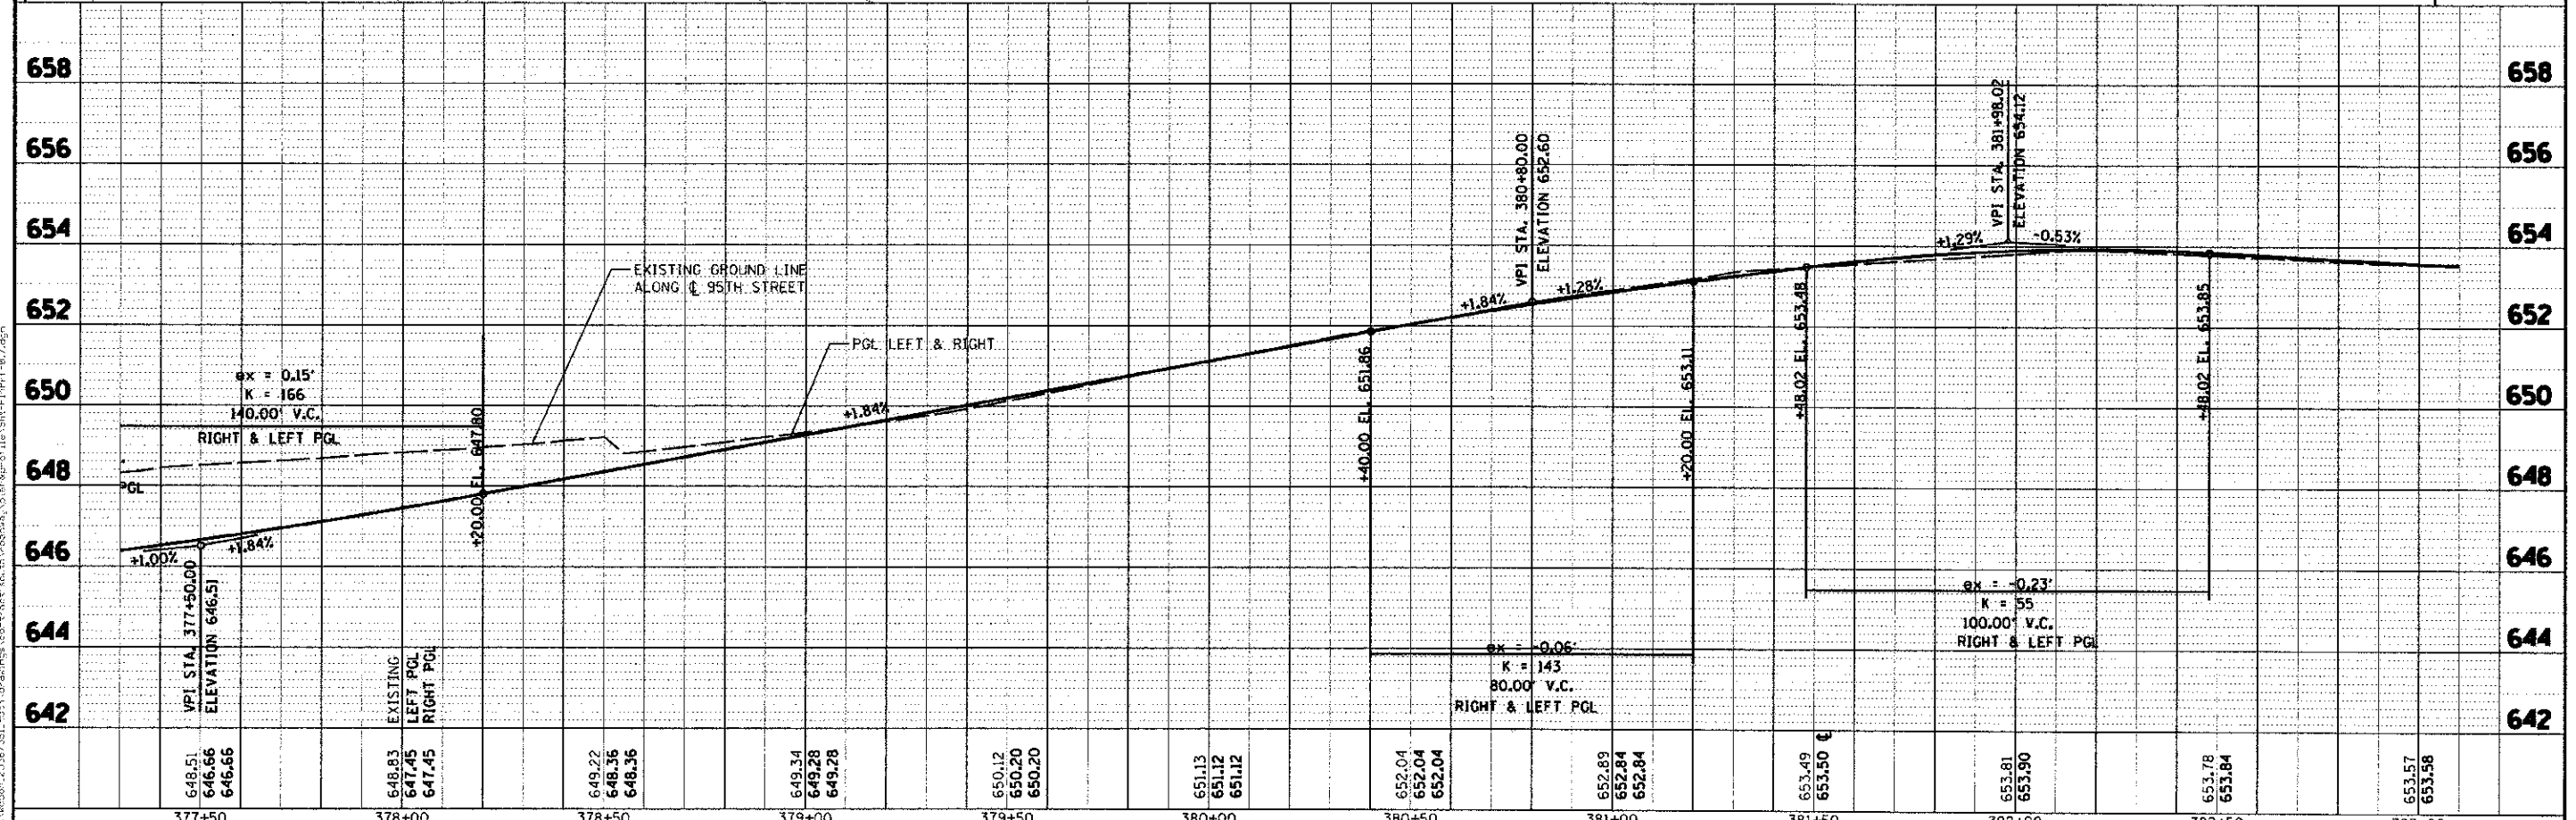


DATE	BY
REVISION	BY
REVISION	BY
REVISION	BY
REVISION	BY

DATE	BY
REVISION	BY
REVISION	BY
REVISION	BY
REVISION	BY

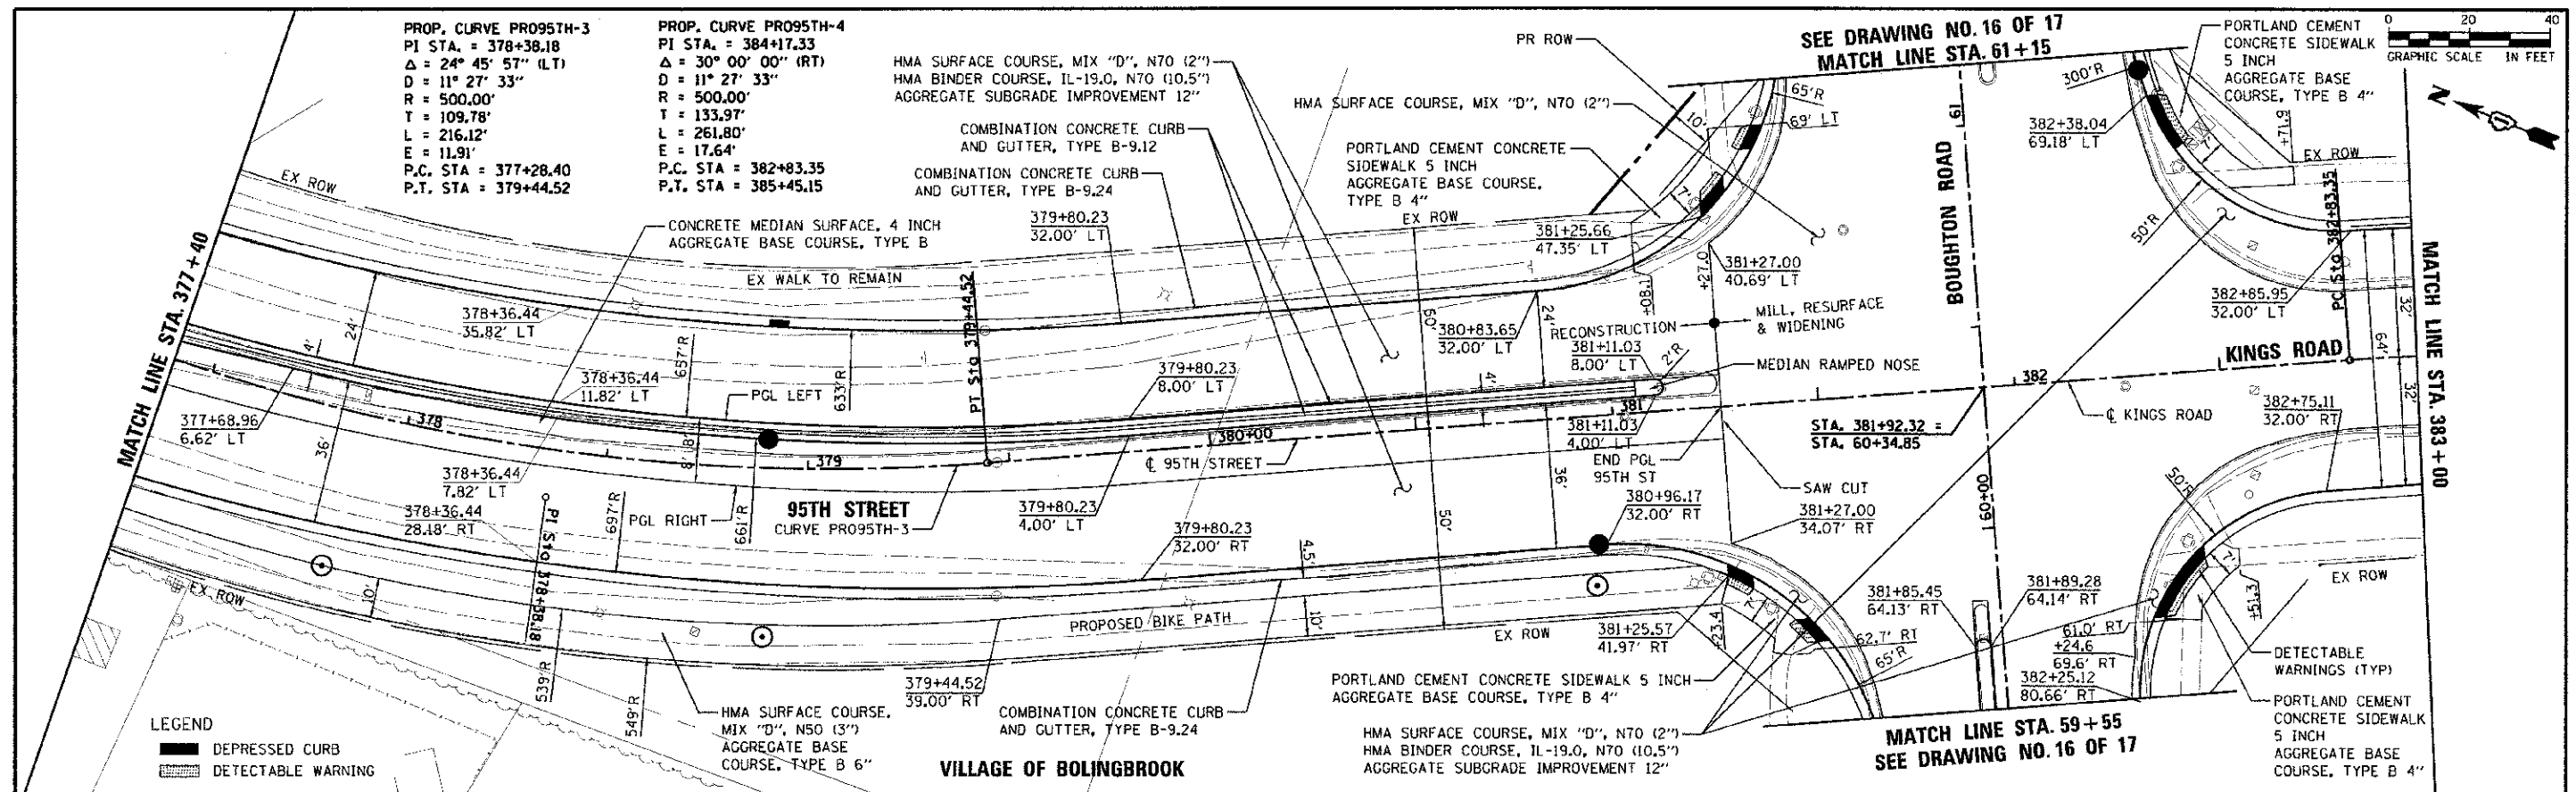

<b>URS</b> 100 S. WACKER DR. SUITE 500 CHICAGO, IL 60606 TEL (312) 939-1000 FAX (312) 939-4988	DESIGNED - JRP	REVISION -	<b>STATE OF ILLINOIS DEPARTMENT OF TRANSPORTATION</b>	<b>95TH STREET ROADWAY PLAN &amp; PROFILE</b>		SECTION 01-00181-00-PP	COUNTY WILL	TOTAL SHEETS 328	SHEET NO. 49
	DRAWN - KB	REVISION -		SCALE: 1"=20'					
	CHECKED - JRP	REVISION -		DRAWING NO. 14 OF 17					
	DATE - 10/19/2012	REVISION -		STA. 377+40 TO STA. 383+00					
USER NAME: jrp00000			ILLINOIS FED. AID PROJECT			CONTRACT NO. 63647			