


PROP. CURVE PRO95TH-4
 PI STA. = 384+17.33
 $\Delta = 30^\circ 00' 00''$ (RT)
 $D = 11^\circ 27' 33''$
 $R = 500.00'$
 $T = 133.97'$
 $L = 261.80'$
 $E = 17.64'$
 P.C. STA = 382+83.35
 P.T. STA = 385+45.15


PROP. CURVE PRO95TH-5
 PI STA. = 387+21.17
 $\Delta = 7^\circ 30' 48''$ (RT)
 $D = 4^\circ 41' 47''$
 $R = 1,220.00'$
 $T = 80.11'$
 $L = 159.98'$
 $E = 2.63'$
 P.C. STA = 386+41.07
 P.T. STA = 388+01.05

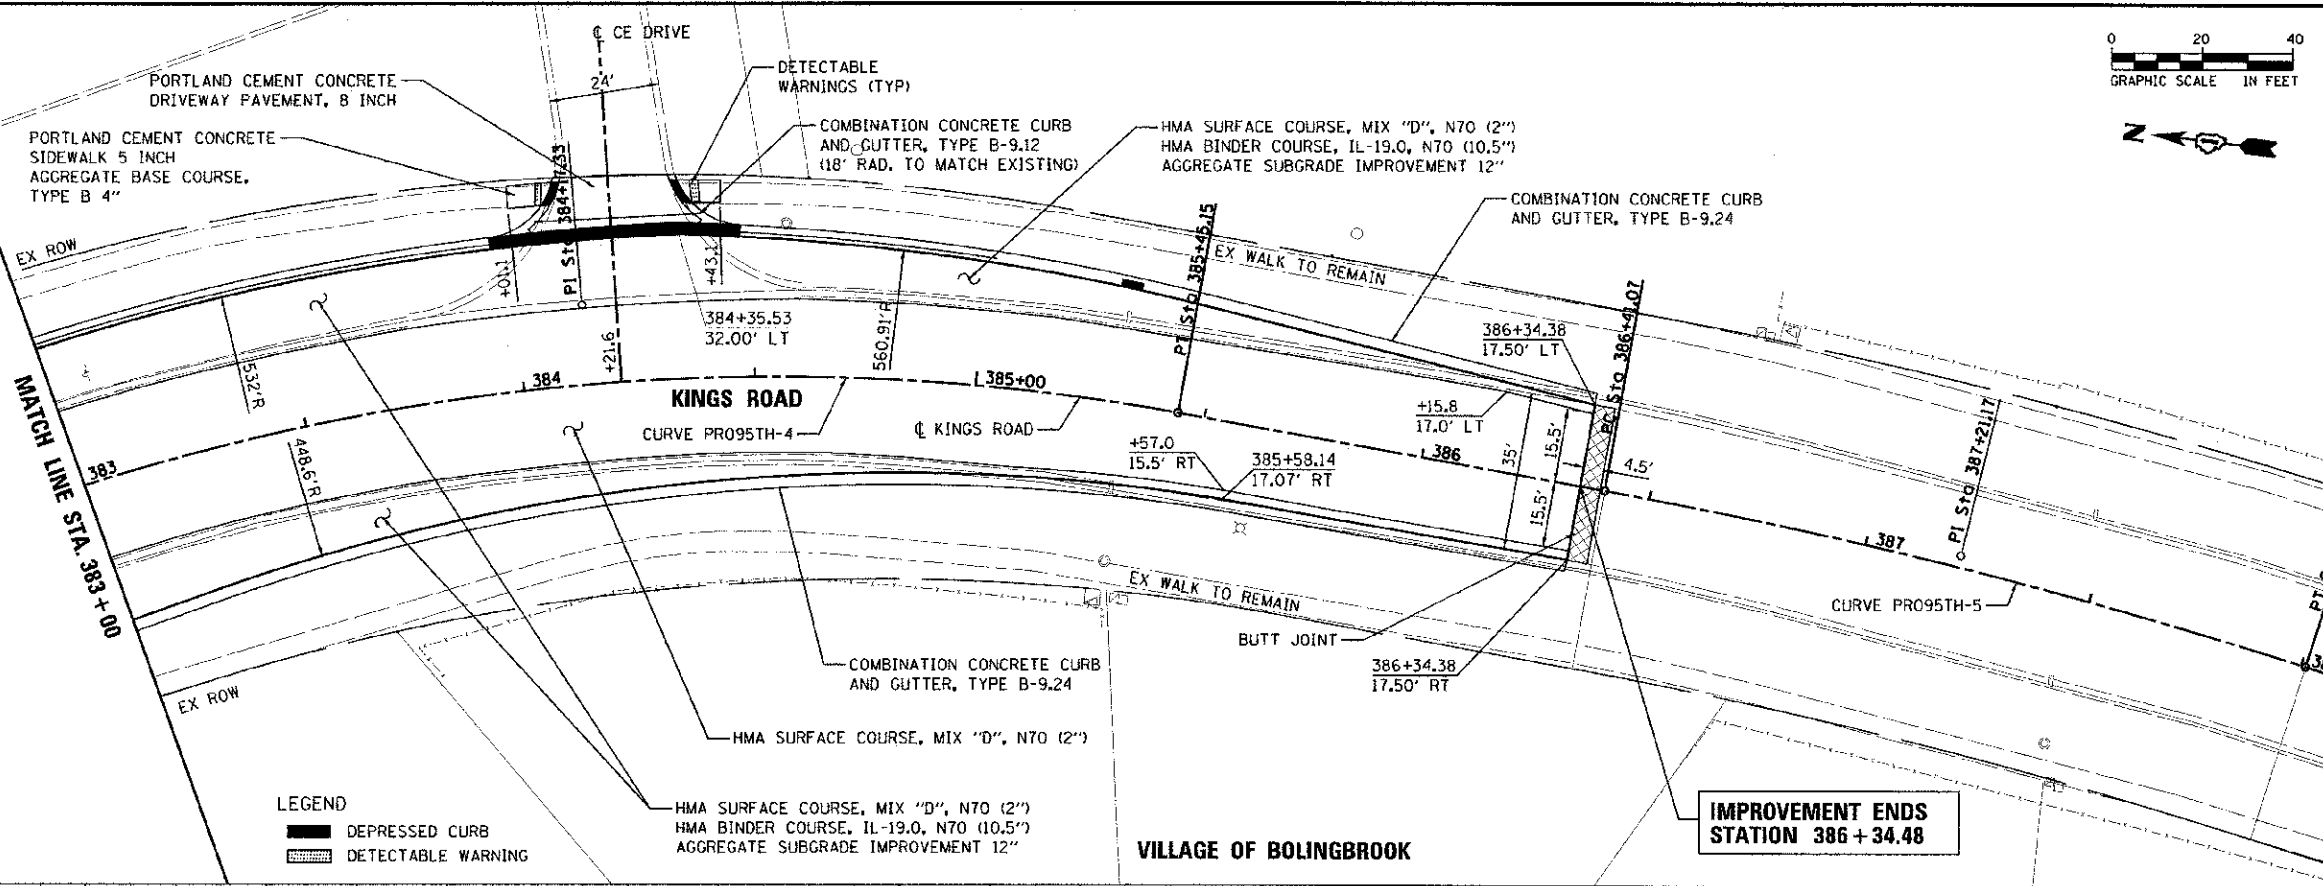

LEGEND
 DEPRESSED CURB
 DETECTABLE WARNING

VILLAGE OF BOLINGBROOK

**IMPROVEMENT ENDS
 STATION 386 + 34.48**

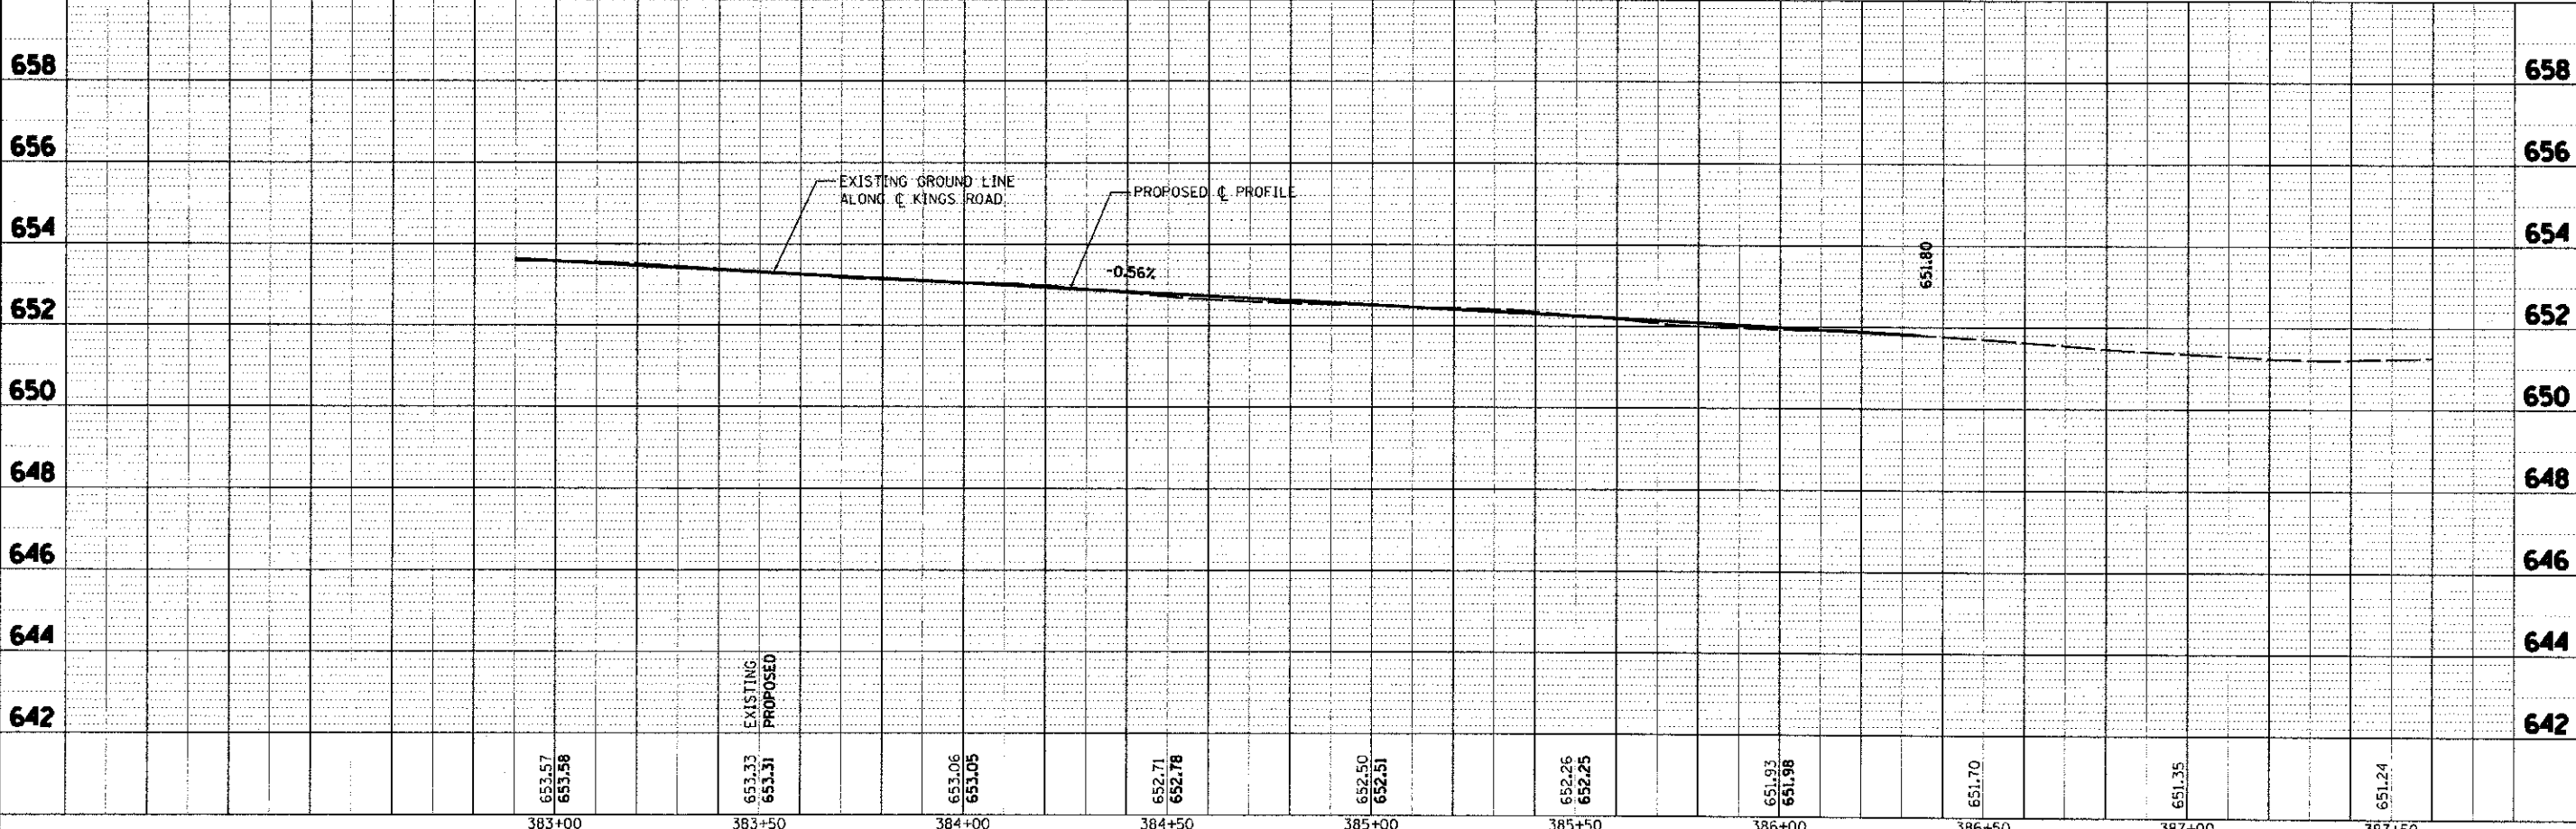

| | | | | | | |
|---|---|--|--|---|---|--|
| 100 S. WACKER DR. SUITE 500 CHICAGO, IL 60606 TEL (312) 939-1000 FAX (312) 939-4198 | USER NAME: jurnoo-push PLOT SCALE: 1"=20' PLOT DATE: 10/19/2012 | DESIGNED: JRP DRAWN: KB CHECKED: JRP DATE: 10/19/2012 | REVISED: REVISED: REVISED: REVISED: | STATE OF ILLINOIS DEPARTMENT OF TRANSPORTATION | SCALE: 1"=20' DRAWING NO. 15 OF 17 STA. 383+00 TO STA. 386+35 | F.A.U. 1644 SECTION 01-00181-00-PP COUNTY WILL TOTAL SHEETS 328 SHEET NO. 50 CONTRACT NO. 63647 |
| | ILLINOIS FED. AID PROJECT | | | | | |