
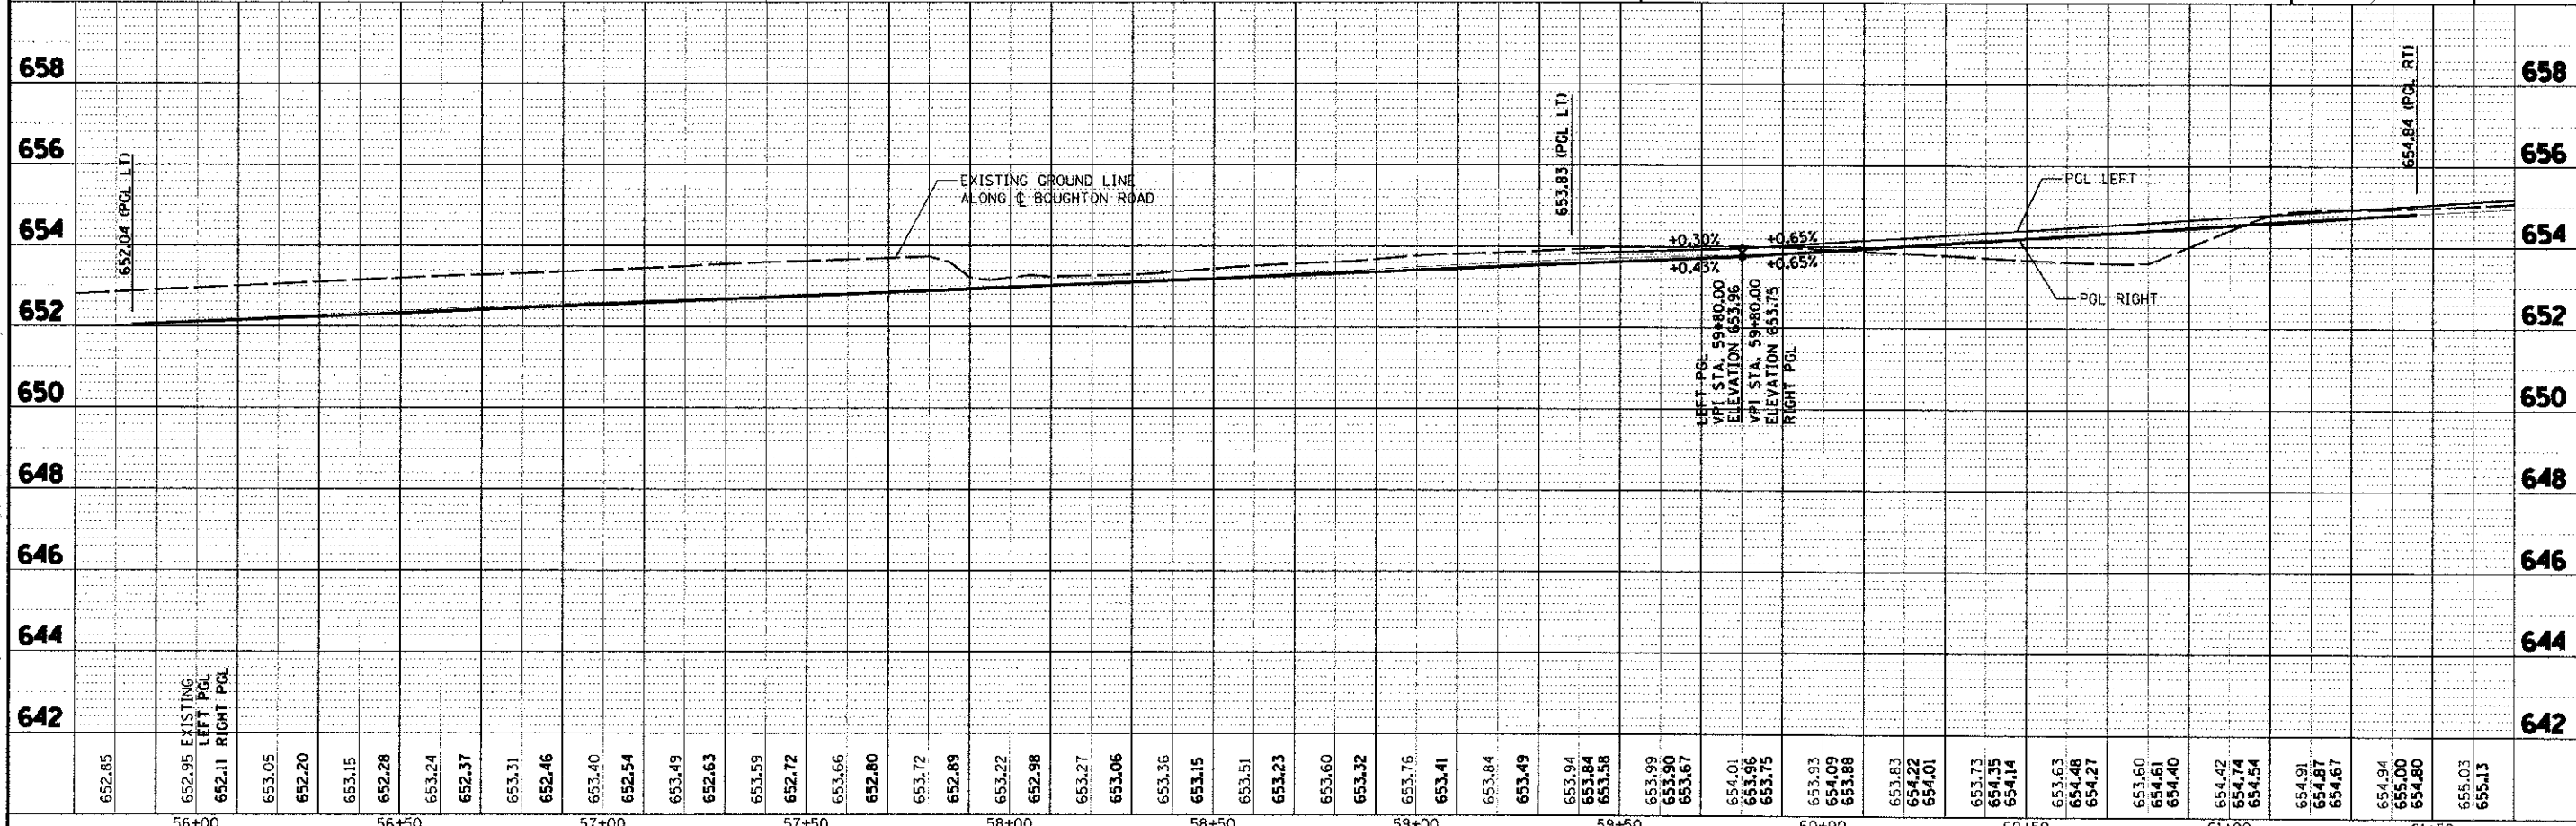


PLAN
 DATE: 10/19/2012
 DRAWN: KB
 CHECKED: JRP
 DESIGNED: JRP
 REVISIONS:
 NO. DATE BY

PROF: JRP
 DATE: 10/19/2012
 DRAWN: KB
 CHECKED: JRP
 DESIGNED: JRP
 REVISIONS:
 NO. DATE BY

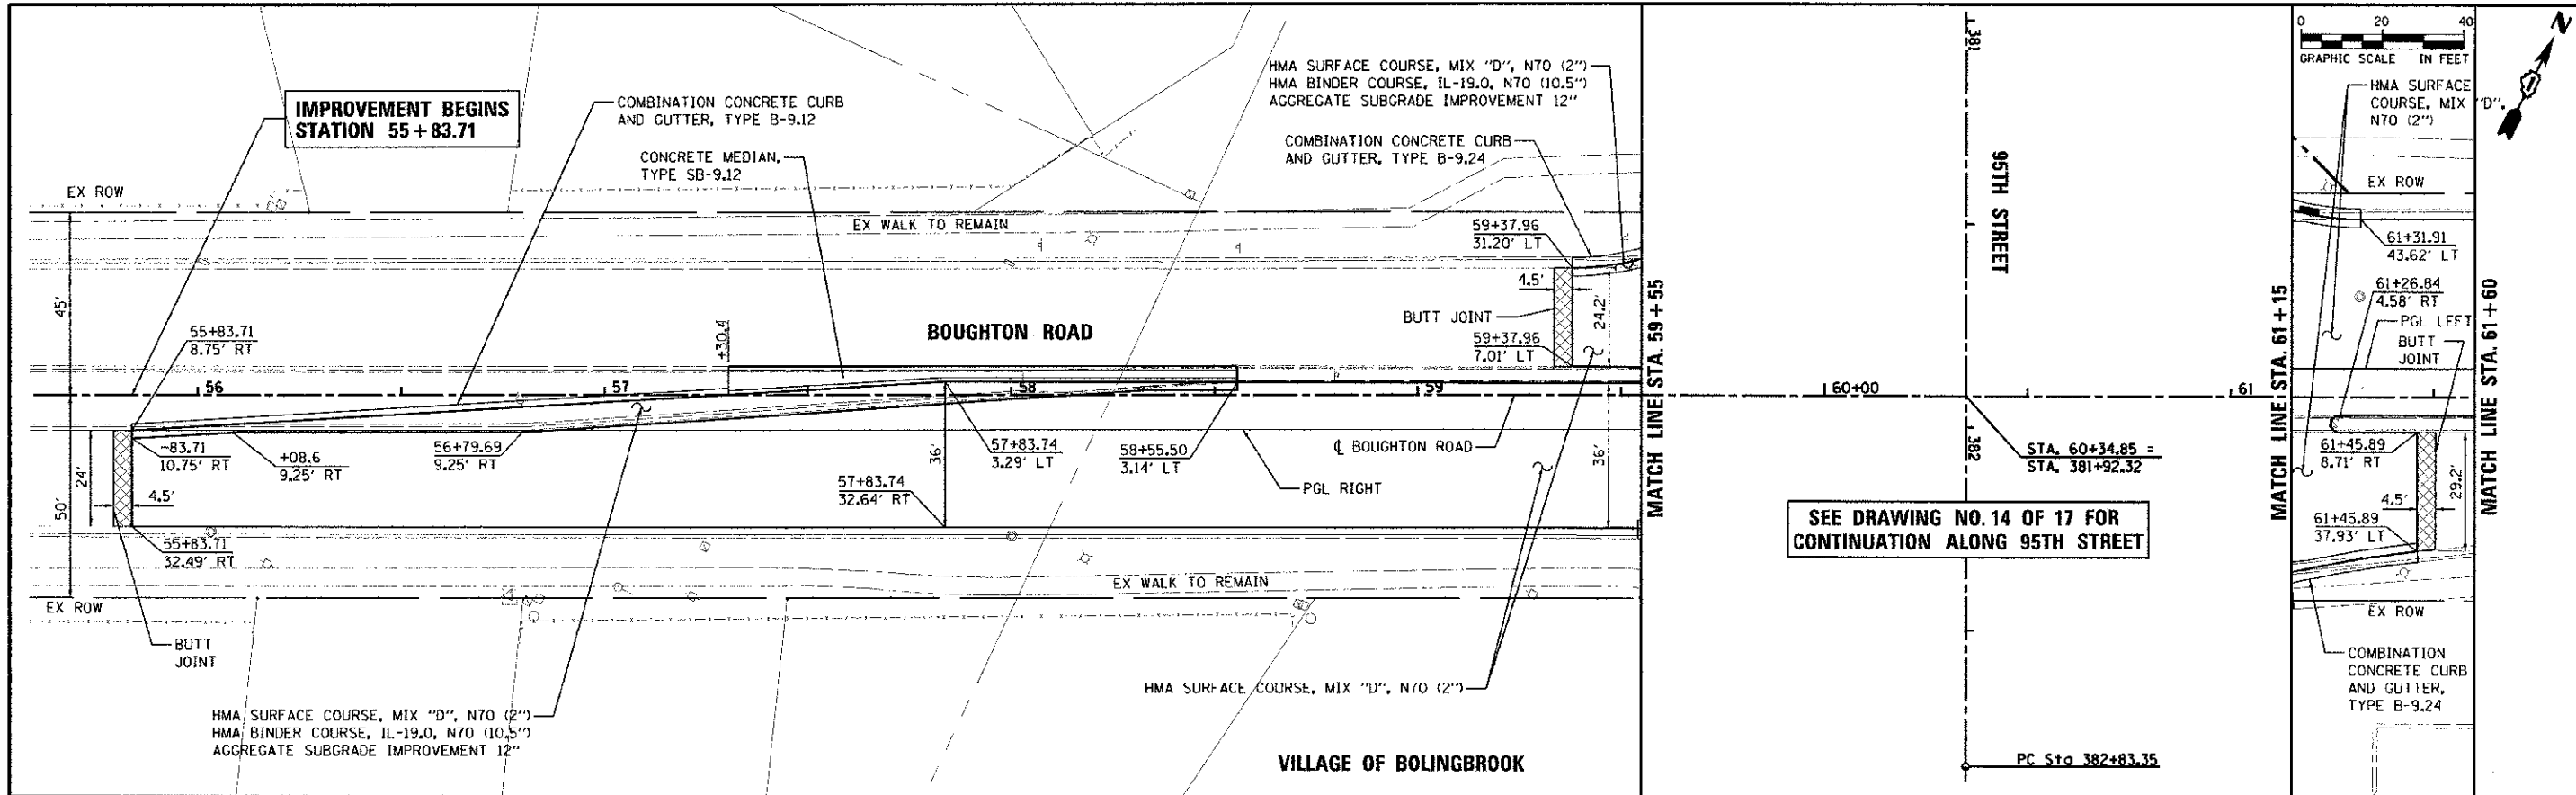

652.85	653.05	653.20	653.15	652.28	653.24	652.37	653.31	652.46	653.40	652.54	653.49	652.63	653.59	652.72	653.66	652.80	653.72	652.89	653.22	652.98	653.27	653.06	653.36	653.15	653.51	653.23	653.60	653.32	653.76	653.41	653.84	653.49	653.94	653.84	653.58	653.99	653.90	653.67	654.01	653.96	653.75	653.93	654.09	653.88	653.83	654.22	654.01	653.73	654.35	654.14	653.63	654.46	654.27	653.60	654.61	654.40	654.42	654.74	654.54	654.91	654.87	654.67	654.94	655.00	654.80	655.03	655.13
56+00		56+50		57+00		57+50		58+00		58+50		59+00		59+50		60+00		60+50		61+00		61+50	

URS
 100 S. WACKER DR.
 SUITE 500
 CHICAGO, IL 60606
 TEL (312) 939-4000
 FAX (312) 939-4998

PROJECT: 01-00181-00-PP
 SHEET: 1644
 DATE: 10/19/2012

DESIGNED: JRP
 DRAWN: KB
 CHECKED: JRP
 DATE: 10/19/2012

REVISED: -
 REVISED: -
 REVISED: -
 REVISED: -

STATE OF ILLINOIS
DEPARTMENT OF TRANSPORTATION
 BOUGHTON ROAD
 ROADWAY PLAN & PROFILE
 SCALE: 1"=20' DRAWING NO. 16 OF 17 STA. 55+83.71 TO STA. 61+60

F.A.U. RTE. 1644 SECTION 01-00181-00-PP COUNTY WILL TOTAL SHEETS 328 SHEET NO. 51 CONTRACT NO. 63647 ILLINOIS FED. AID PROJECT