

SEE LOCALIZED STREET CLOSING PLAN ON MOT DRAWING 2 OF 10 FOR SIDE STREET SIGNAGE

NOTE: DURING STAGE 2, MAINTAIN TRAFFIC FLOW TO BOTH APPROACHES OF KNOCH KNOLLS ROAD FROM 95TH STREET AT ALL TIMES.

EXISTING STRIPING AND SIGNAGE ALONG KNOCH KNOLLS ROAD IS TO REMAIN. IF STRIPING BECOMES OBSCURED OR REMOVED, APPLY PAINT STRIPING OF SIMILAR TYPE IN SIMILAR LOCATION.


TEMPORARY STRIPING LEGEND

(SEE PLANS FOR LOCATIONS REQUIRING TAPE (IN LIEU OF PAINT))

- ① TEMPORARY PAVEMENT MARKING, PAINT - 24" WHITE STOP BAR
- ② TEMPORARY PAVEMENT MARKING, PAINT - 4" WHITE LANE LINE (SOLID)
- ③ TEMPORARY PAVEMENT MARKING, PAINT - 4" WHITE EDGE LINE
- ④ TEMPORARY PAVEMENT MARKING, PAINT - 4" YELLOW EDGE LINE
- ⑤ TEMPORARY PAVEMENT MARKING, PAINT LETTERS AND SYMBOLS
- ⑥ TEMPORARY PAVEMENT MARKING, PAINT - 4" YELLOW CENTER LINES (SOLID) AT 11" C-C
- ⑦ TEMPORARY PAVEMENT MARKING, PAINT - 4" WHITE LANE LINE (SKIP-DASH) (10' DASH, 30' SPACE)
- ⑧ TEMPORARY PAVEMENT MARKING, PAINT - 4" WHITE DOTTED LINE (SKIP-DASH) (2' LINE, 6' SPACE)
- ⑨ TYPE II BARRICADE OR VERTICAL PANEL W/ STEADY BURN LIGHT

SYMBOL LEGEND


- TEMPORARY PAVEMENT MARKING
- ▨ WORK AREA FOR THIS STAGE
- TRAFFIC FLOW DIRECTION
- ⊥ TYPE III BARRICADES
- DRUM WITH STEADY BURNING MONO-DIRECTIONAL LIGHT
- ARROW BOARD

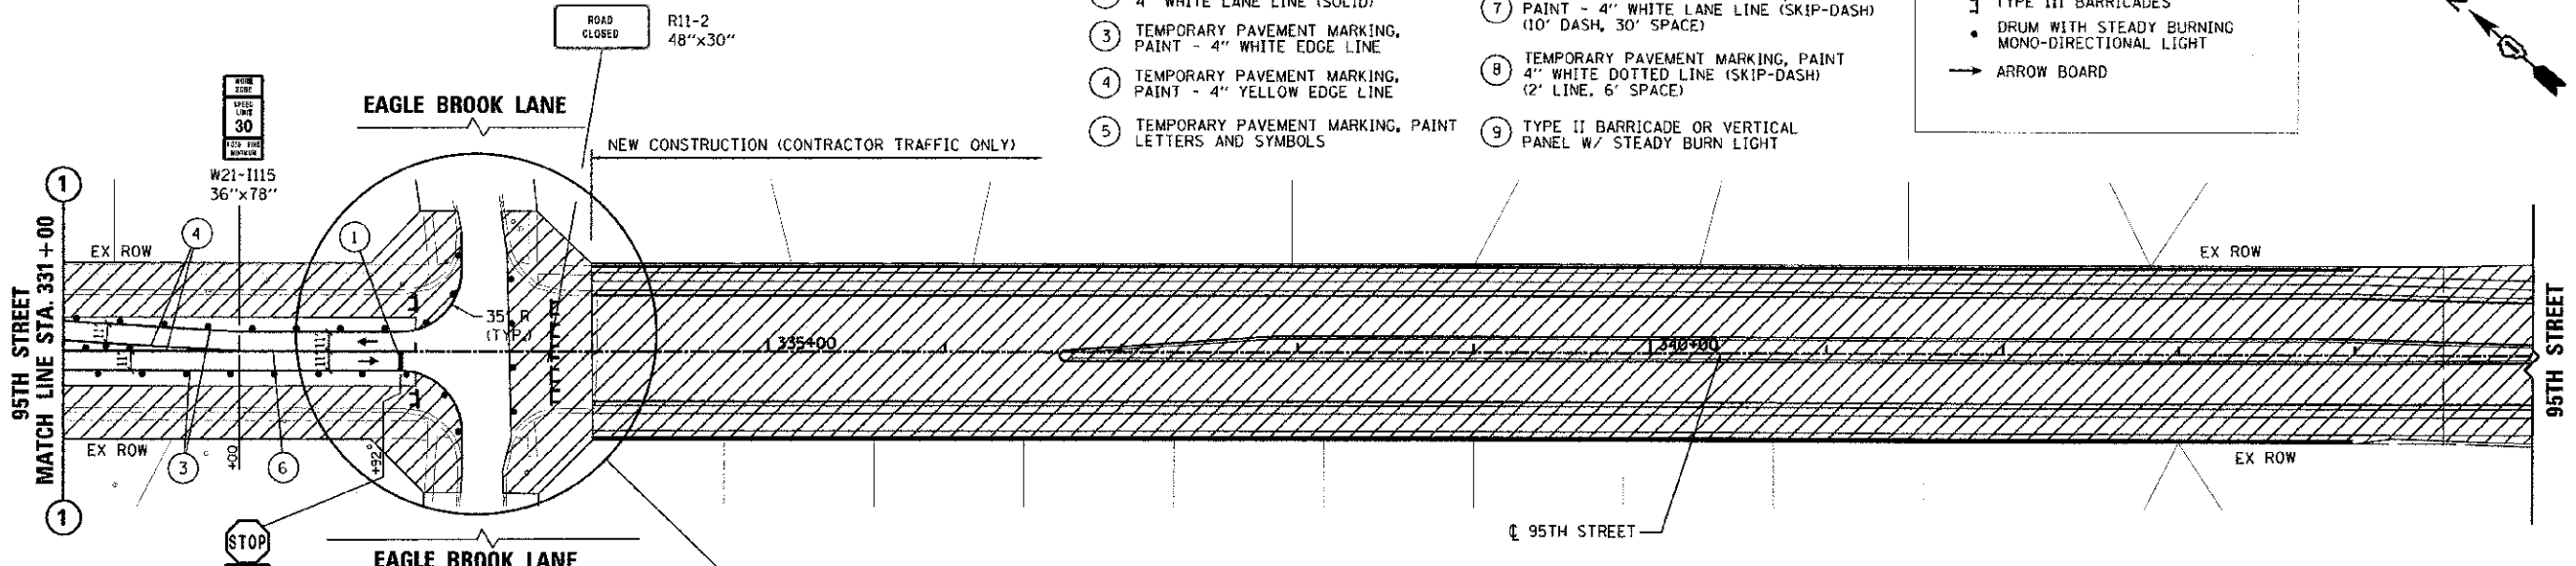

SEE LOCALIZED STREET CLOSING PLAN ON MOT DRAWING 2 OF 10 FOR SIDE STREET SIGNAGE

NOTE: DURING STAGE 2, MAINTAIN TRAFFIC FLOW TO AND FROM THE WEST APPROACH OF 95TH STREET TO THE NORTH AND SOUTH APPROACHES OF EAGLE BROOK LANE. ONLY SHORT DURATION DAYTIME CLOSURES OF EITHER APPROACH OF EAGLE BROOK LANE WILL BE ALLOWED TO BE CLOSED TO FACILITATE CONSTRUCTION. IN SUCH CASE, PROVIDE ADVANCE WARNING SIGNAGE AT THE KNOCH KNOLLS INTERSECTION AS TO CLOSURE OF THAT APPROACH. AT NO TIME MAY BOTH INTERSECTIONS BE FULLY CLOSED TO ACCESS (COORDINATE WITH KNOCH KNOLLS INTERSECTION WORK).

EXISTING STRIPING AND SIGNAGE ALONG EAGLE BROOK LANE IS TO REMAIN. IF STRIPING BECOMES OBSCURED OR REMOVED, APPLY PAINT STRIPING OF SIMILAR TYPE IN SIMILAR LOCATION.

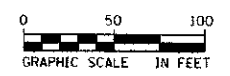

100 S. WACKER DR.
SUITE 500
CHICAGO, IL 60606
TEL (312) 939-0000
FAX (312) 939-4198

DESIGNED - JRP
DRAWN - MRF
CHECKED - JRP
DATE - 10/19/2012

REVISIONS
REVISED -
REVISED -
REVISED -
REVISED -

STATE OF ILLINOIS
DEPARTMENT OF TRANSPORTATION

SUGGESTED CONSTRUCTION STAGING, WORK ZONE 1
95TH AND PLAINFIELD/NAPERVILLE RD - STAGE 2

SCALE: 1"=50' DRAWING NO. 9 OF 10 STA. 316+70 TO STA. 345+00

F.A.U. RTE.	SECTION	COUNTY	TOTAL SHEETS	SHEET NO.
1644	01-00181-00-FP	WILL	328	61
				CONTRACT NO. 63647

ILLINOIS FED. AID PROJECT