
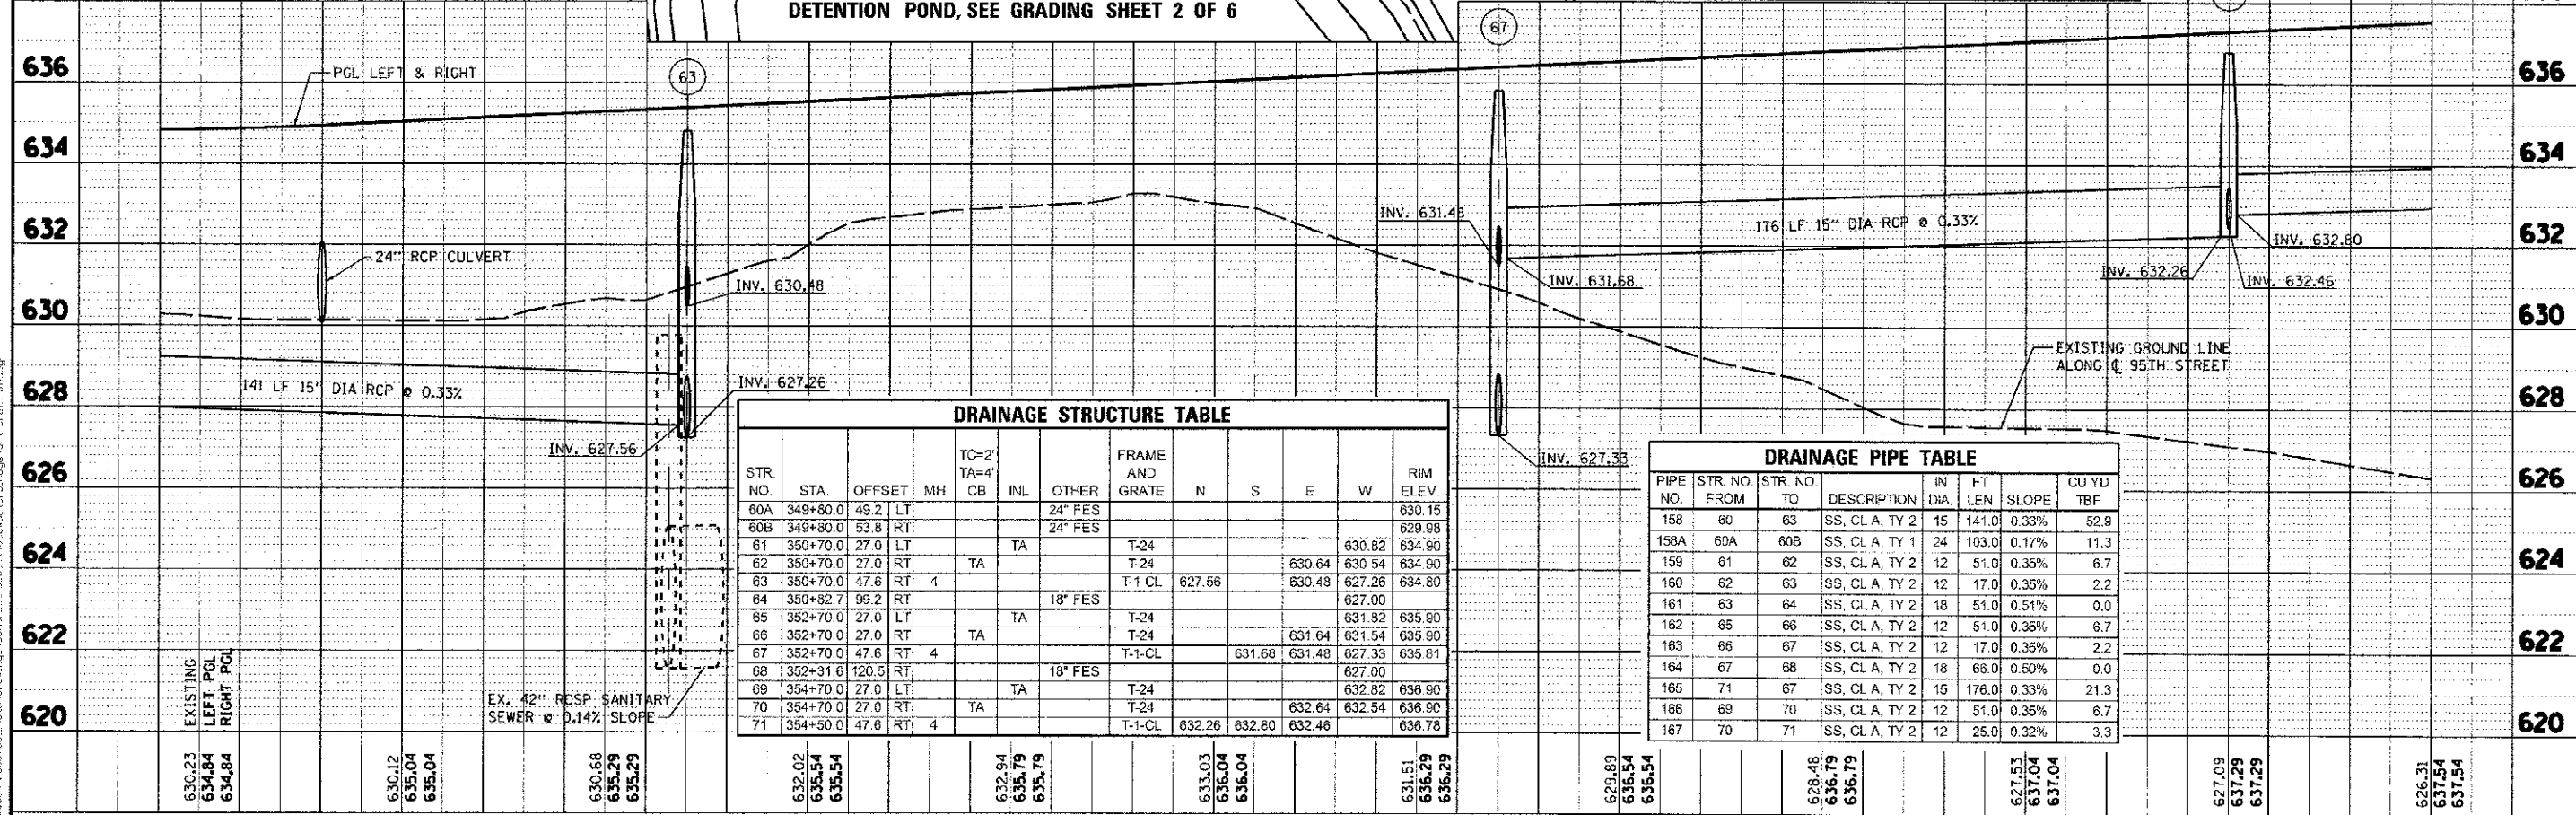


DESIGNED - JRP
 DRAWN - KB
 CHECKED - JRP
 DATE - 10/19/2012

PROFILE
 PRINTED
 DATE
 NO.

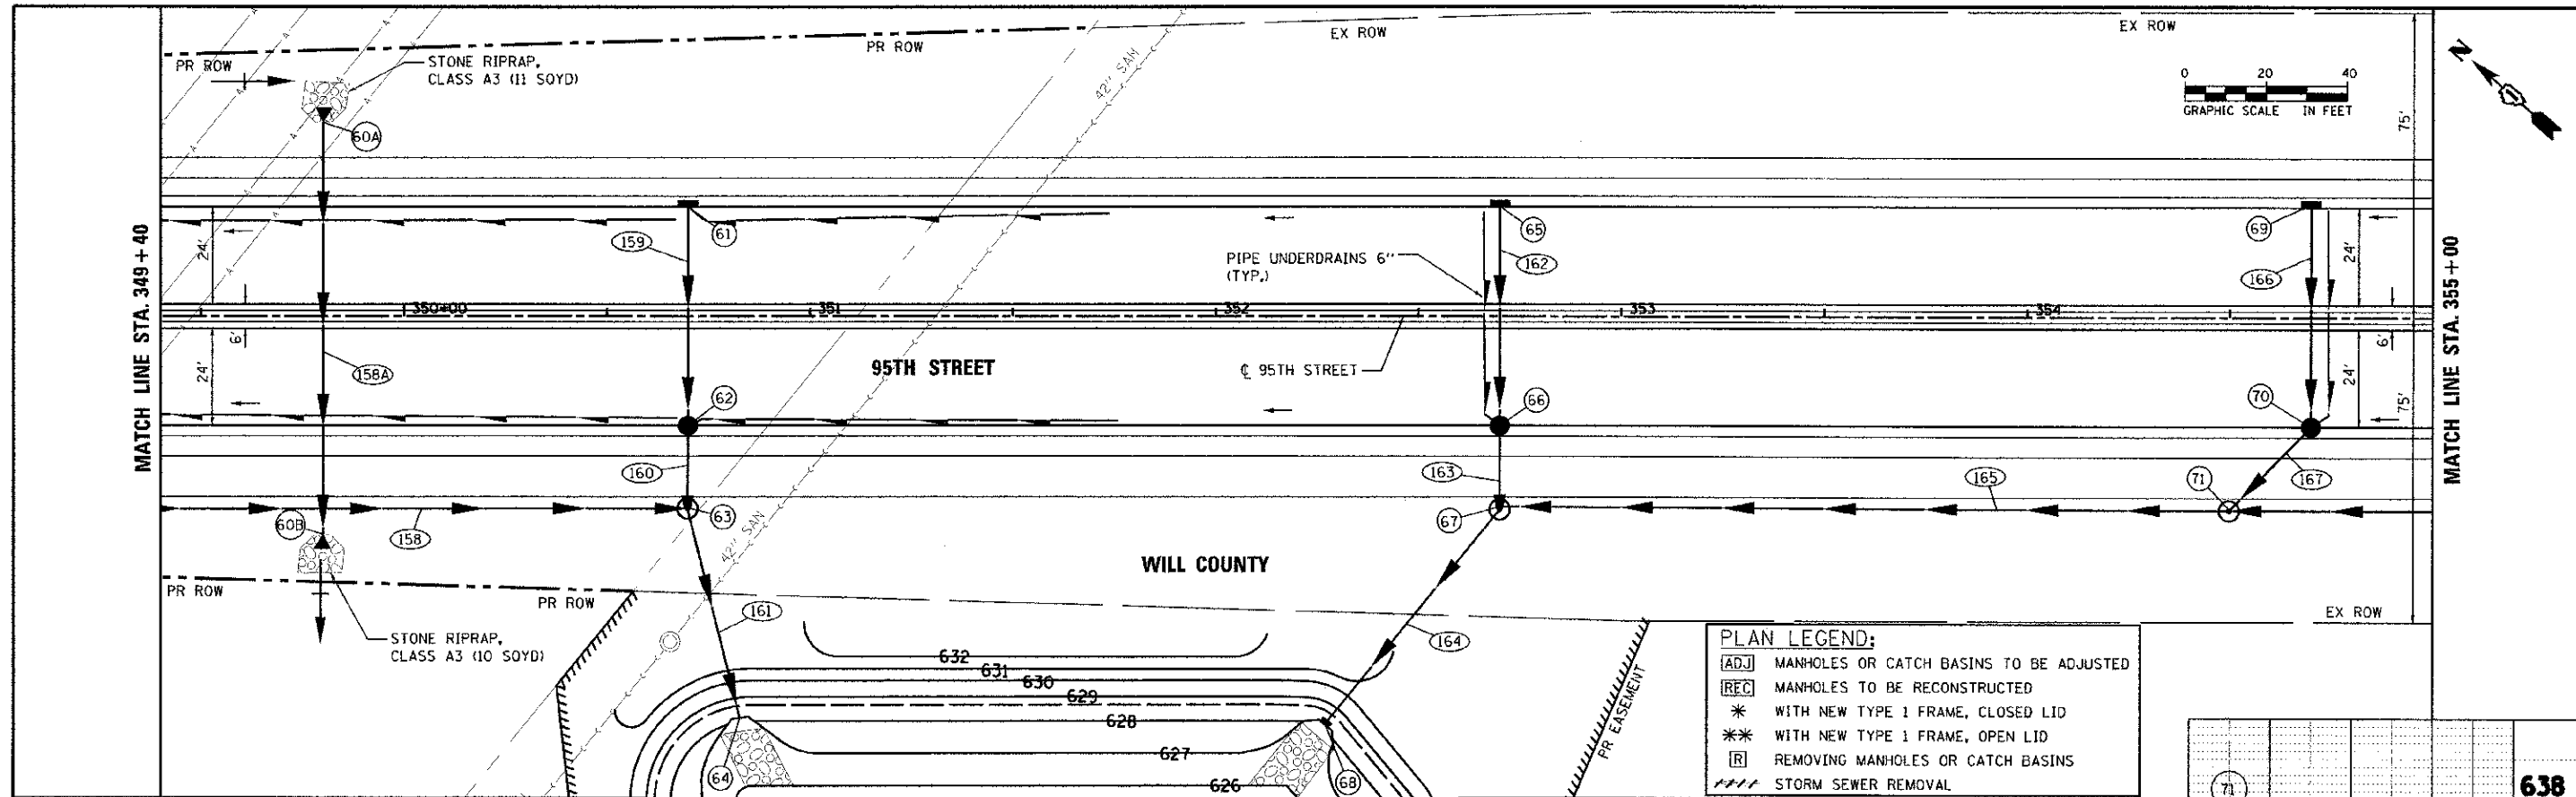

STR NO.	STA.	OFFSET	MH	TC=2' TA=4'	INL	OTHER	FRAME AND GRATE	N	S	E	W	RIM ELEV.
60A	349+80.0	49.2	LT			24" FES						630.15
60B	349+80.0	53.8	RT			24" FES						629.88
61	350+70.0	27.0	LT		TA		T-24				630.82	634.90
62	350+70.0	27.0	RT		TA		T-24			630.64	630.54	634.90
63	350+70.0	47.6	RT	4			T-1-CL	627.56		630.48	627.28	634.80
64	350+82.7	99.2	RT			18" FES						627.00
65	352+70.0	27.0	LT		TA		T-24				631.82	635.90
66	352+70.0	27.0	RT		TA		T-24			631.64	631.54	635.90
67	352+70.0	47.6	RT	4			T-1-CL	631.68	631.48	627.33	635.81	
68	352+31.8	120.5	RT			18" FES						627.00
69	354+70.0	27.0	LT		TA		T-24				632.82	636.90
70	354+70.0	27.0	RT		TA		T-24			632.64	632.54	636.90
71	354+50.0	47.6	RT	4			T-1-CL	632.26	632.80	632.46		636.78

PIPE NO.	STR. NO. FROM	STR. NO. TO	DESCRIPTION	IN DIA.	FT LEN	SLOPE	CU YD
158	60	63	SS, CL A, TY 2	15	141.0	0.33%	52.9
158A	60A	60B	SS, CL A, TY 1	24	103.0	0.17%	11.3
159	61	62	SS, CL A, TY 2	12	51.0	0.35%	6.7
160	62	63	SS, CL A, TY 2	12	17.0	0.35%	2.2
161	63	64	SS, CL A, TY 2	18	51.0	0.51%	0.0
162	65	66	SS, CL A, TY 2	12	51.0	0.35%	6.7
163	66	67	SS, CL A, TY 2	12	17.0	0.35%	2.2
164	67	68	SS, CL A, TY 2	18	66.0	0.50%	0.0
165	71	67	SS, CL A, TY 2	15	176.0	0.33%	21.3
166	69	70	SS, CL A, TY 2	12	51.0	0.35%	6.7
167	70	71	SS, CL A, TY 2	12	25.0	0.32%	3.3