
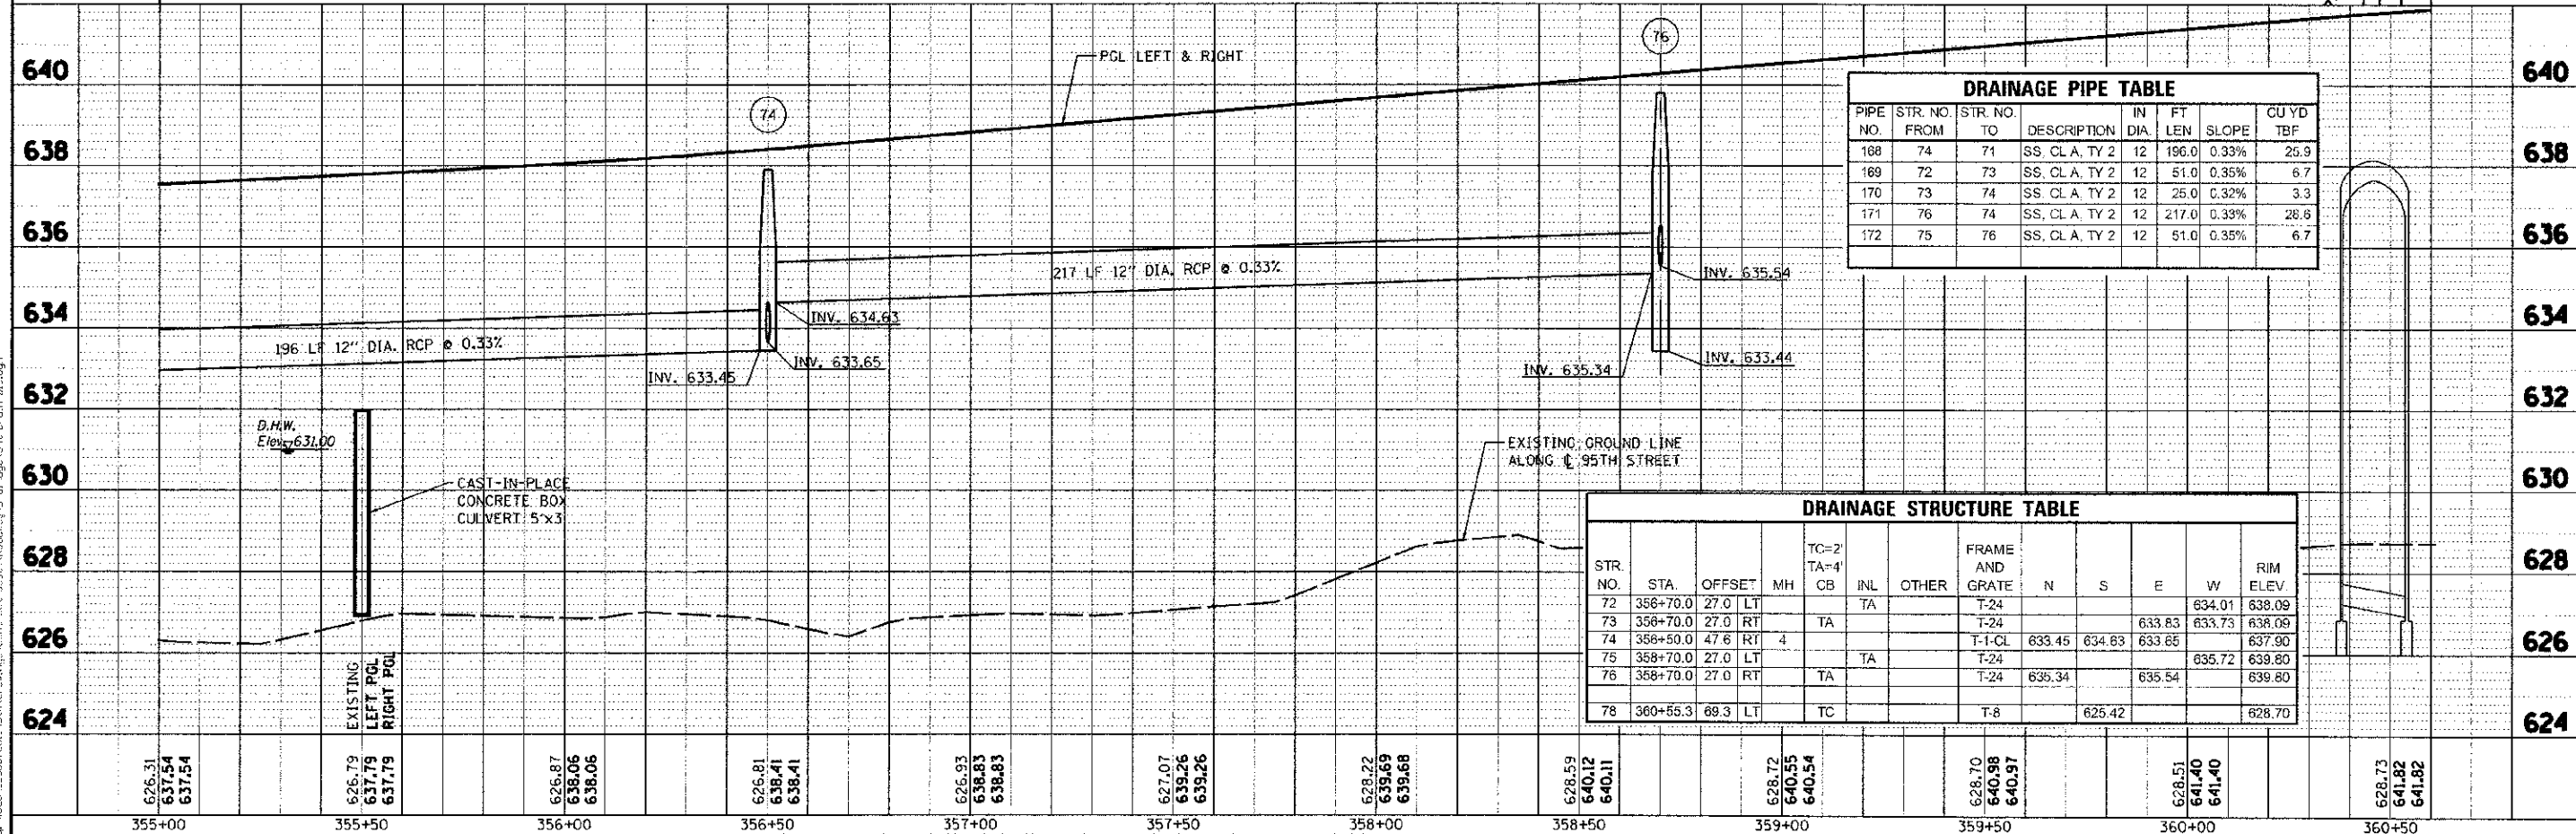


PLAN  
 DATE: 10/19/2012  
 PROJECT: 95TH STREET  
 SHEET: 10 OF 18  
 DRAWN: JRP  
 CHECKED: JRP  
 DESIGNED: JRP

PROFILE  
 DATE: 10/19/2012  
 PROJECT: 95TH STREET  
 SHEET: 10 OF 18  
 DRAWN: JRP  
 CHECKED: JRP  
 DESIGNED: JRP

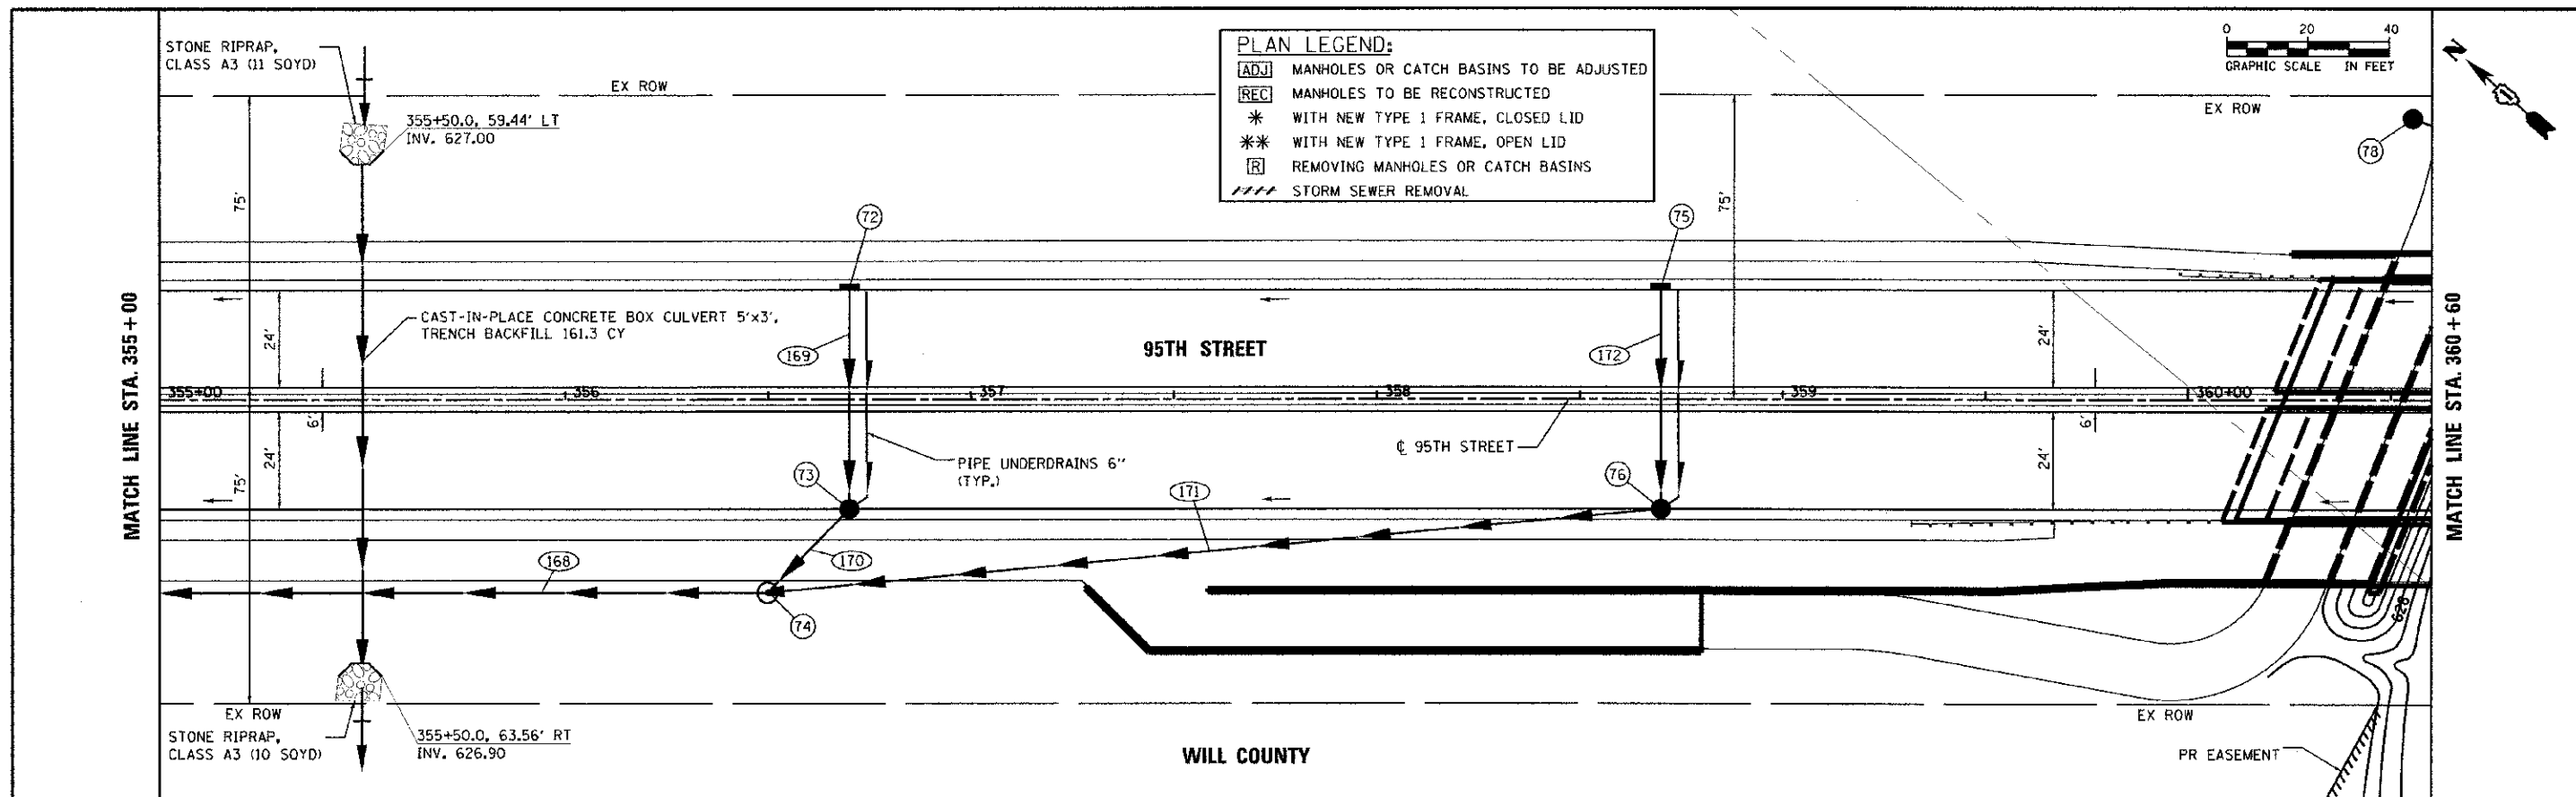

PIPE NO.	STR. NO. FROM	STR. NO. TO	DESCRIPTION	IN DIA.	FT LEN.	SLOPE	CU YD TBF
168	74	71	SS, CL. A, TY 2	12	196.0	0.33%	26.9
169	72	73	SS, CL. A, TY 2	12	51.0	0.35%	6.7
170	73	74	SS, CL. A, TY 2	12	25.0	0.32%	3.3
171	76	74	SS, CL. A, TY 2	12	217.0	0.33%	28.6
172	75	76	SS, CL. A, TY 2	12	51.0	0.35%	6.7

STR. NO.	STA.	OFFSET	MH	TC=2 TA=4 CB	INL	OTHER	FRAME AND GRATE	N	S	E	W	RIM ELEV.
72	356+70.0	27.0	LT		TA		T-24					634.01 638.09
73	356+70.0	27.0	RT		TA		T-24					633.83 633.73 638.09
74	358+50.0	47.6	RT	4			T-1-CL	633.45	634.83	633.65		637.90
75	358+70.0	27.0	LT		TA		T-24					635.72 639.80
76	358+70.0	27.0	RT		TA		T-24	635.34		635.54		639.80
78	360+55.3	69.3	LT		TC		T-8		625.42			628.70