
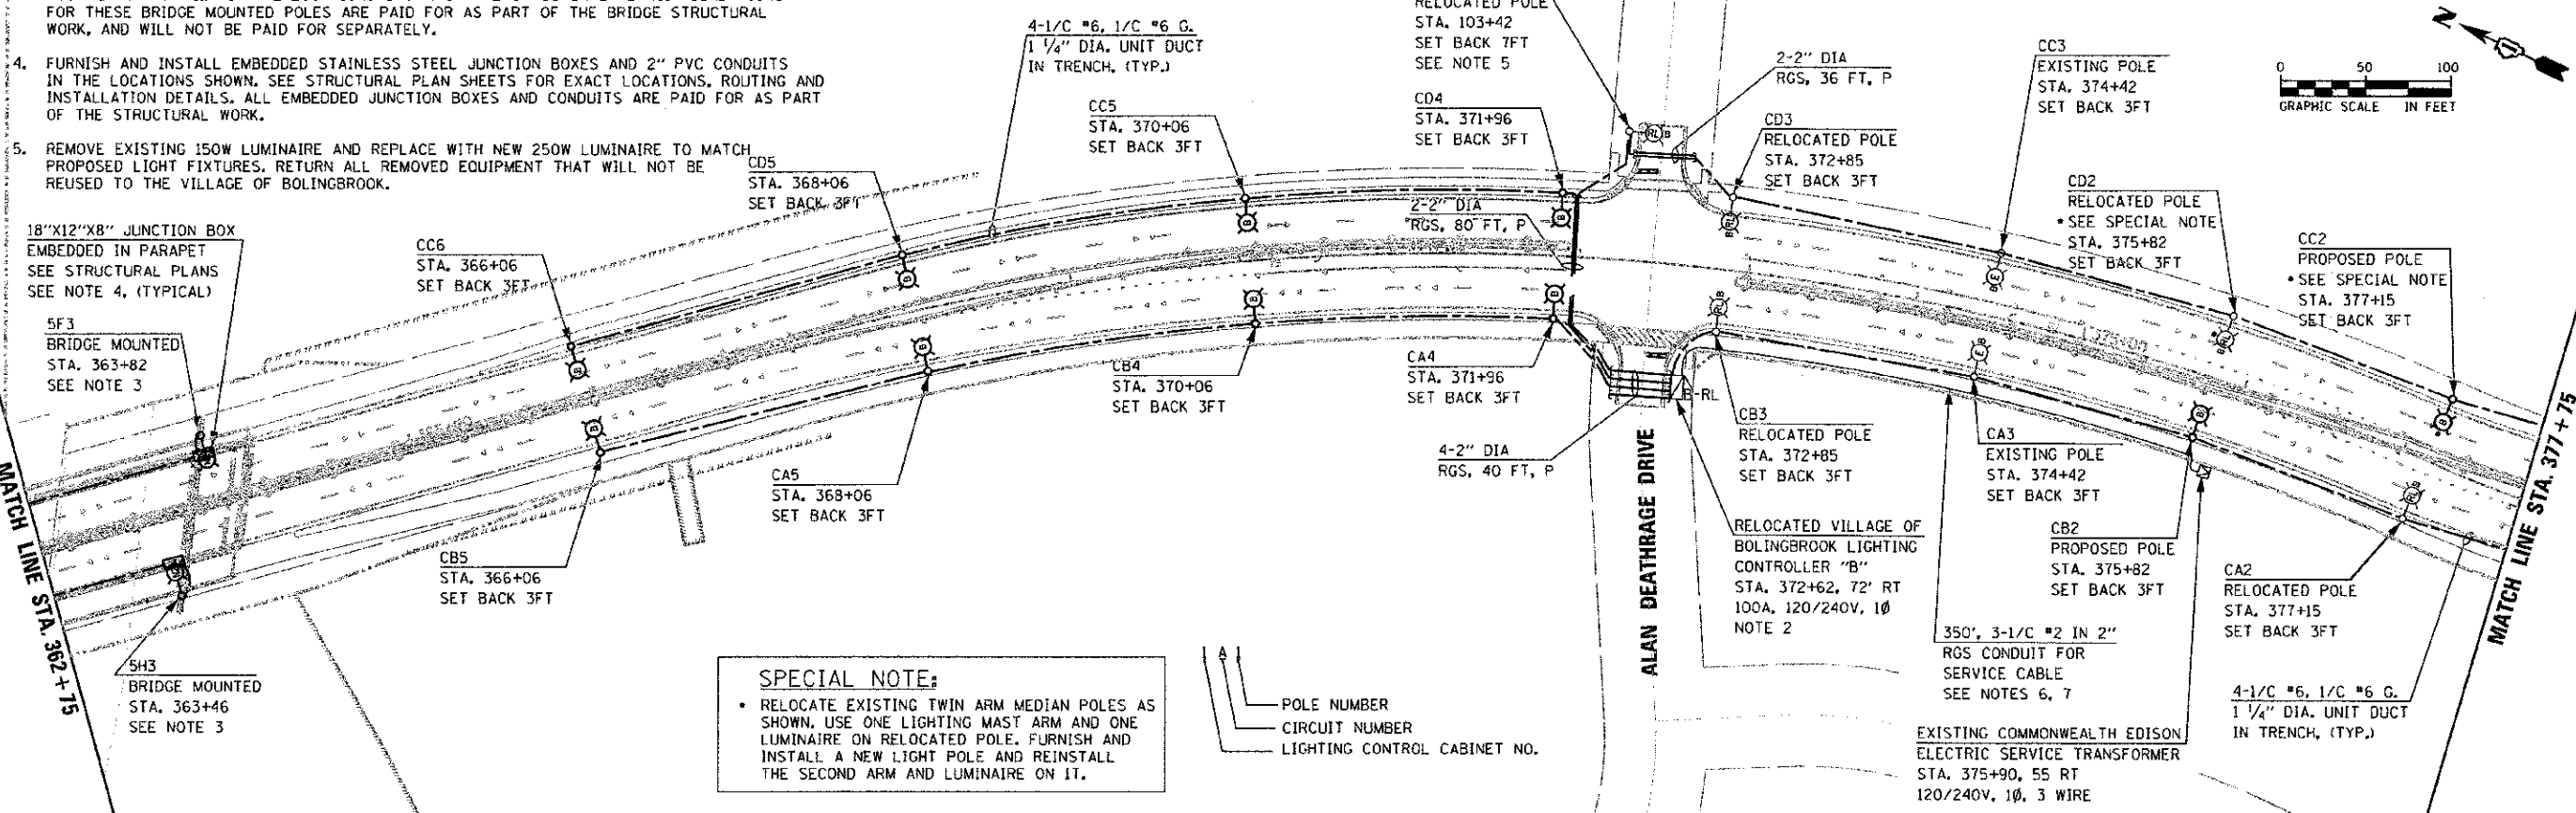


**NOTES:**

- ALL LIGHT POLE SETBACKS SHOWN ARE MEASURED FROM THE BACK OF CURB TO THE CENTER OF THE POLE BASE.
- REMOVE AND RELOCATE EXISTING LIGHTING CONTROLLER CABINET DUE TO CONFLICT WITH PROPOSED ROADWAY IMPROVEMENTS. REINSTALL CABINET ON A NEW FOUNDATION.
- CONTRACTOR SHALL FURNISH AND INSTALL LIGHT POLES MOUNTED ON TOP OF THE BRIDGE ABUTMENTS AND PIER IN THE LOCATIONS SHOWN ON THE STRUCTURAL PLANS. FOUNDATIONS FOR THESE BRIDGE MOUNTED POLES ARE PAID FOR AS PART OF THE BRIDGE STRUCTURAL WORK, AND WILL NOT BE PAID FOR SEPARATELY.
- FURNISH AND INSTALL EMBEDDED STAINLESS STEEL JUNCTION BOXES AND 2" PVC CONDUITS IN THE LOCATIONS SHOWN. SEE STRUCTURAL PLAN SHEETS FOR EXACT LOCATIONS, ROUTING AND INSTALLATION DETAILS. ALL EMBEDDED JUNCTION BOXES AND CONDUITS ARE PAID FOR AS PART OF THE STRUCTURAL WORK.
- REMOVE EXISTING 150W LUMINAIRE AND REPLACE WITH NEW 250W LUMINAIRE TO MATCH PROPOSED LIGHT FIXTURES. RETURN ALL REMOVED EQUIPMENT THAT WILL NOT BE REUSED TO THE VILLAGE OF BOLINGBROOK.
- THE FINAL LOCATIONS OF ALL ELECTRIC SERVICE TRANSFORMERS AND PEDESTALS FEEDING THE LIGHTING CABINETS SHALL BE DETERMINED BY THE UTILITY. ADJUSTMENTS TO THE LENGTH OF THE SERVICE CABLE AND CONDUIT SHALL BE MADE ACCORDINGLY. ALSO SEE GENERAL NOTE 13 ON LIGHTING SHEET 1 OF 30 FOR ADDITIONAL REQUIREMENTS.
- ALL MATERIALS, EQUIPMENT, AND LABOR NEEDED TO INSTALL AND CONNECT THE SERVICE FROM THE UTILITY TRANSFORMER OR PEDESTAL TO THE LIGHTING CONTROLLER CABINET SHALL BE PART OF PAY ITEM NO. 80400100 - ELECTRIC SERVICE INSTALLATION, WORK SHALL INCLUDE THE CABLE, CONDUIT AND TRENCHING FOR THE CONDUIT SHOWN ON THE PLANS. ALL CONNECTIONS, SPLICING, AND WIRING TO THE NEW LIGHTING CONTROLLER ARE ALSO INCLUDED UNDER THE SAME PAY ITEM. THE SERVICE CABLE AND CONDUIT SIZE SHALL BE AS SHOWN ON THE PLANS.

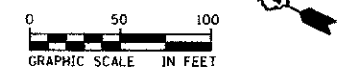

**SPECIAL NOTE:**

- RELOCATE EXISTING TWIN ARM MEDIAN POLES AS SHOWN. USE ONE LIGHTING MAST ARM AND ONE LUMINAIRE ON RELOCATED POLE. FURNISH AND INSTALL A NEW LIGHT POLE AND REINSTALL THE SECOND ARM AND LUMINAIRE ON IT.

POLE NUMBER  
CIRCUIT NUMBER  
LIGHTING CONTROL CABINET NO.