
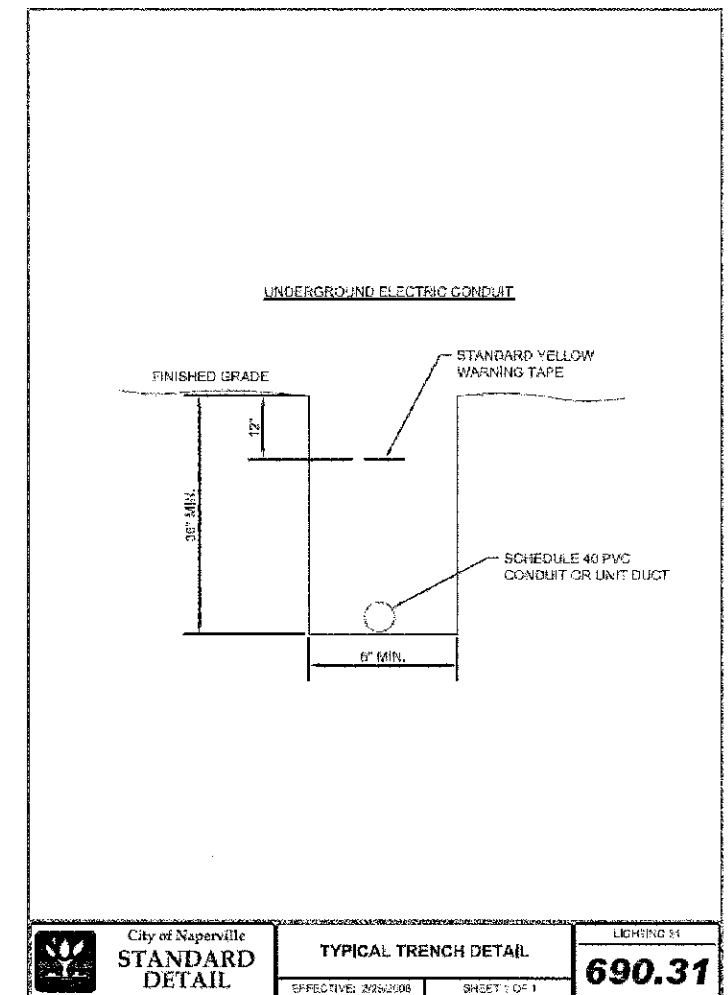


ALL ITEMS AS SHOWN OR APPROVED EQUAL.

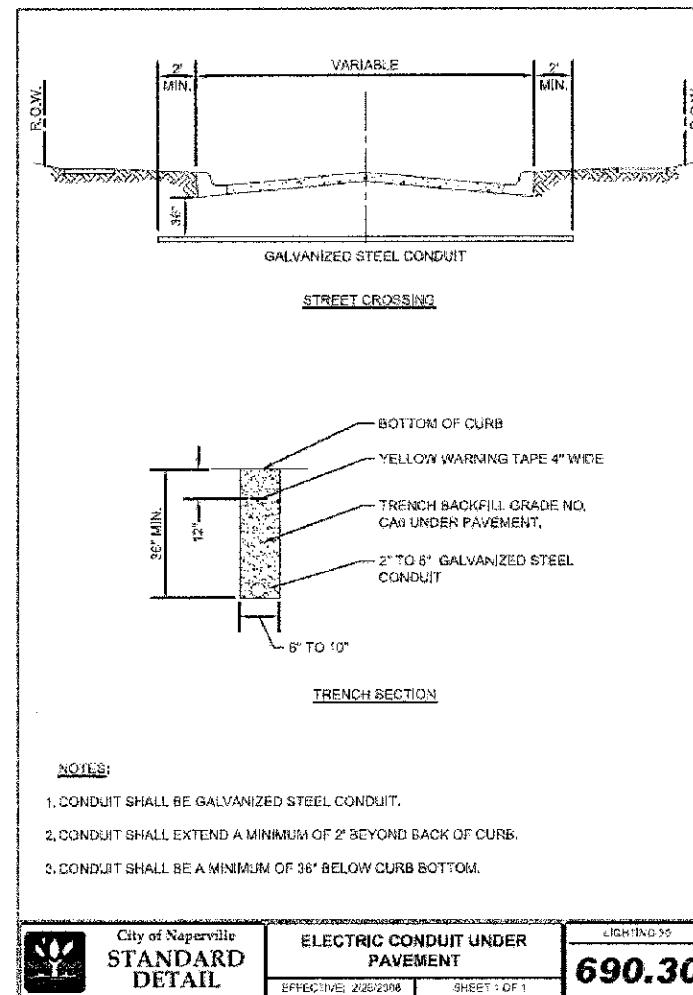

100 S. WACKER DR.
SUITE 500
CHICAGO, IL 60606
TEL 312-939-4000
FAX 312-939-4190

USER NAME: jmaas_puch
DESIGNED: MAE
DRAWN: MAE
CHECKED: DAD
PLOT SCALE: 3/8" = 1' IN.
PLOT DATE: 2/17/2012

REVISIONS:
REVISION NO. | DATE | BY | DESCRIPTION

STATE OF ILLINOIS
DEPARTMENT OF TRANSPORTATION

95TH STREET
LIGHTING STANDARD DETAILS

SCALE: NONE DRAWING NO. 26 OF 30 STA. TO STA.

F.A.U. RTE. 1644	SECTION 01-00181-00-FP	COUNTY WILL	TOTAL SHEETS 328	SHEET NO. 154
CONTRACT NO. 63647				
ILLINOIS FED. AID PROJECT				