
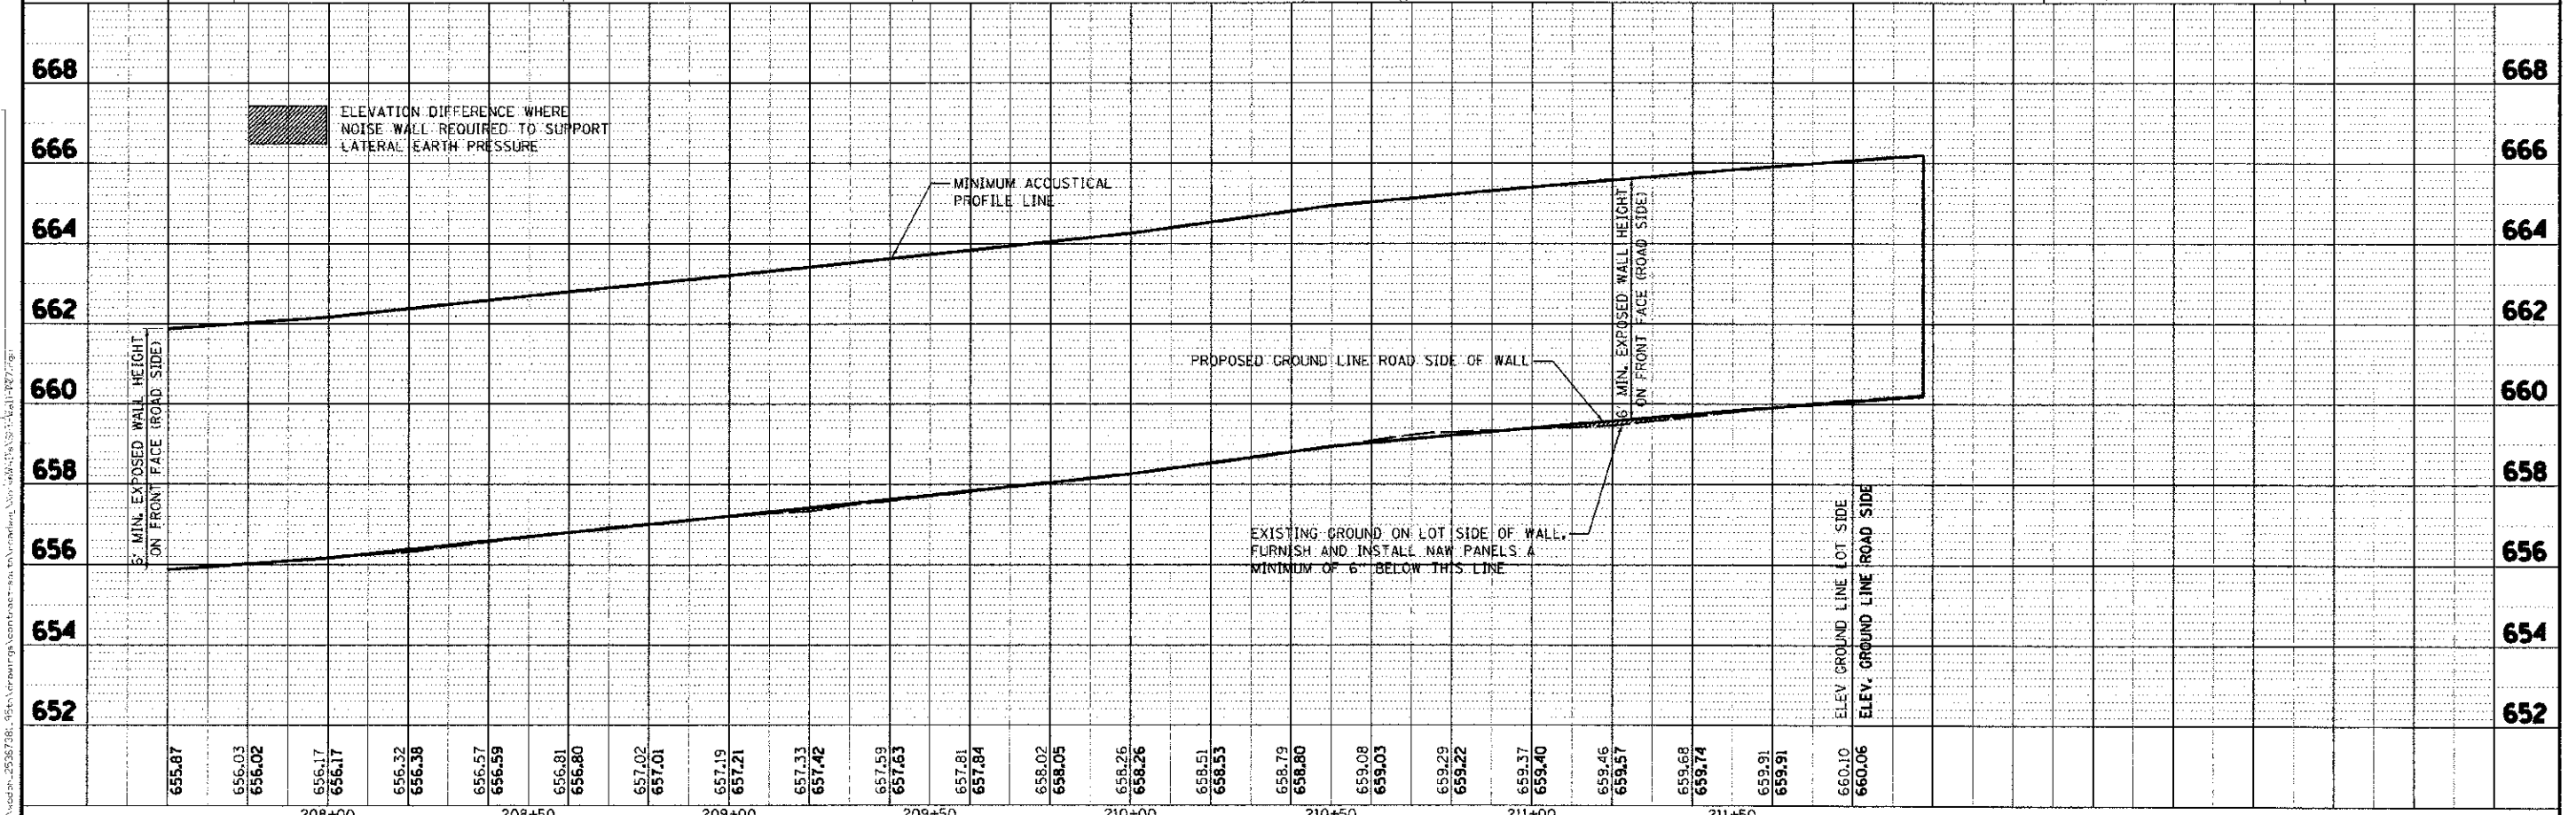
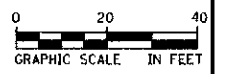


DATE	
BY	
REVISION	
NO. OF SHEETS	
DATE	
BY	
REVISION	
NO. OF SHEETS	
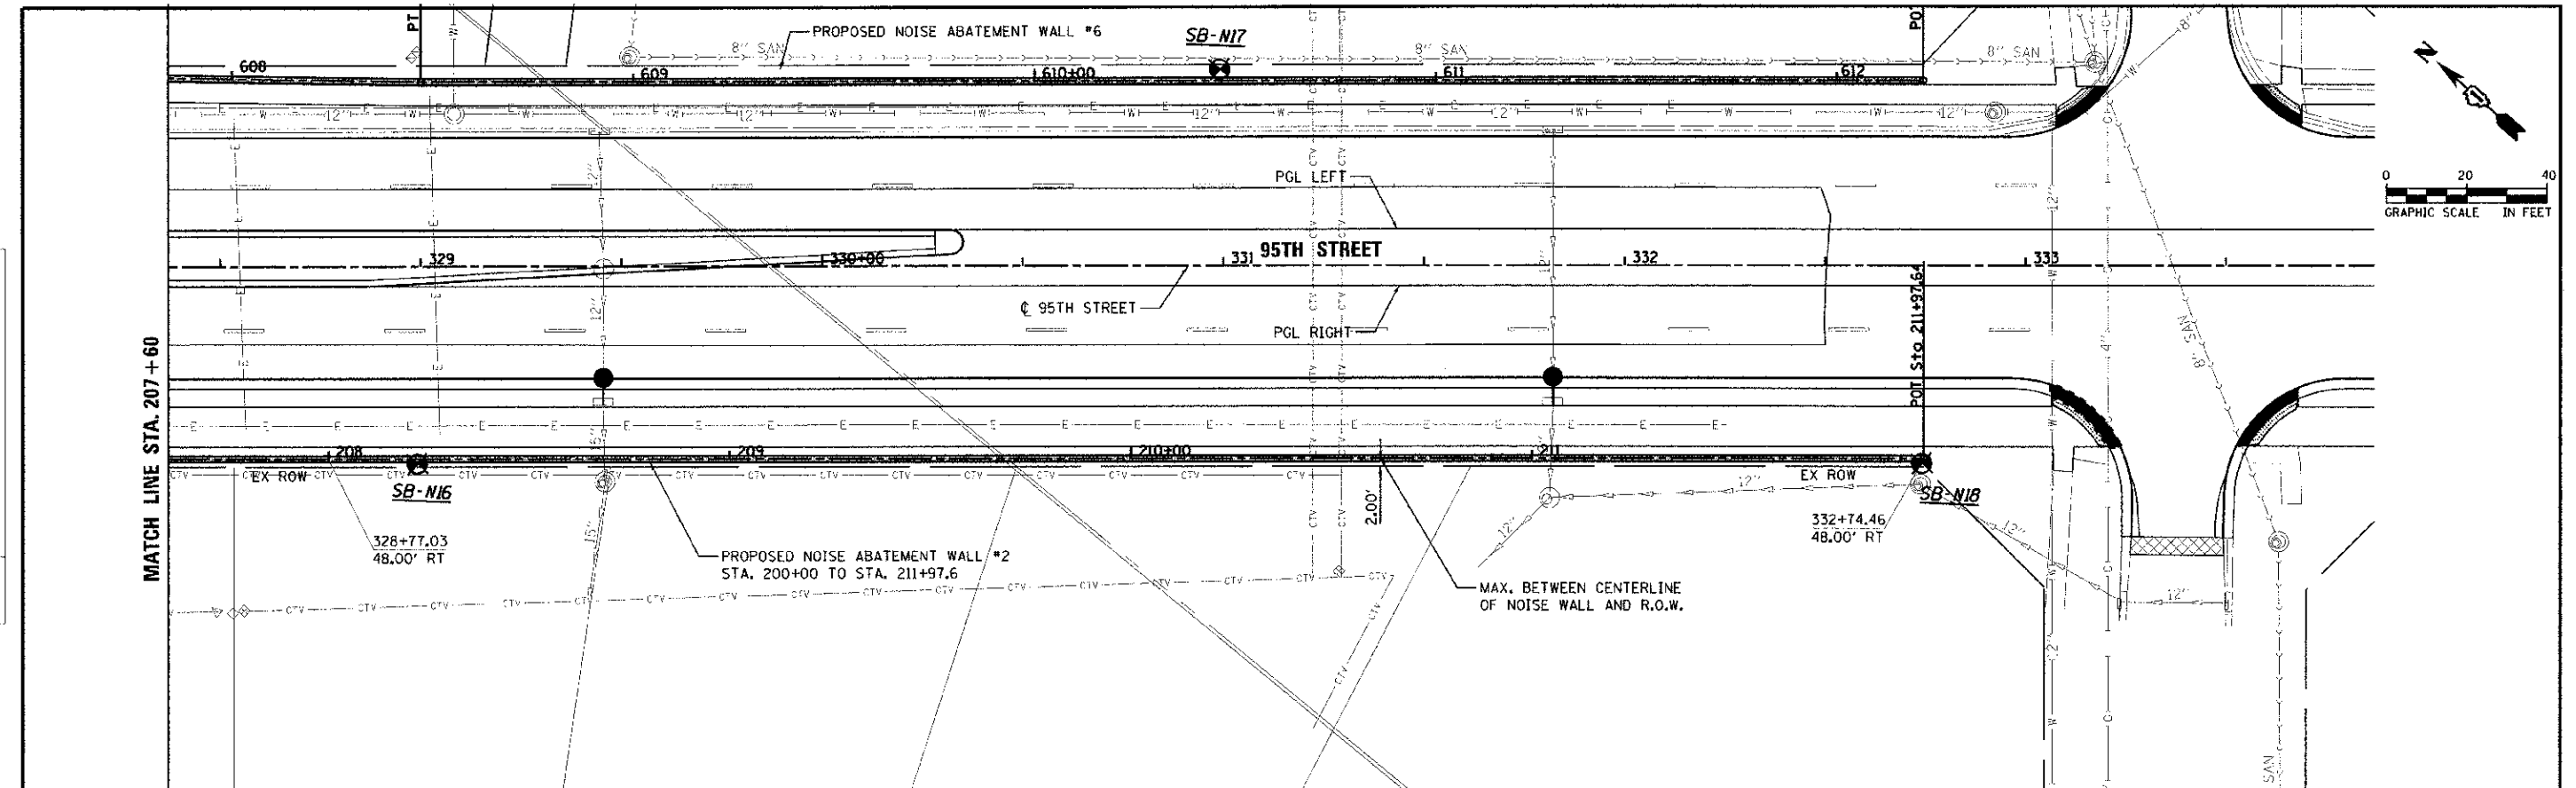

URS 100 S. WACKER DR. SUITE 500 CHICAGO, IL 60606 TEL (312) 939-1000 FAX (312) 939-4198	USER HOME: jones.pund PLOT DATE: 10/16/2012	DESIGNED: JRRUB DRAWN: KBKUB CHECKED: JRRPP DATE: 10/19/2012	REVISED: _____ REVISED: _____ REVISED: _____ REVISED: _____	STATE OF ILLINOIS DEPARTMENT OF TRANSPORTATION	NOISE ABATEMENT WALL #2 PLAN & PROFILE	F.A.U. R.T.E. 1644 SECTION 01-00181-00-PP COUNTY WILL TOTAL SHEETS 328 SHEETS NO. 207 CONTRACT NO. 63647
	SCALE: DRAWING NO. 6 OF 15 STA. TO STA.		ILLINOIS FED. AID PROJECT			