
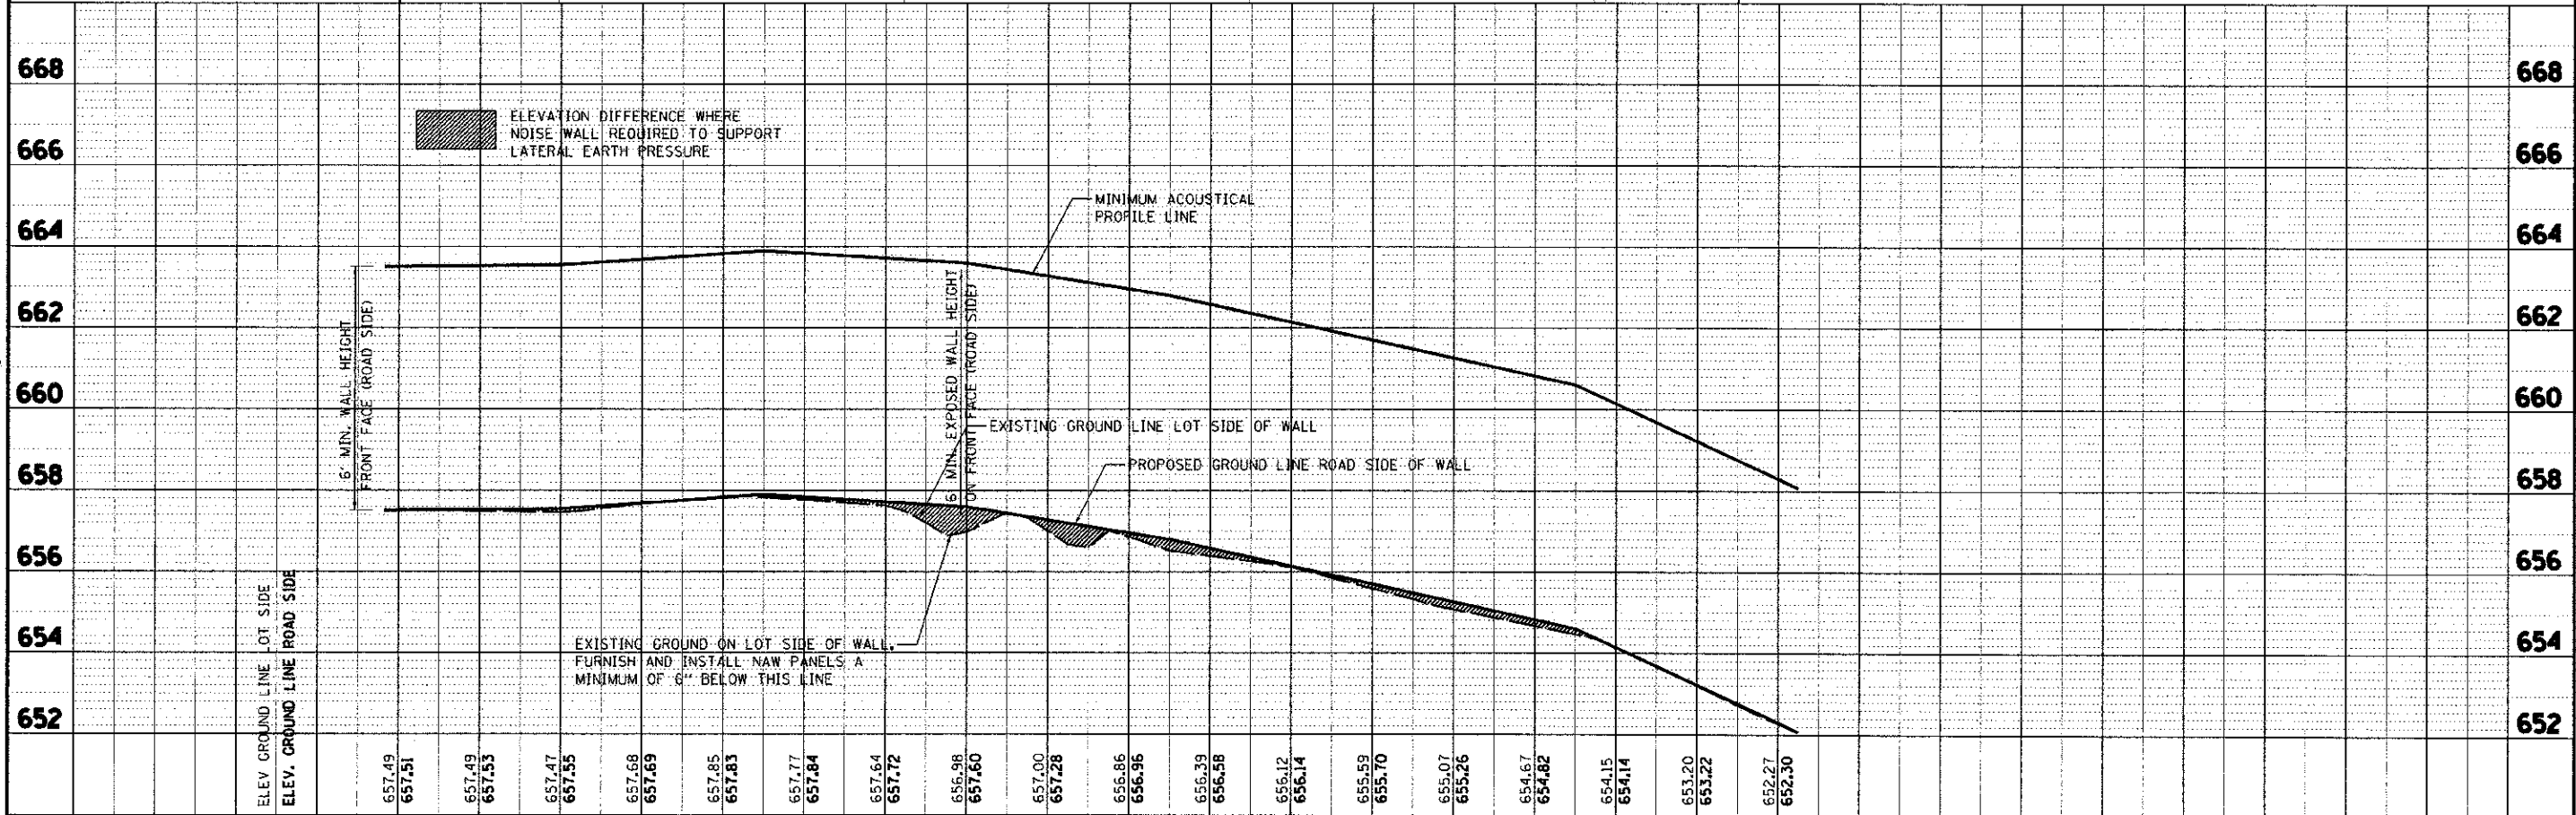
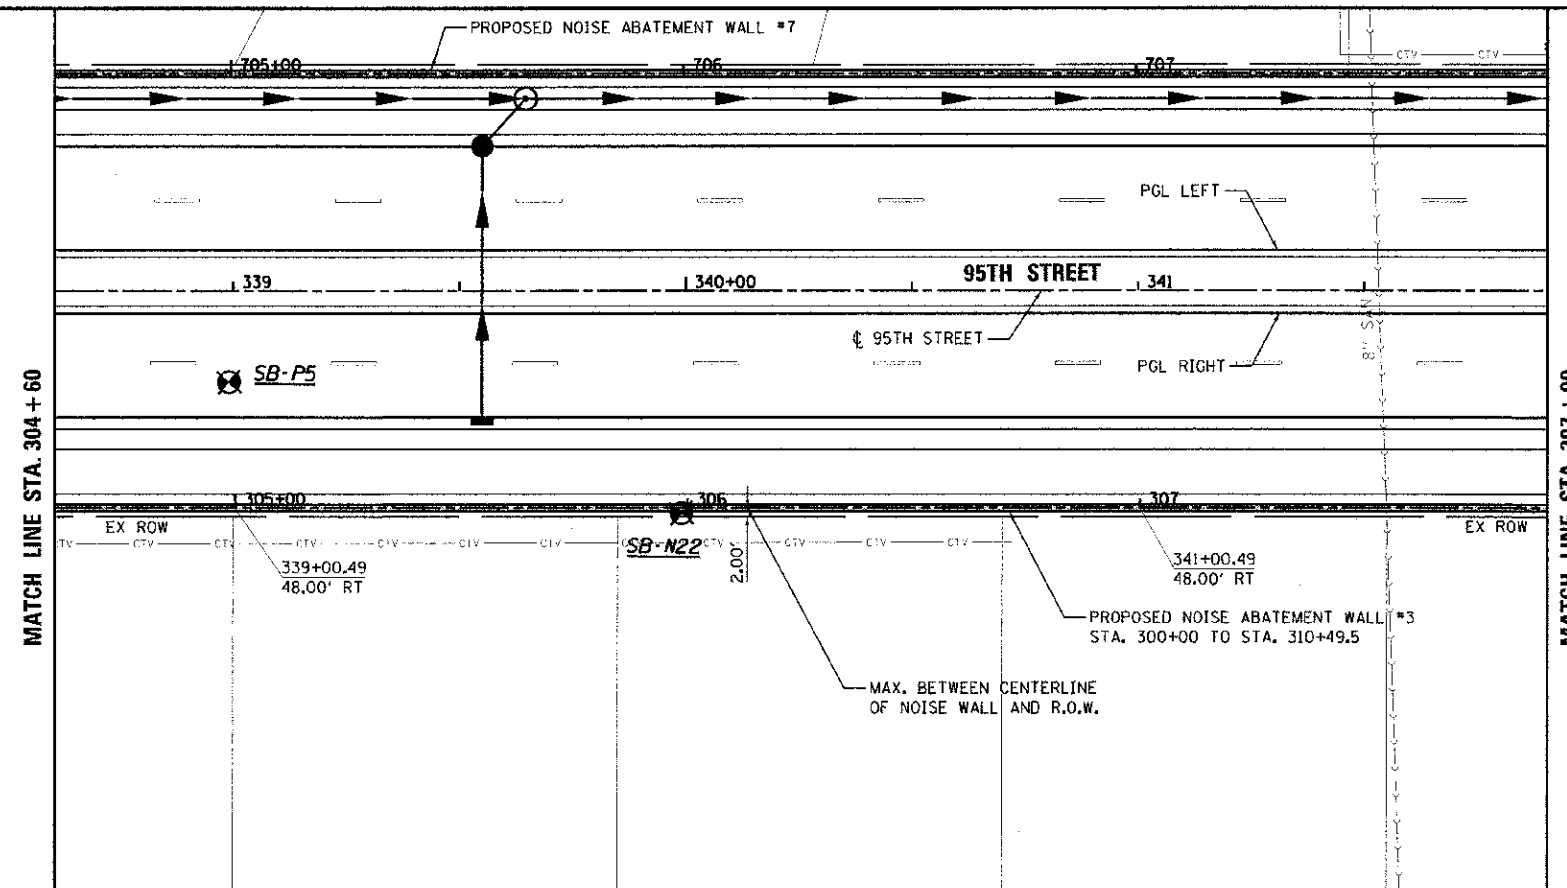


DATE:
 BY:
 CHECKED:
 IN CHARGE:
 PROJECT:
 SHEET NO.:

DATE:
 BY:
 CHECKED:
 IN CHARGE:
 PROJECT:
 SHEET NO.:

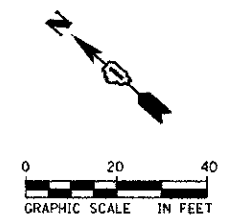

URS 100 S. WACKER DR., SUITE 500 CHICAGO, IL 60606 TEL 312-939-1000 FAX 312-939-4998	USER NAME: jrrub DESIGNED: JRRUB DRAWN: KBKJB CHECKED: JRRUB DATE: 10/19/2012	REVISED: - REVISED: - REVISED: - REVISED: -	STATE OF ILLINOIS DEPARTMENT OF TRANSPORTATION	NOISE ABATEMENT WALL #3 PLAN & PROFILE	F.A.U. RTE. 1644 SECTION 01-00181-00-PP COUNTY WILL TOTAL SHEETS 328 SHEET NO. 209 CONTRACT NO. 63647 ILLINOIS FED. AID PROJECT
	PLOT DATE: 12/15/2012 SCALE: 1" = 20'-0" (HORIZONTAL) SCALE: 1" = 10'-0" (VERTICAL)	SCALE: DRAWING NO. 8 OF 15 STA. TO STA.			
	URS PROJECT NO. 1644-100-00181-00-PP-209				