
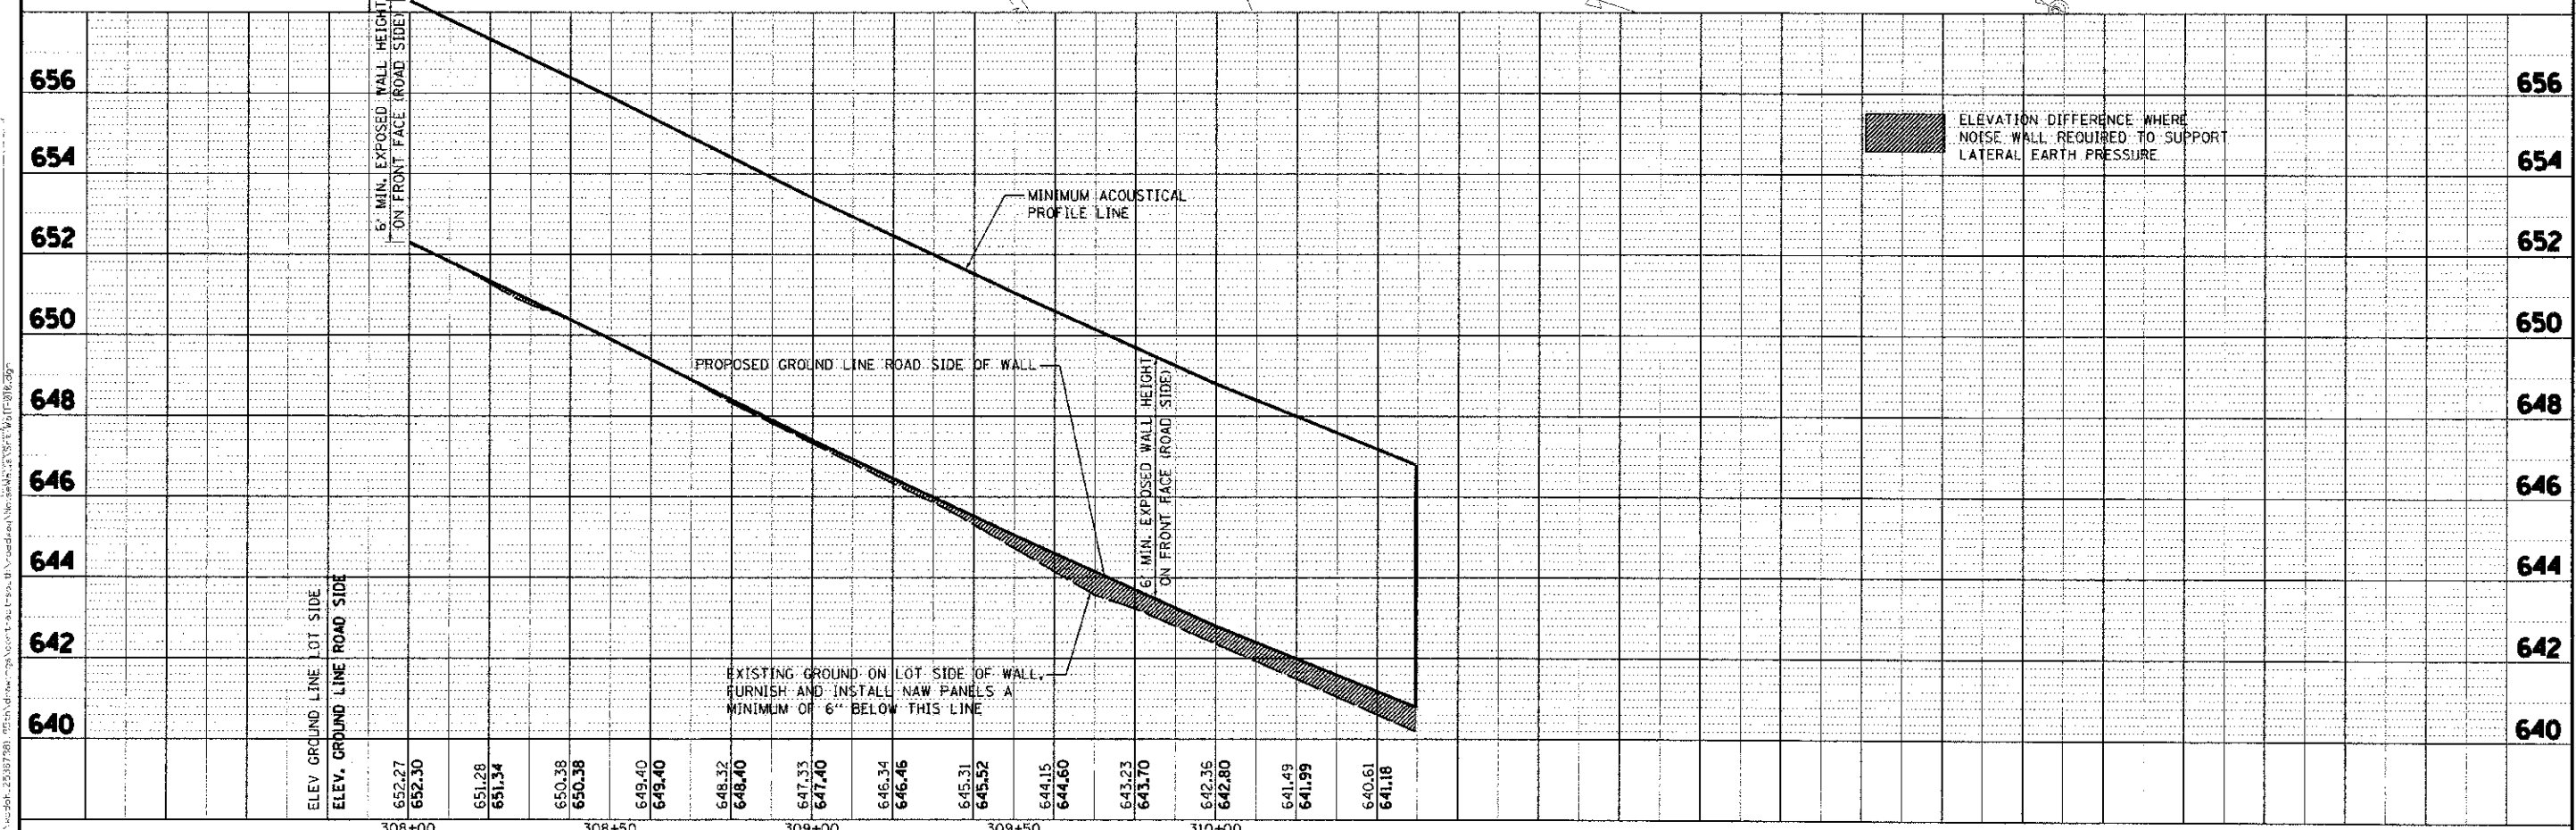
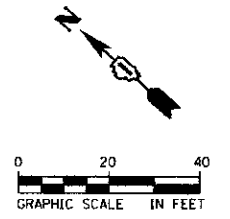


DATE	
BY	
DESIGNED	
DRAWN	
CHECKED	
DATE	
PROJECT	
SCALE	
PLT. DATE	

DATE	
BY	
DESIGNED	
DRAWN	
CHECKED	
DATE	
PROJECT	
SCALE	
PLT. DATE	

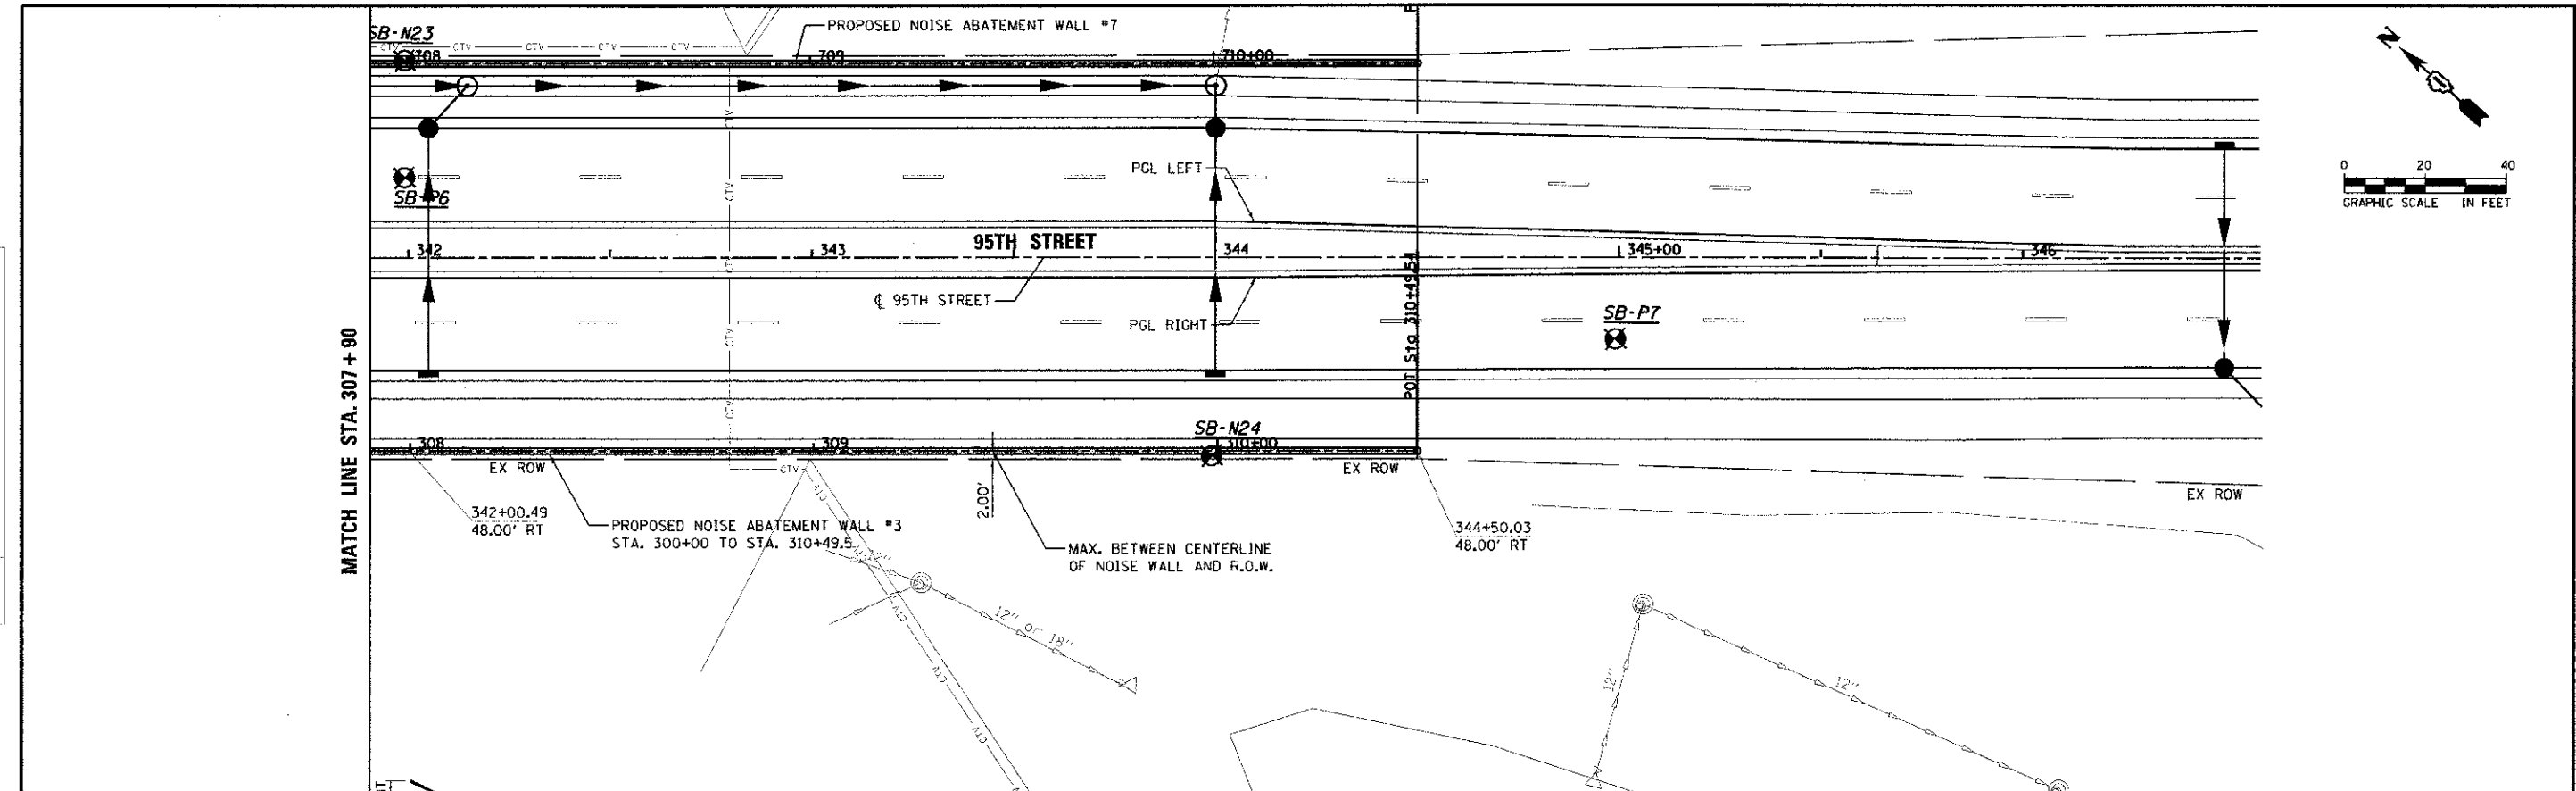

URS 100 S. WACKER DR. SUITE 500 CHICAGO, IL 60606 TEL (312) 939-4000 FAX (312) 939-6998	USER NAME: jones, p... DESIGNED: JRR/JB DRAWN: KBJ/JB CHECKED: JRR/P DATE: 10/19/2012	REVISED: - REVISED: - REVISED: - REVISED: -	STATE OF ILLINOIS DEPARTMENT OF TRANSPORTATION		NOISE ABATEMENT WALL #3 PLAN & PROFILE		F.A.U. 1644 SECTION 01-00181-00-PP COUNTY WILL TOTAL SHEETS 328 SHEETS NO. 210 CONTRACT NO. 63647
	SCALE: _____ DRAWING NO. 9 OF 15 STA. _____ TO STA. _____	ILLINOIS FED. AID PROJECT					