

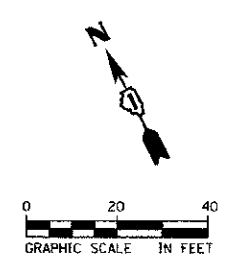


P. AN
 DATE
 BY
 CHECKED
 APPROVED
 PROJECT NO.
 SHEET NO.
 ROAD FILE NAME

PACIFIC
 DATE
 BY
 CHECKED
 APPROVED
 PROJECT NO.
 SHEET NO.
 ROAD FILE NAME

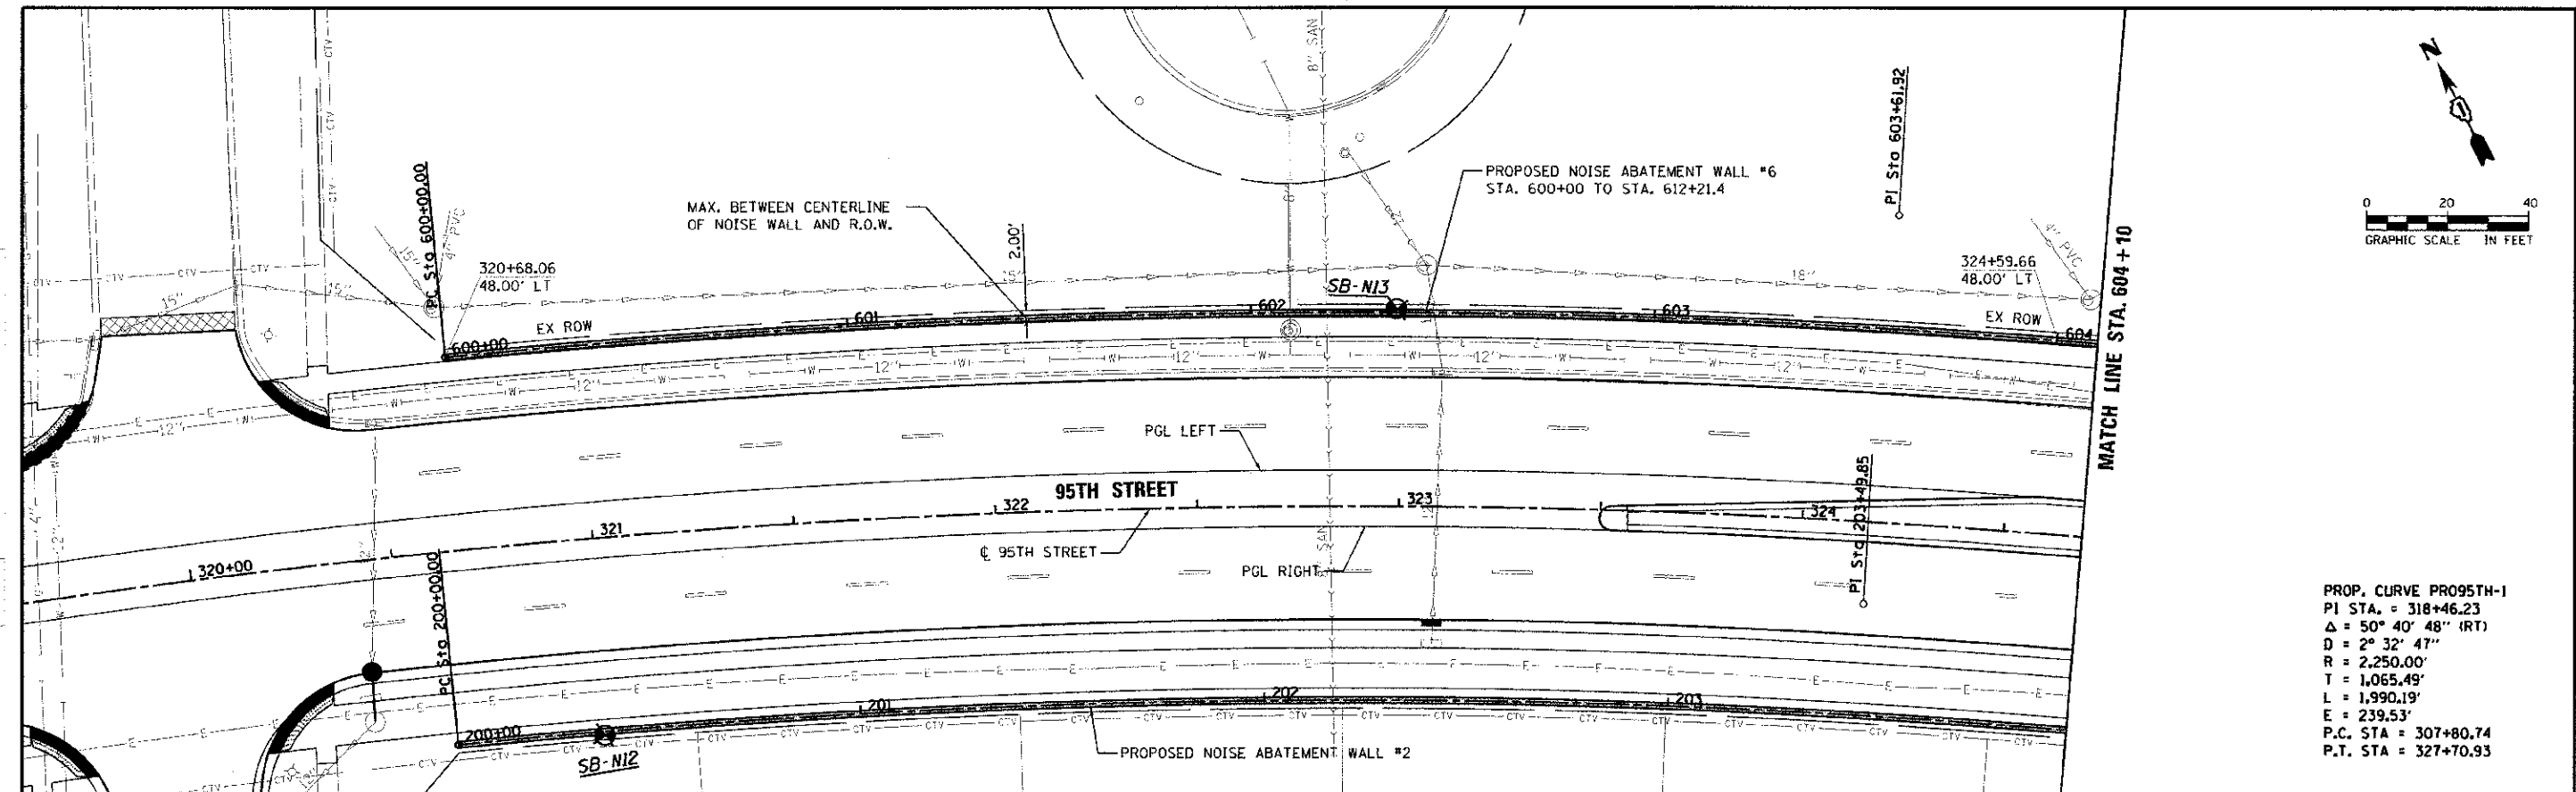

PROP. CURVE PRO95TH-1
 PI STA. = 318+46.23
 $\Delta = 50^\circ 40' 48''$ (RT)
 $D = 2^\circ 32' 47''$
 $R = 2,250.00'$
 $T = 1,065.49'$
 $L = 1,990.19'$
 $E = 239.53'$
 P.C. STA = 307+80.74
 P.T. STA = 327+70.93

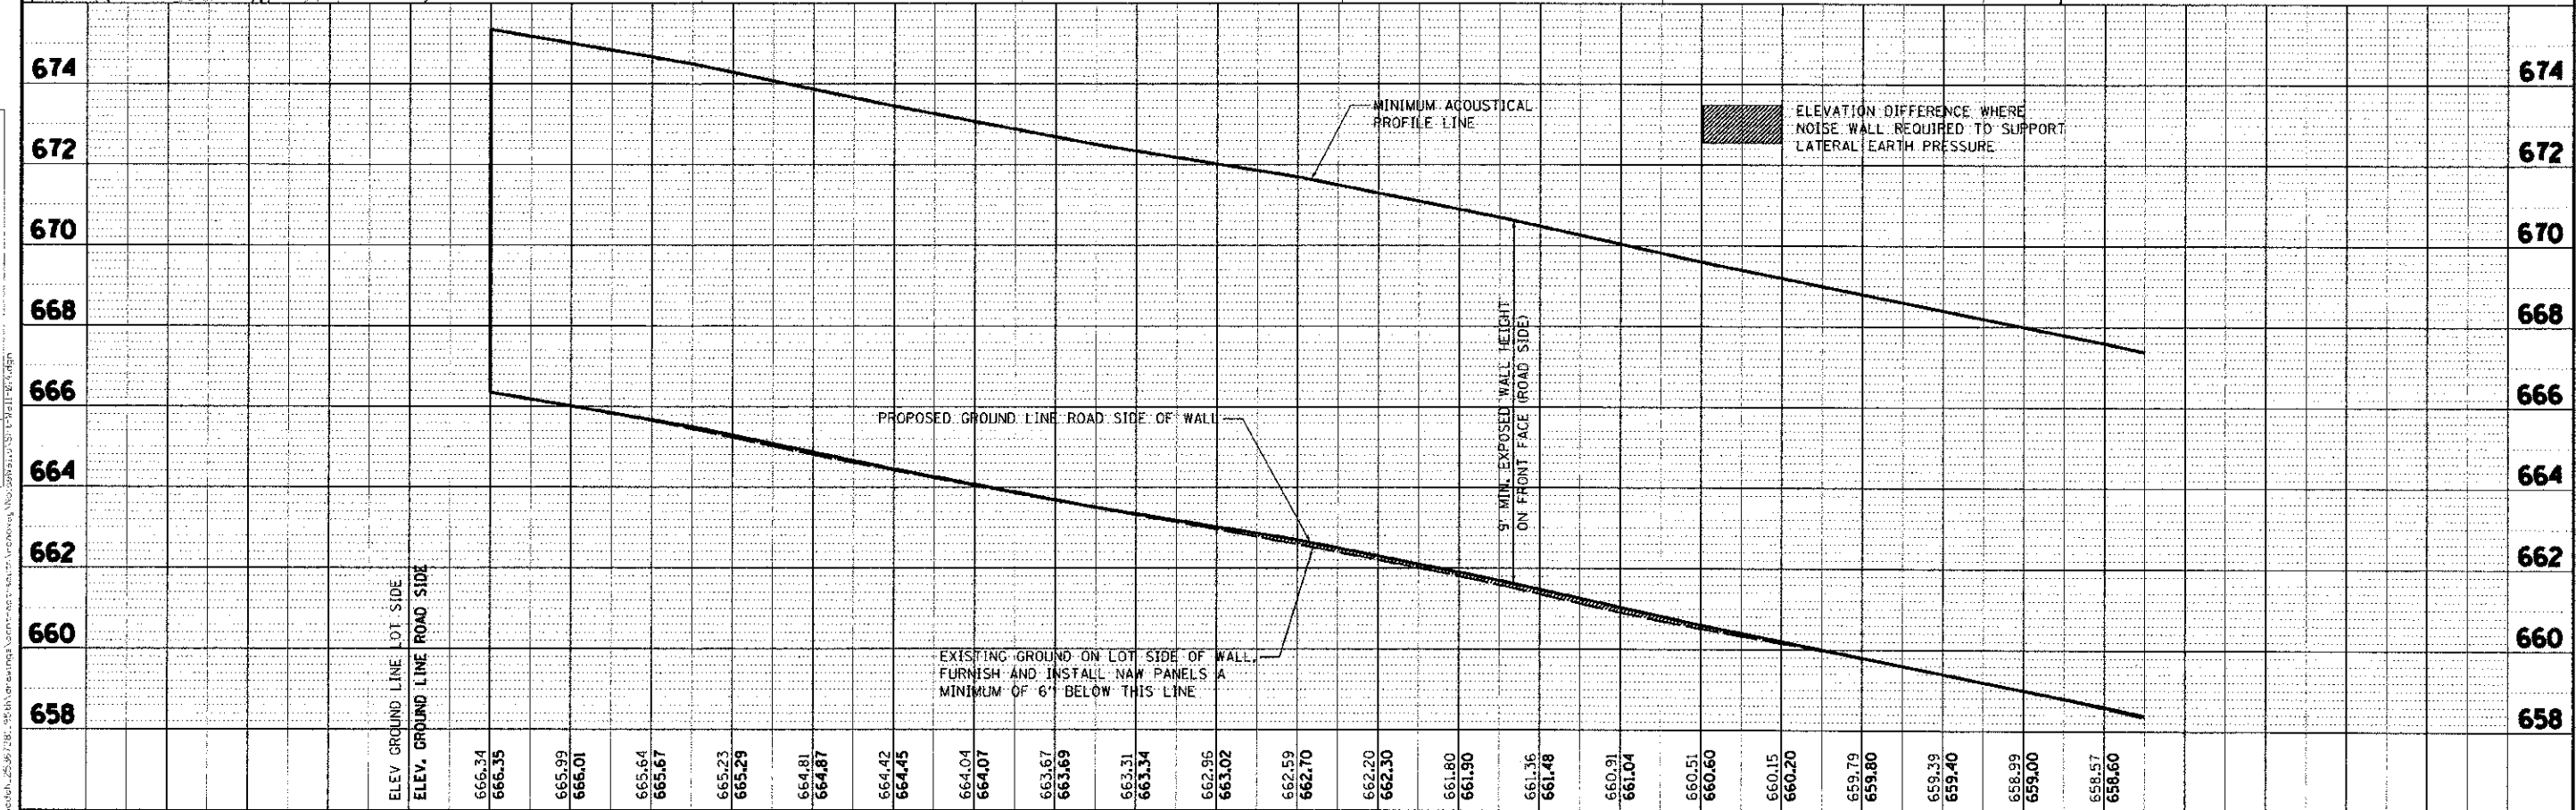

URS 100 S. WACKER DR. SUITE 500 CHICAGO, IL 60606 TEL (312) 939-4000 FAX (312) 939-4998	USER NAME = james.push DESIGNED - JRR/JB DRAWN - KBK/JB CHECKED - JRR/PP DATE - 10/19/2012	REVISED - REVISED - REVISED - REVISED -	STATE OF ILLINOIS DEPARTMENT OF TRANSPORTATION	NOISE ABATEMENT WALL #6 PLAN & PROFILE	SCALE: DRAWING NO. 11 OF 15 STA. TO STA.	F.A.U. RTE. 1644 SECTION 01-00181-00-PP COUNTY WILL TOTAL SHEETS 328 SHEET NO. 212 CONTRACT NO. 63647 ILLINOIS FED. AID PROJECT
---	--	--	---	---	--	---