
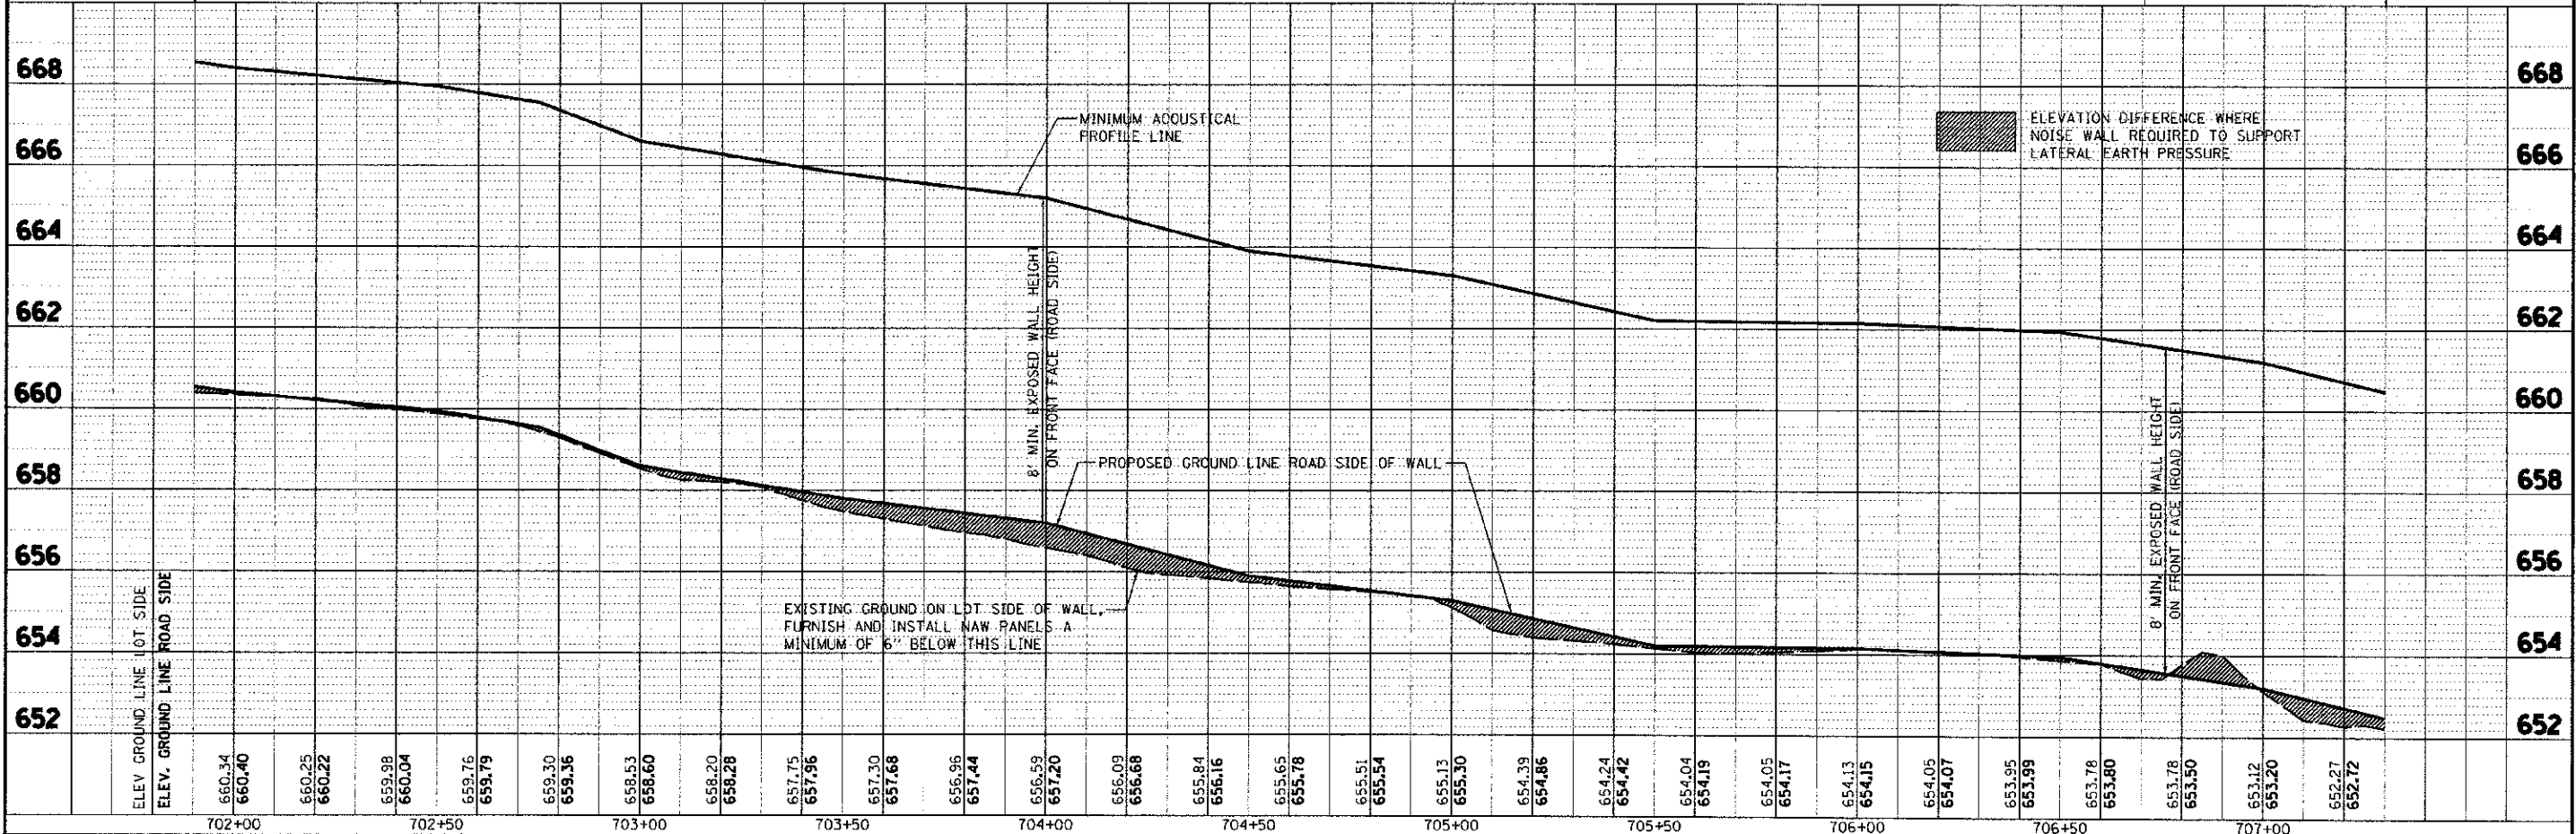


DESIGNED	JRR/JB
DRAWN	KEK/JB
CHECKED	JRR/PP
DATE	10/19/2012

PROJECT	NOISE ABATEMENT
NO.	1644
DATE	10/19/2012

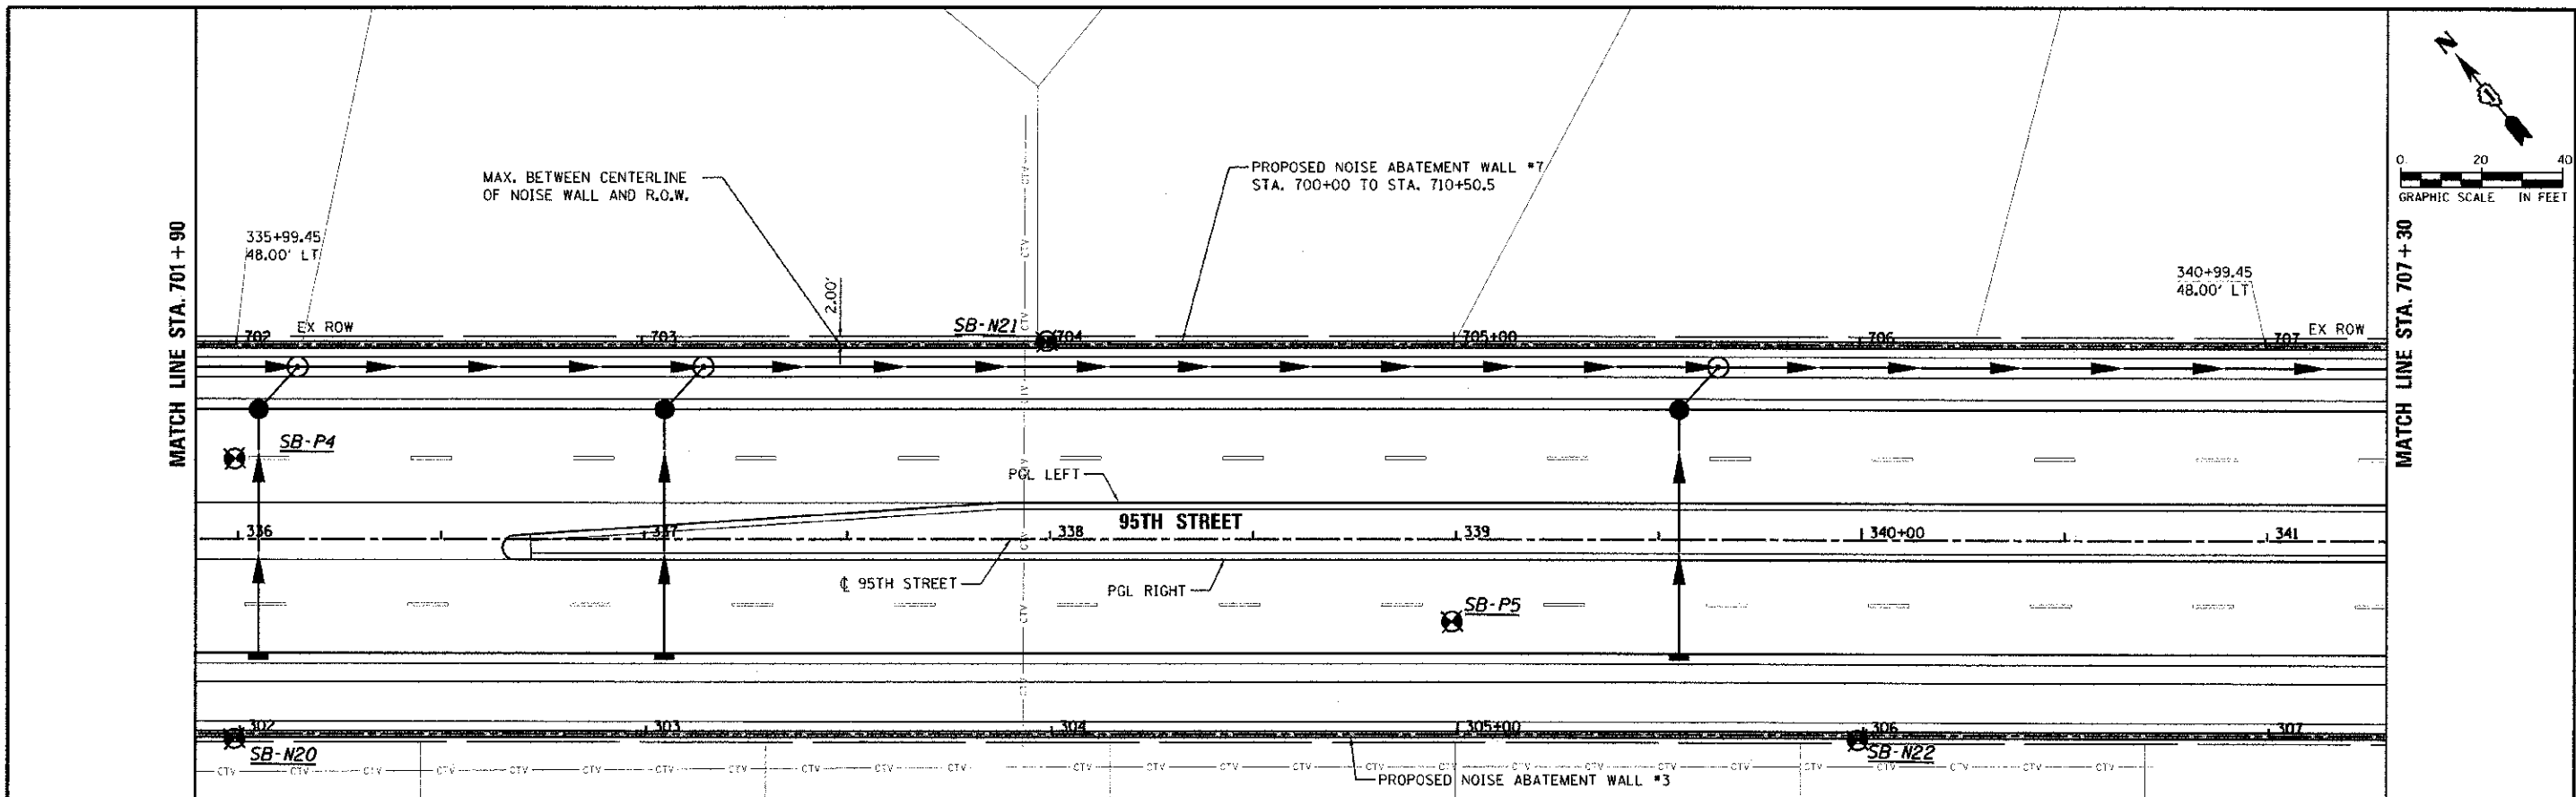

URS 100 S. WACKER DR. SUITE 500 CHICAGO, IL 60606 TEL (312) 939-4000 FAX (312) 939-6998	USER NAME: james.pugh PROJECT: NOISE ABATEMENT PLOT DATE: 10/19/2012	DESIGNED: JRR/JB DRAWN: KEK/JB CHECKED: JRR/PP DATE: 10/19/2012	REVISED: - REVISED: - REVISED: - REVISED: -	STATE OF ILLINOIS DEPARTMENT OF TRANSPORTATION		NOISE ABATEMENT WALL #7 PLAN & PROFILE		SECTION: 01-00181-00-PP COUNTY: WILL CONTRACT NO.: 63647	TOTAL SHEETS: 328 SHEET NO.: 215
	SCALE: DRAWING NO. 14 OF 15 STA. TO STA.				ILLINOIS FED. AID PROJECT				