
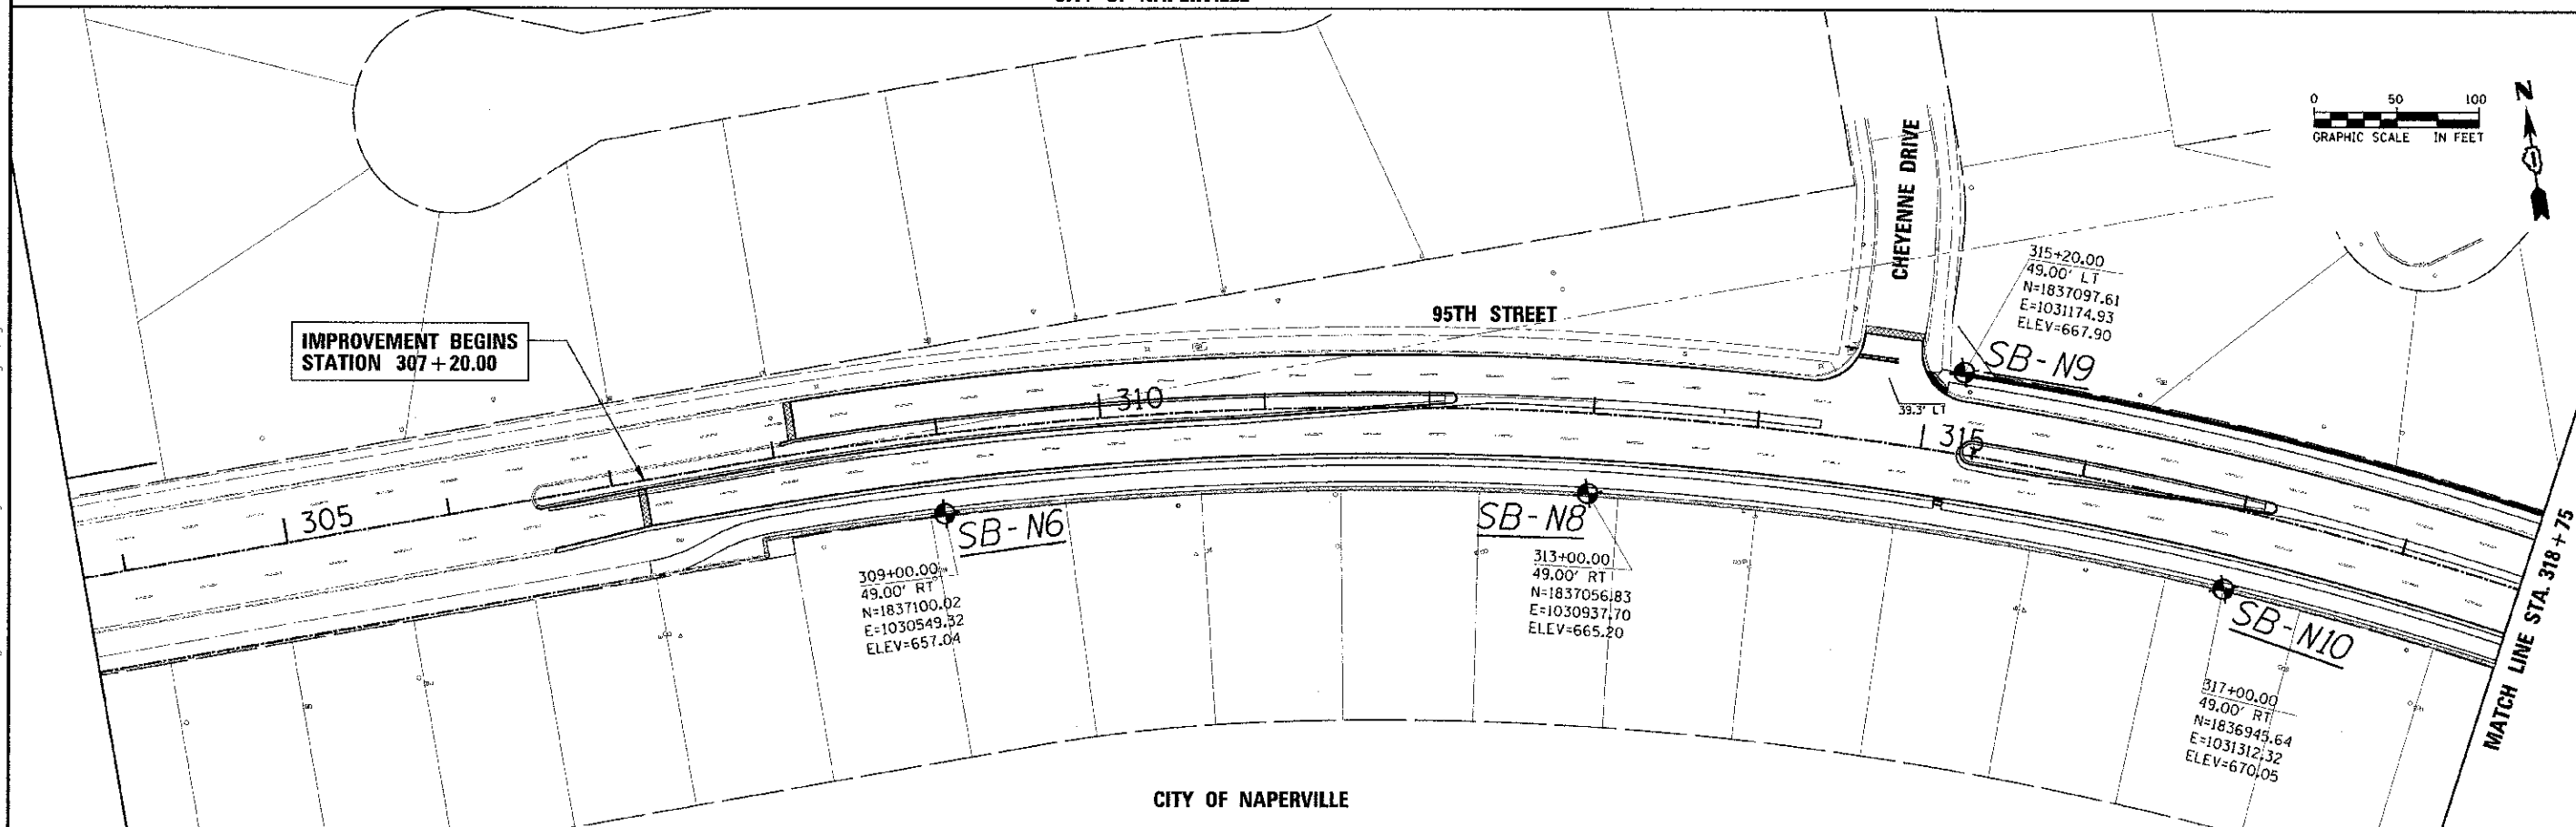


CITY OF NAPERVILLE

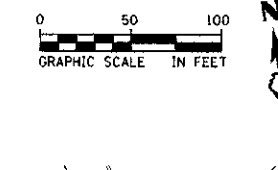

CITY OF NAPERVILLE

URS
100 S. WACKER DR.
SUITE 500
CHICAGO, IL 60606
TEL (312) 939-4000
FAX (312) 939-4098

USER NAME: jones.pun
PLOT SCALE: 1"=50'
PLOT DATE: 10/28/2012

DESIGNED	JRP
DRAWN	MRF
CHECKED	JRP
DATE	10/19/2012

REVISED	
REVISED	
REVISED	
REVISED	

STATE OF ILLINOIS
DEPARTMENT OF TRANSPORTATION

95TH STREET
SOIL BORING LOCATION PLAN
SCALE: 1"=50' DRAWING NO. 1 OF 4 STA. 291+70.56 TO STA. 318+75

F.A.U. RTE.	SECTION	COUNTY	TOTAL SHEETS	SHEET NO.
1644	01-00181-00-FP	WILL	328	236
CONTRACT NO. 63647				
ILLINOIS FED. AID PROJECT				

FILE NAME: c:\pavedon\25457811_Soil Boring Location Plan\soil_boring_location_plan.dwg