


DATE	
BY	
CHKD	
APP'D	
NO.	

DATE	
BY	
CHKD	
APP'D	
NO.	

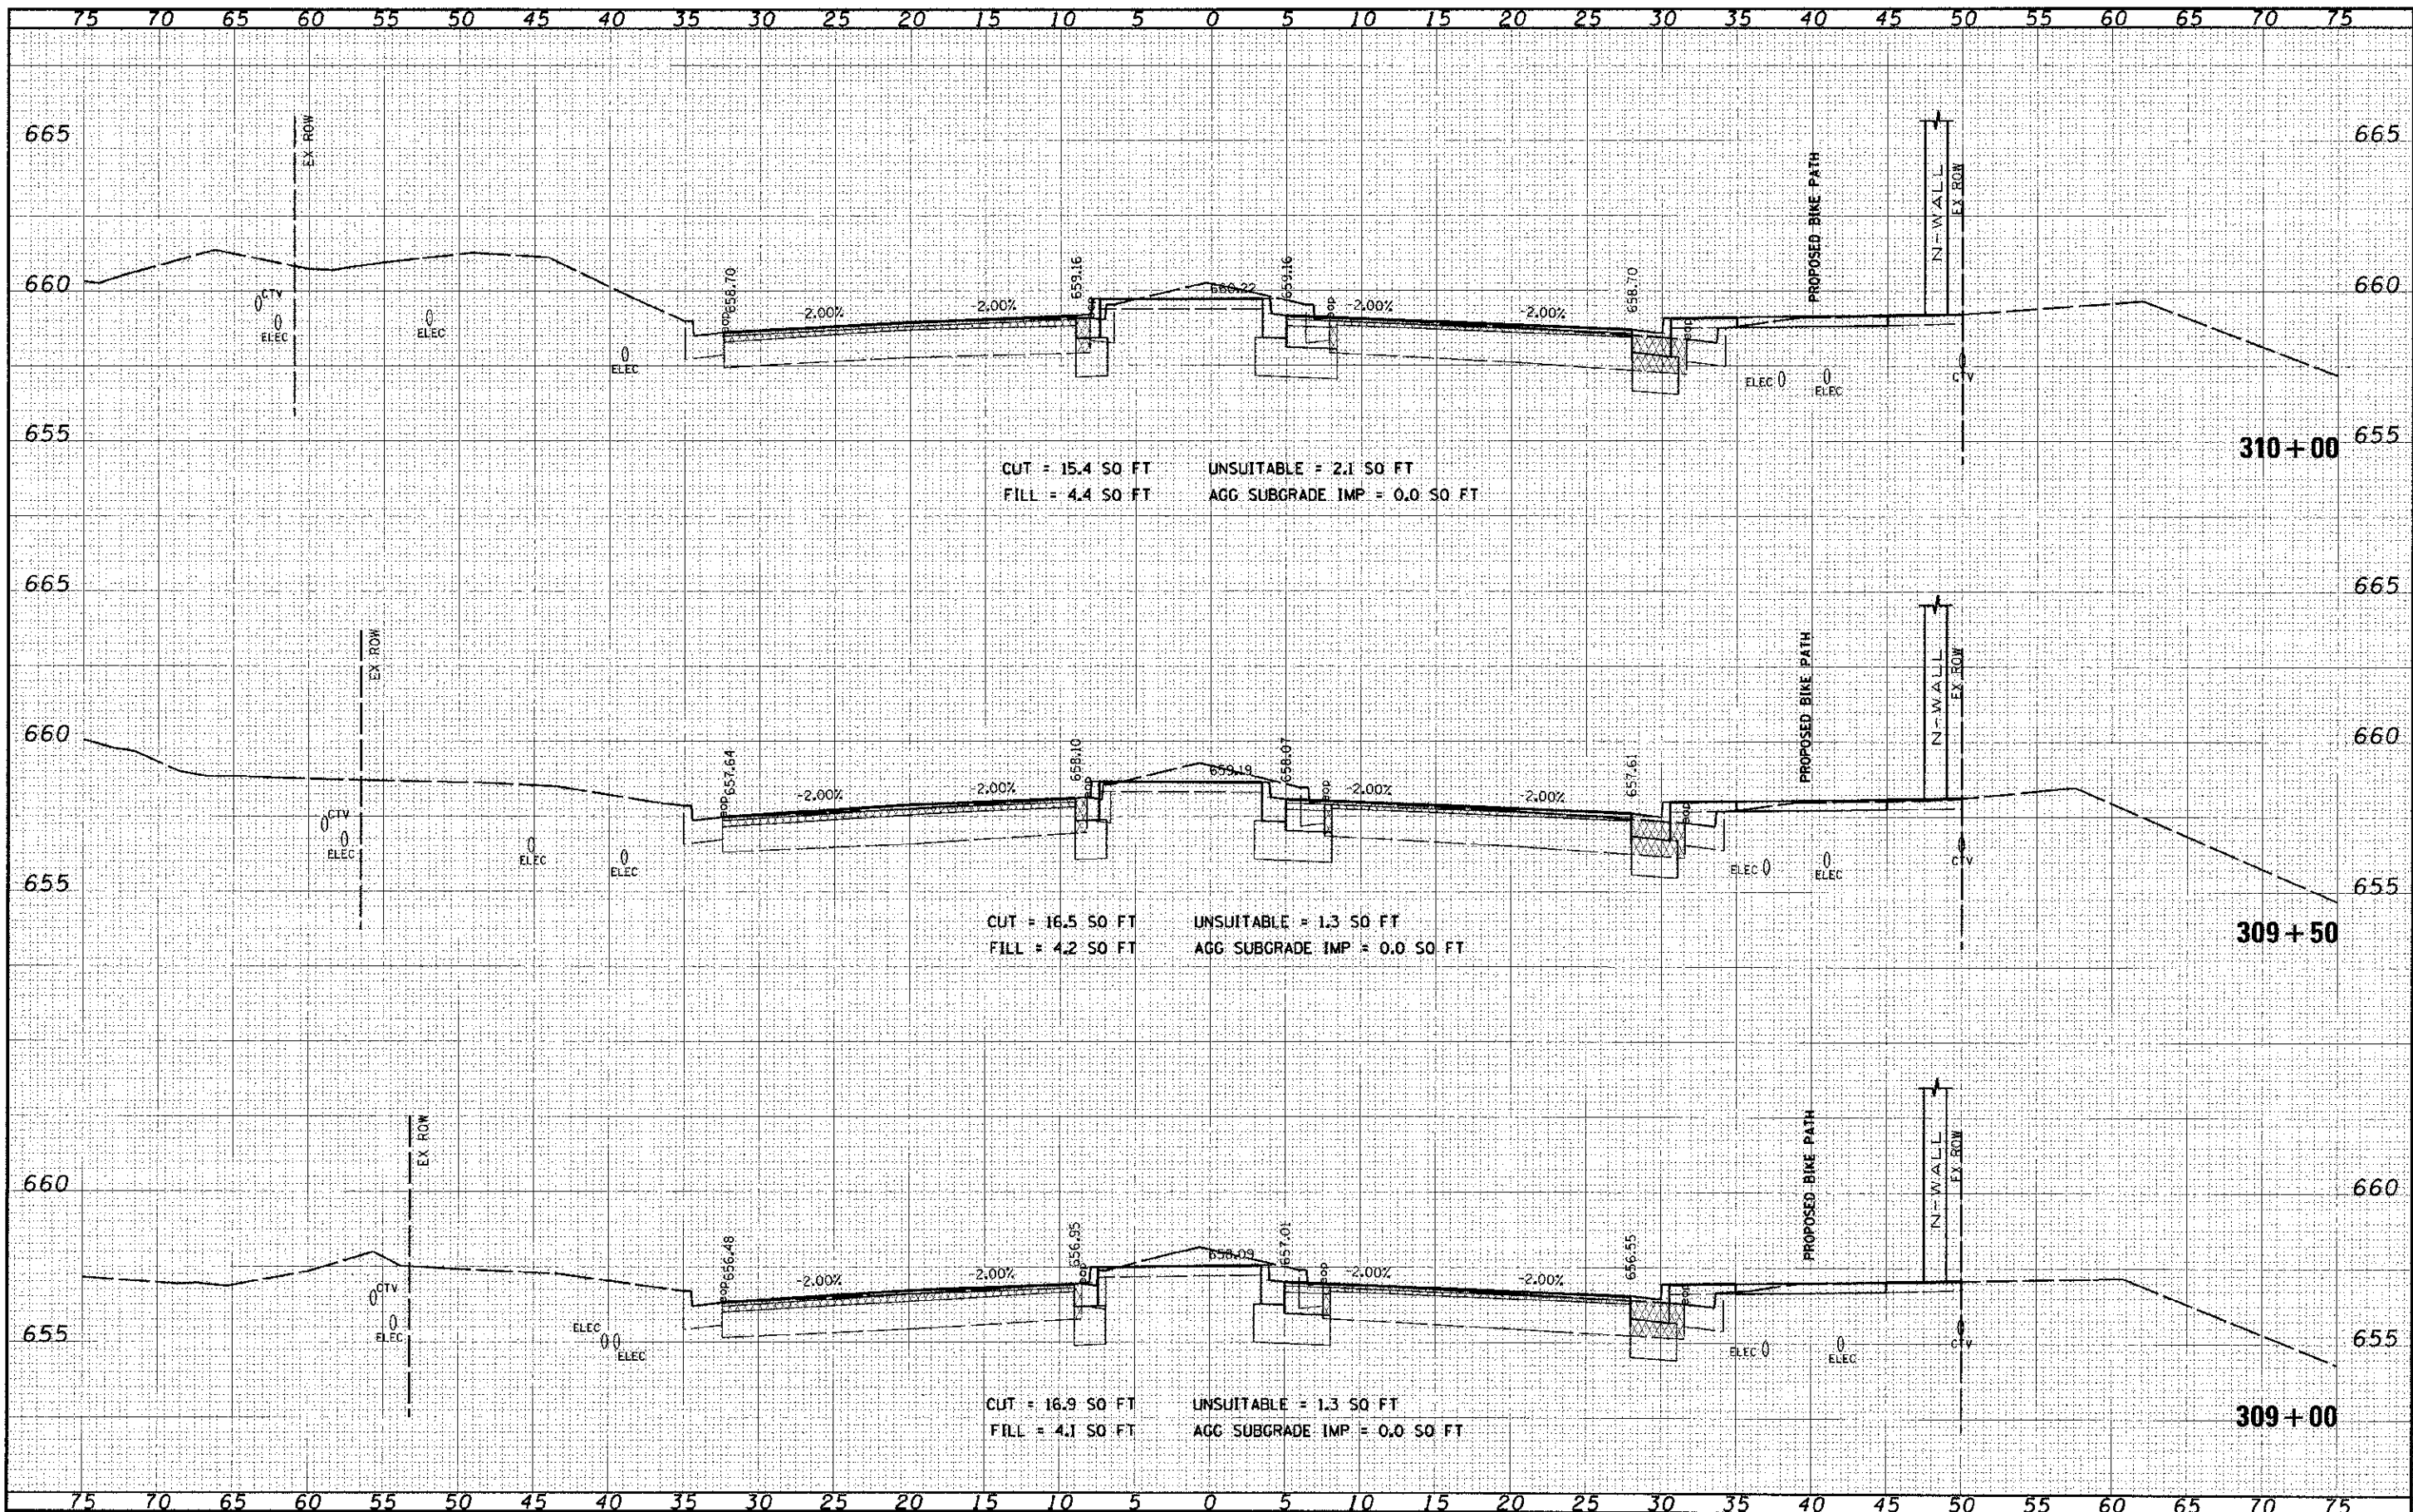

FILE NAME	PROJECT NAME	DESIGNED	REVISED	STATE OF ILLINOIS DEPARTMENT OF TRANSPORTATION	CROSS SECTIONS 95th STREET	F.A.J.	SECTION	COUNTY	TOTAL	SHEET
DATE	NO.	DRAWN	REVISED			1644	01-00181-00-PP	WILL	SHEETS	NO.
SCALE	DATE	CHECKED	REVISED			1"=25'	SHEET NO. 3 OF 75 SHEETS	STA. 309+00 TO STA. 310+00	328	242
		DATE	REVISED			CONTRACT NO. 63647		ILLINOIS FED. AID PROJECT		