


FILE NAME	SY
DATE	
DESIGNED	
DRAWN	
CHECKED	
DATE	

ORIGINAL	SY
DATE	
DESIGNED	
DRAWN	
CHECKED	
DATE	

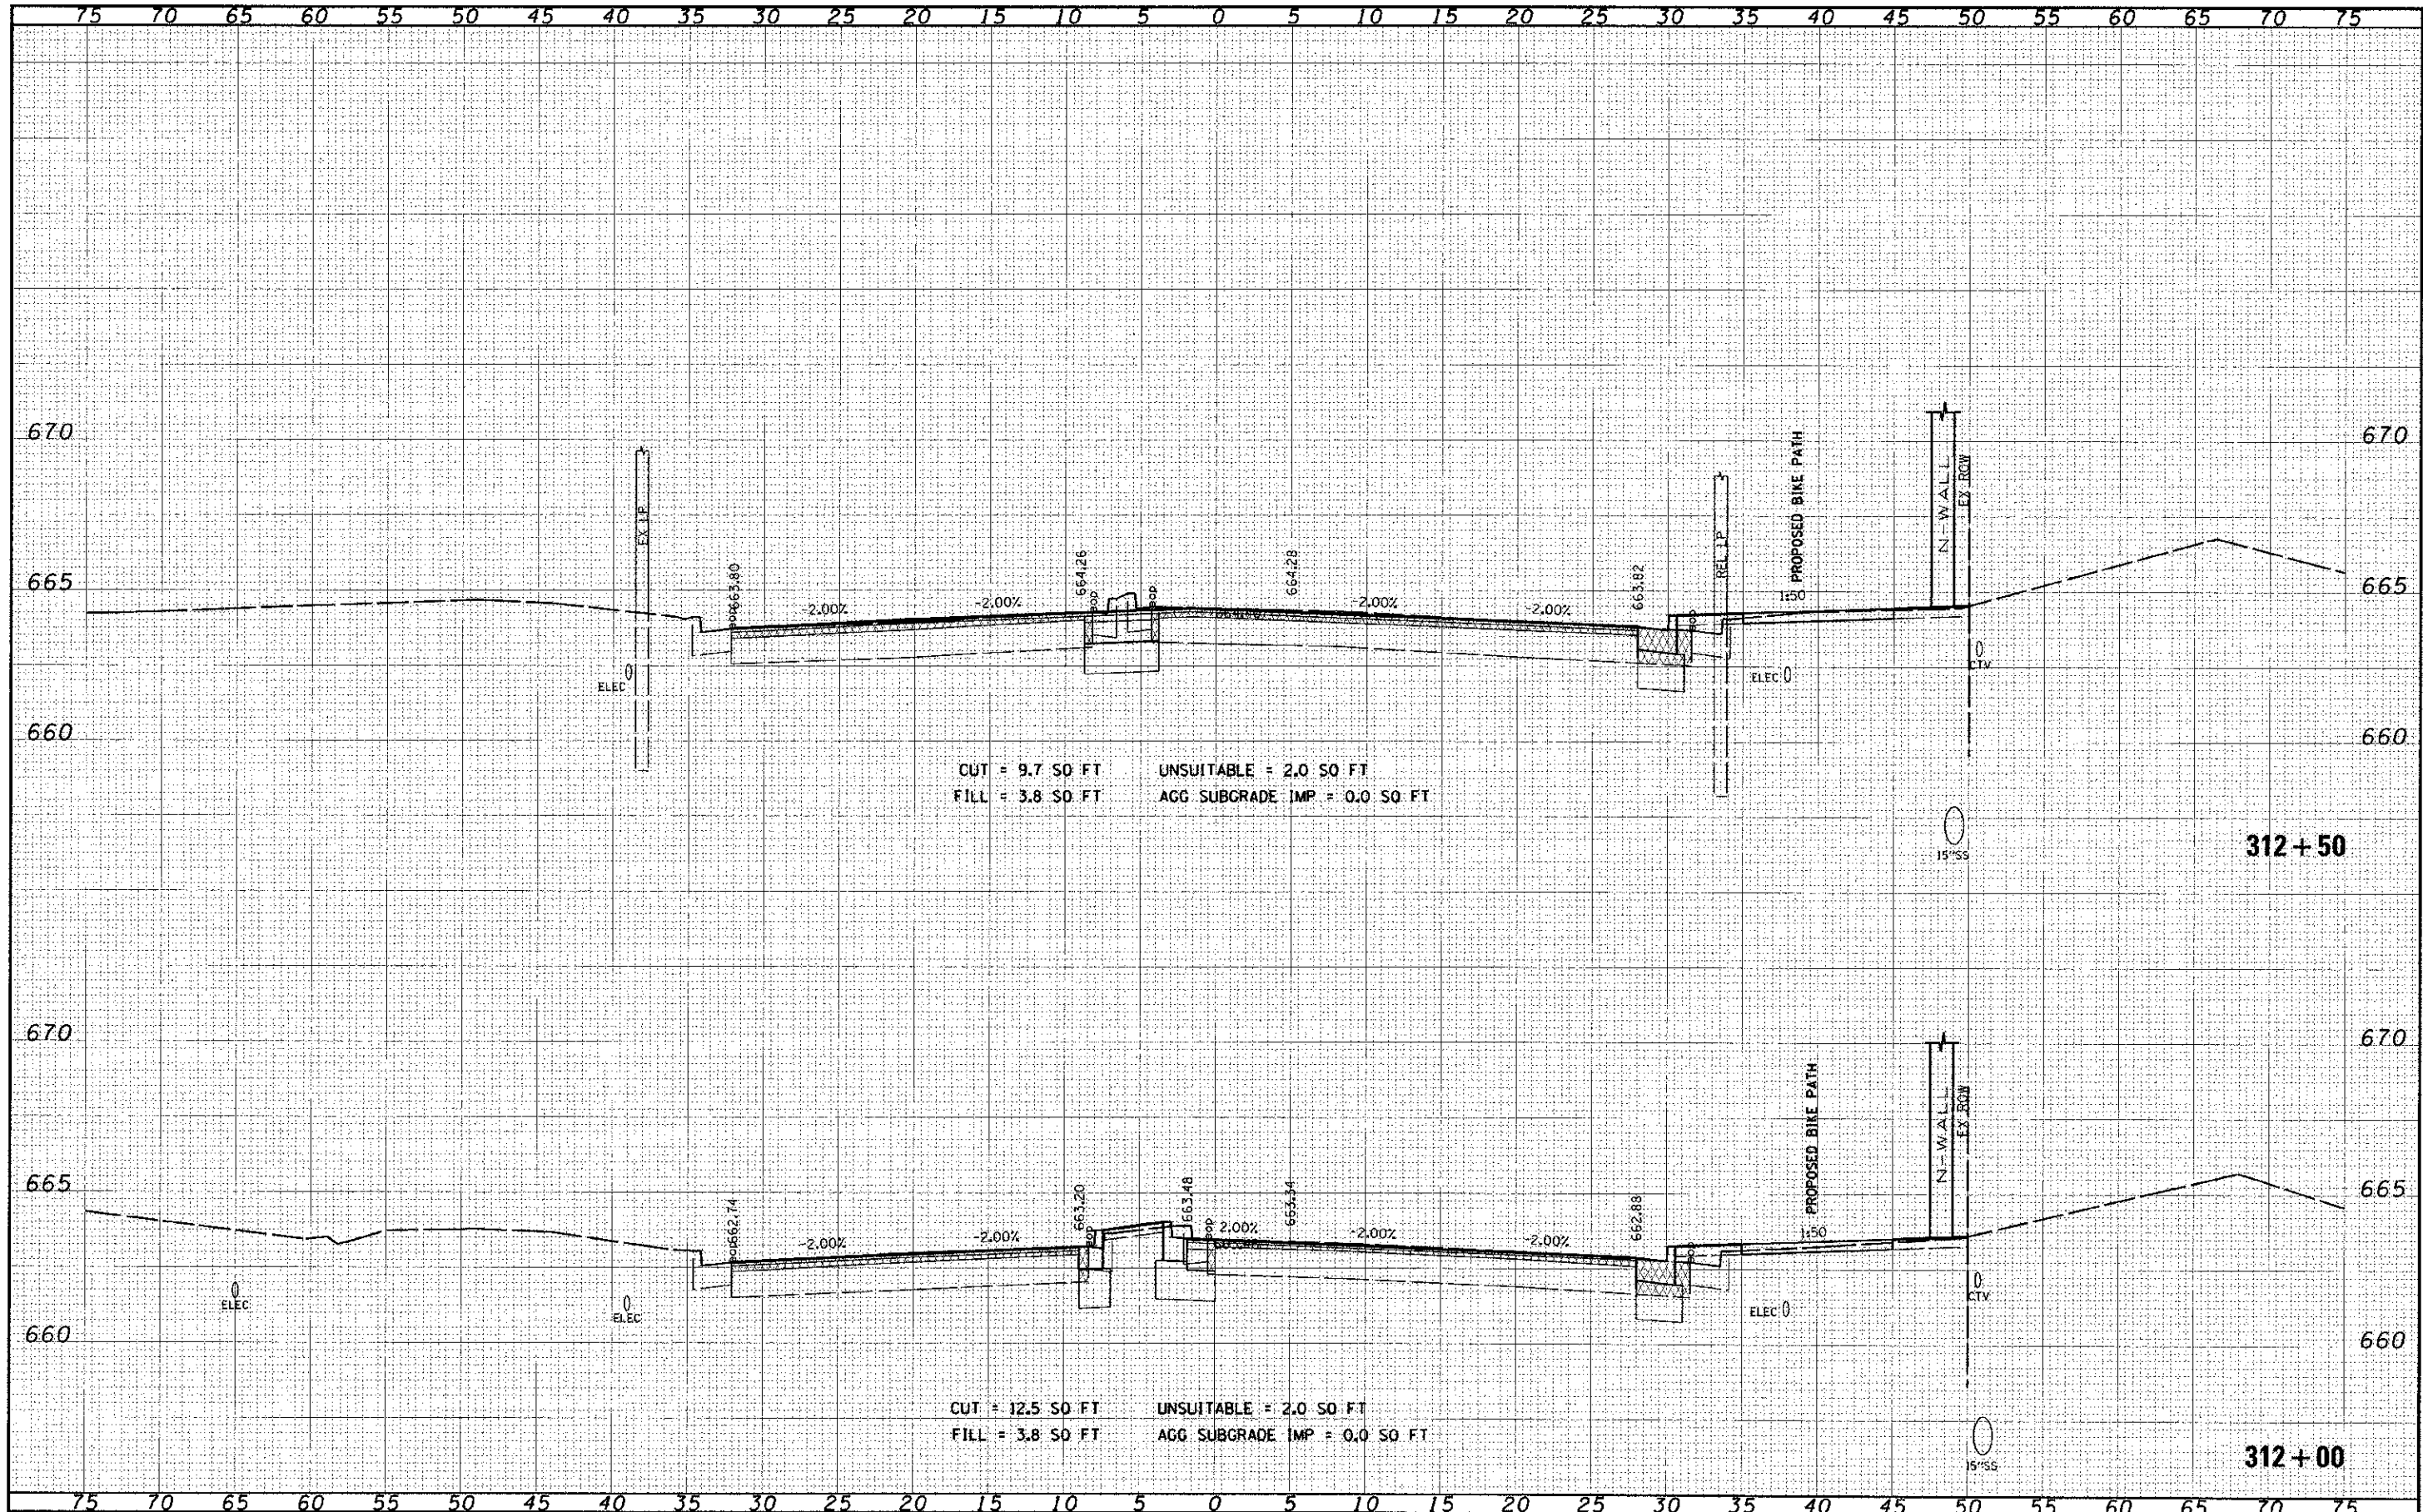

CUT = 9.7 SQ FT
 FILL = 3.8 SQ FT
 UNSUITABLE = 2.0 SQ FT
 AGG SUBGRADE IMP = 0.0 SQ FT

CUT = 12.5 SQ FT
 FILL = 3.8 SQ FT
 UNSUITABLE = 2.0 SQ FT
 AGG SUBGRADE IMP = 0.0 SQ FT

FILE NAME	SY
DATE	
DESIGNED	
DRAWN	
CHECKED	
DATE	

USER NAME	James.pou
PLT SCALE	5,0000 / In.
PLT DATE	10/10/2012

DESIGNED	
DRAWN	
CHECKED	
DATE	

REVISED	
REVISED	
REVISED	
REVISED	

STATE OF ILLINOIS
 DEPARTMENT OF TRANSPORTATION

CROSS SECTIONS
 95th STREET

SCALE: 1"=5'H 1"=2.5'V SHEET NO. 5 OF 75 SHEETS STA. 312+00 TO STA. 312+50

F.A.I.L. RTE.	SECTION	COUNTY	TOTAL SHEET SHEETS
1644	01-00181-00-PP	WILL	328 244
			CONTRACT NO. 63647
ILLINOIS' FED. AID PROJECT			