


DATE	BY
DESIGNED	BY
DRAWN	BY
CHECKED	BY
DATE	

DATE	BY
DESIGNED	BY
DRAWN	BY
CHECKED	BY
DATE	

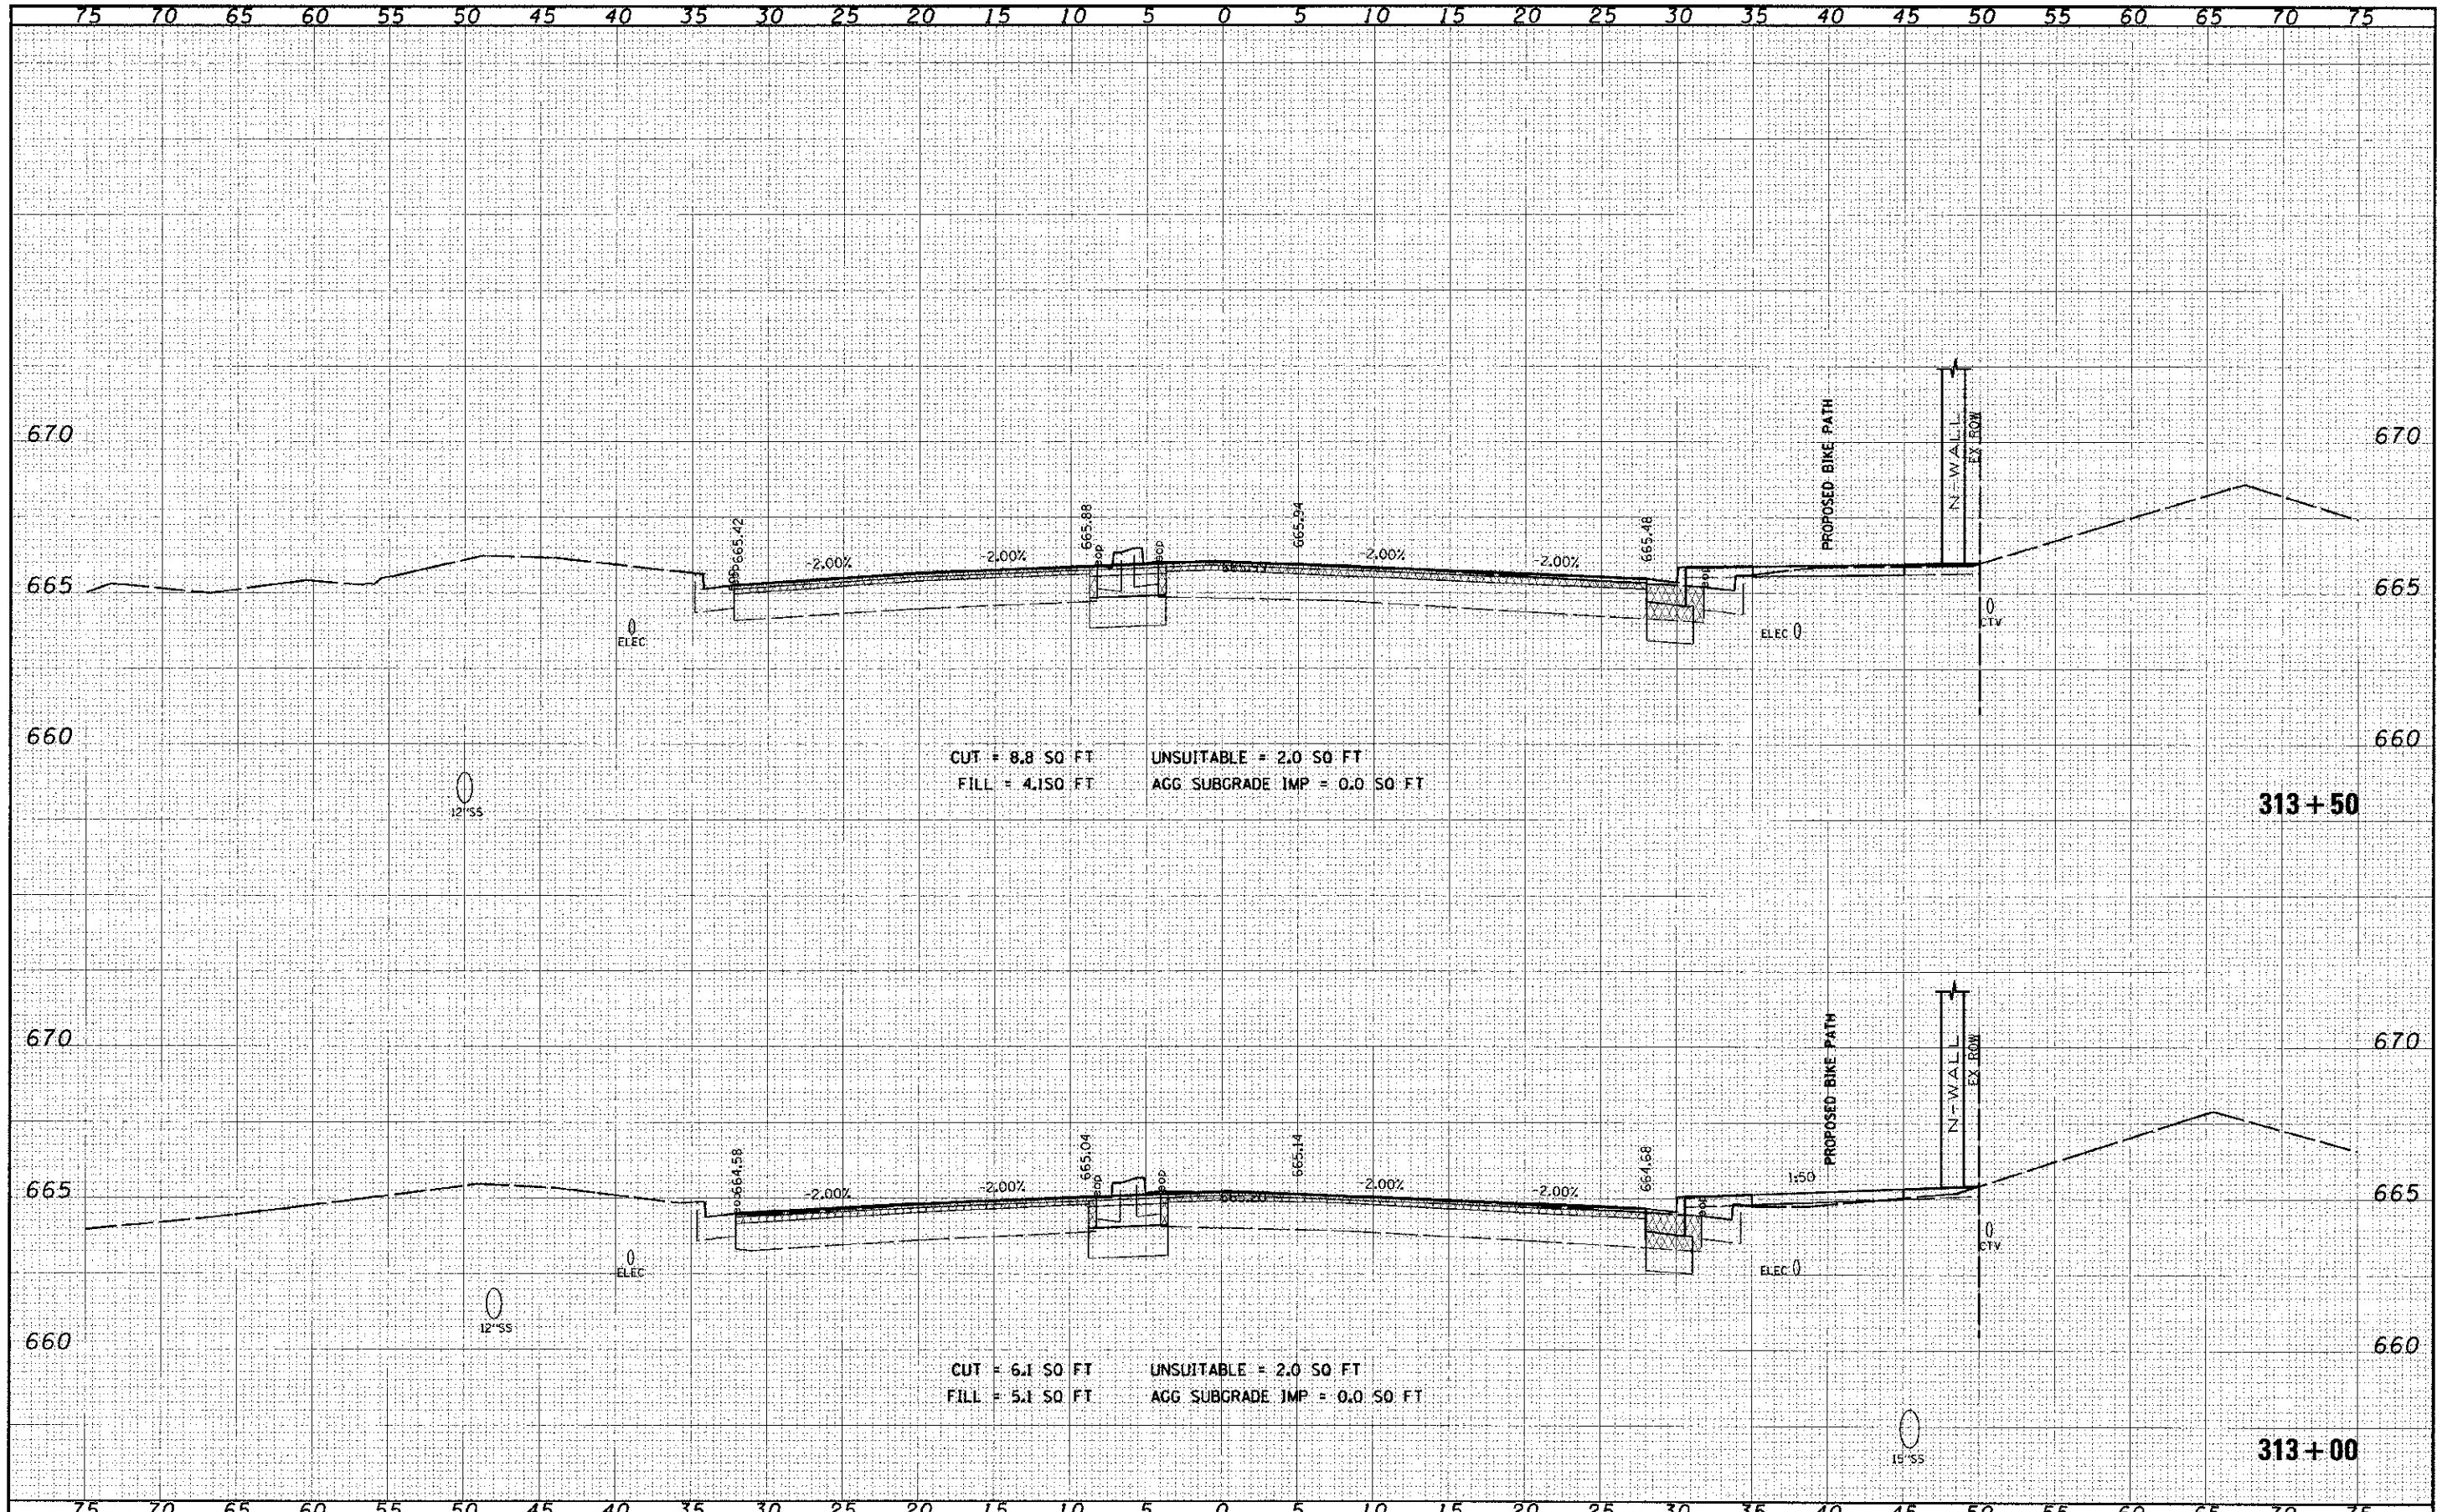

FILL NAME *F1.E1.6	DESIGNED	REVISOR	STATE OF ILLINOIS DEPARTMENT OF TRANSPORTATION	CROSS SECTIONS 95th STREET	SCALE: 1"=5' H, 1"=25' V	SHEET NO. 6 OF 75 SHEETS	STA. 313+00 TO STA. 313+50	F.A.U. RTE. 1644	SECTION 01-00181-00-PP	COUNTY WILL	TOTAL SHEETS	SHEET NO.
	DRAWN	REVISOR									328	245
PLOT SCALE = 5/8" = 1' IN.	CHECKED	REVISOR	CONTRACT NO. 63647		ILLINOIS FED. AID PROJECT							
PLOT DATE = 10/16/2012	DATE	REVISOR										