


FILE NO.	DATE
DESIGNED BY	
DRAWN BY	
CHECKED BY	
DATE	

ORIGINAL SURVEY	DATE
BY	
NO. OF SHEETS	
DATE	

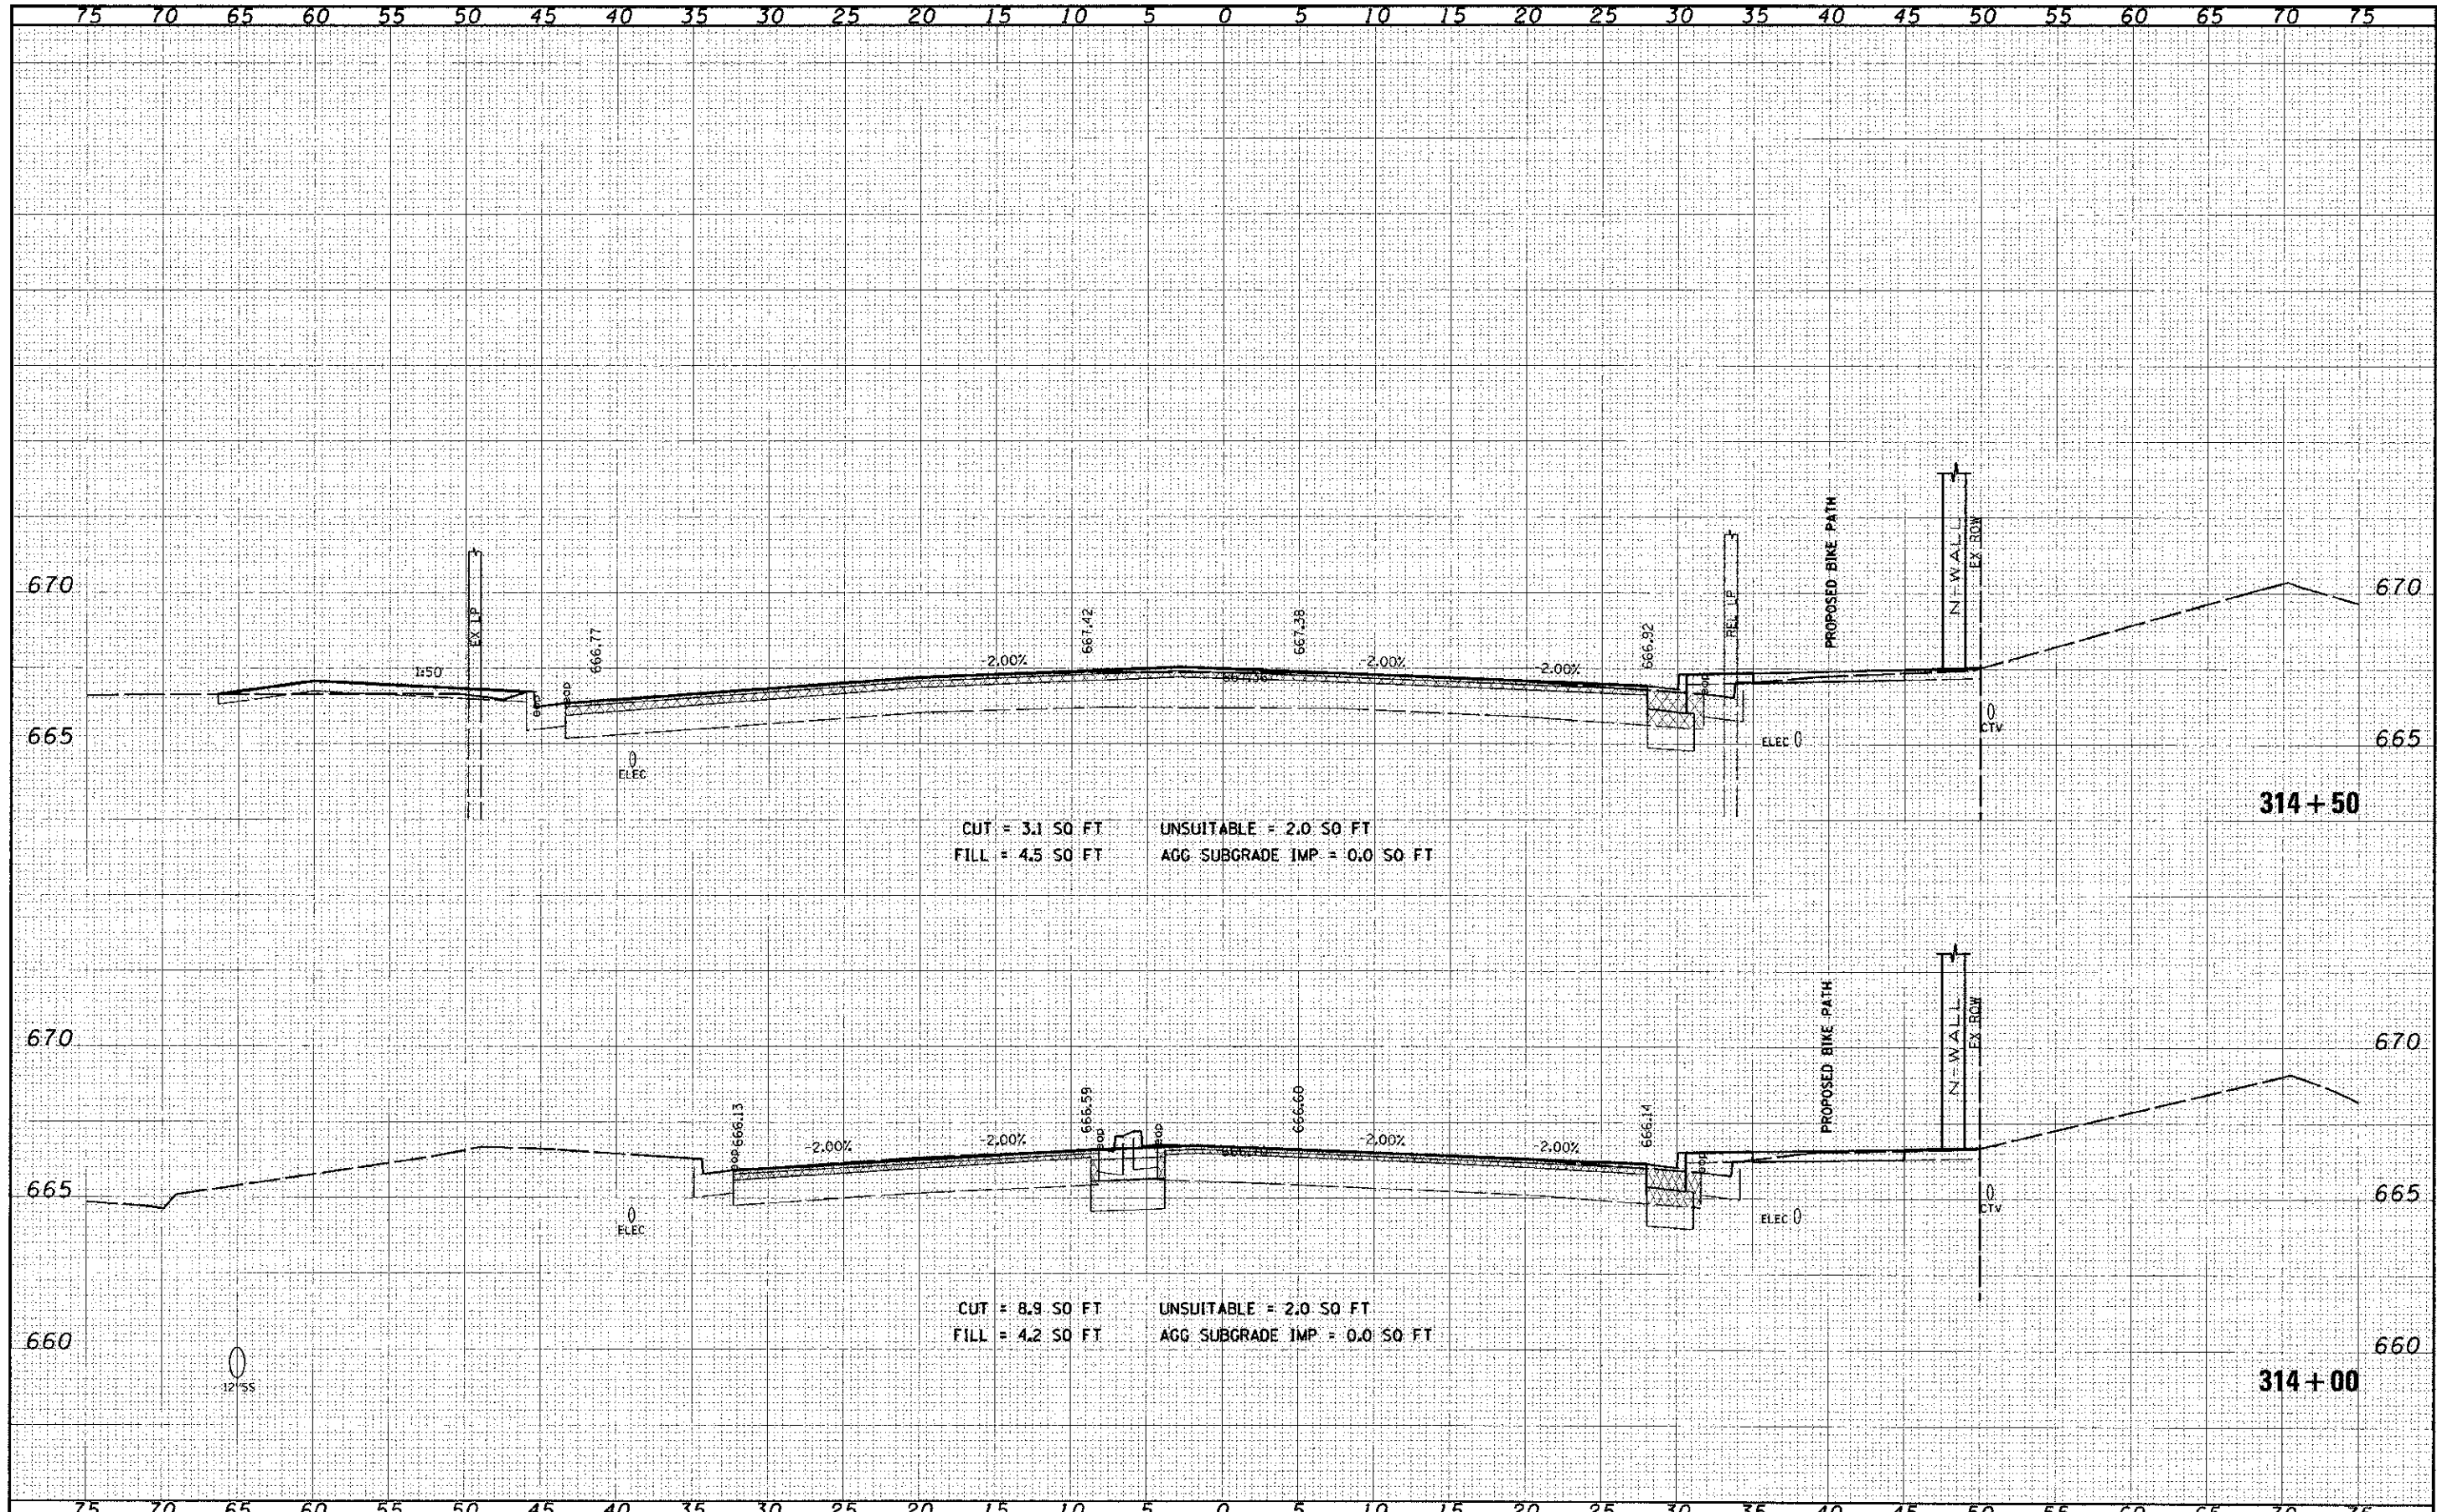

FILE NAME: #11.E.s	DESIGNED: [blank]	REVISIONS: [blank]	<b>STATE OF ILLINOIS</b> <b>DEPARTMENT OF TRANSPORTATION</b>	<b>CROSS SECTIONS</b> <b>95th STREET</b>	SECTION: 01-00181-00-FP	COUNTY: WILL	TOTAL SHEETS: 328	SHEET NO.: 246
DESIGNED BY: [blank]	DRAWN: [blank]	REVISIONS: [blank]			SCALE: 1"=5'H; 1"=2.5'V	SHEET NO. 7 OF 75 SHEETS	STA. 314+00 TO STA. 314+50	CONTRACT NO. 63647