


DATE	BY	CHKD
DESIGNED	BY	CHKD
DRAWN	BY	CHKD
CHECKED	BY	CHKD
DATE	BY	CHKD

DATE	BY	CHKD
DESIGNED	BY	CHKD
DRAWN	BY	CHKD
CHECKED	BY	CHKD
DATE	BY	CHKD

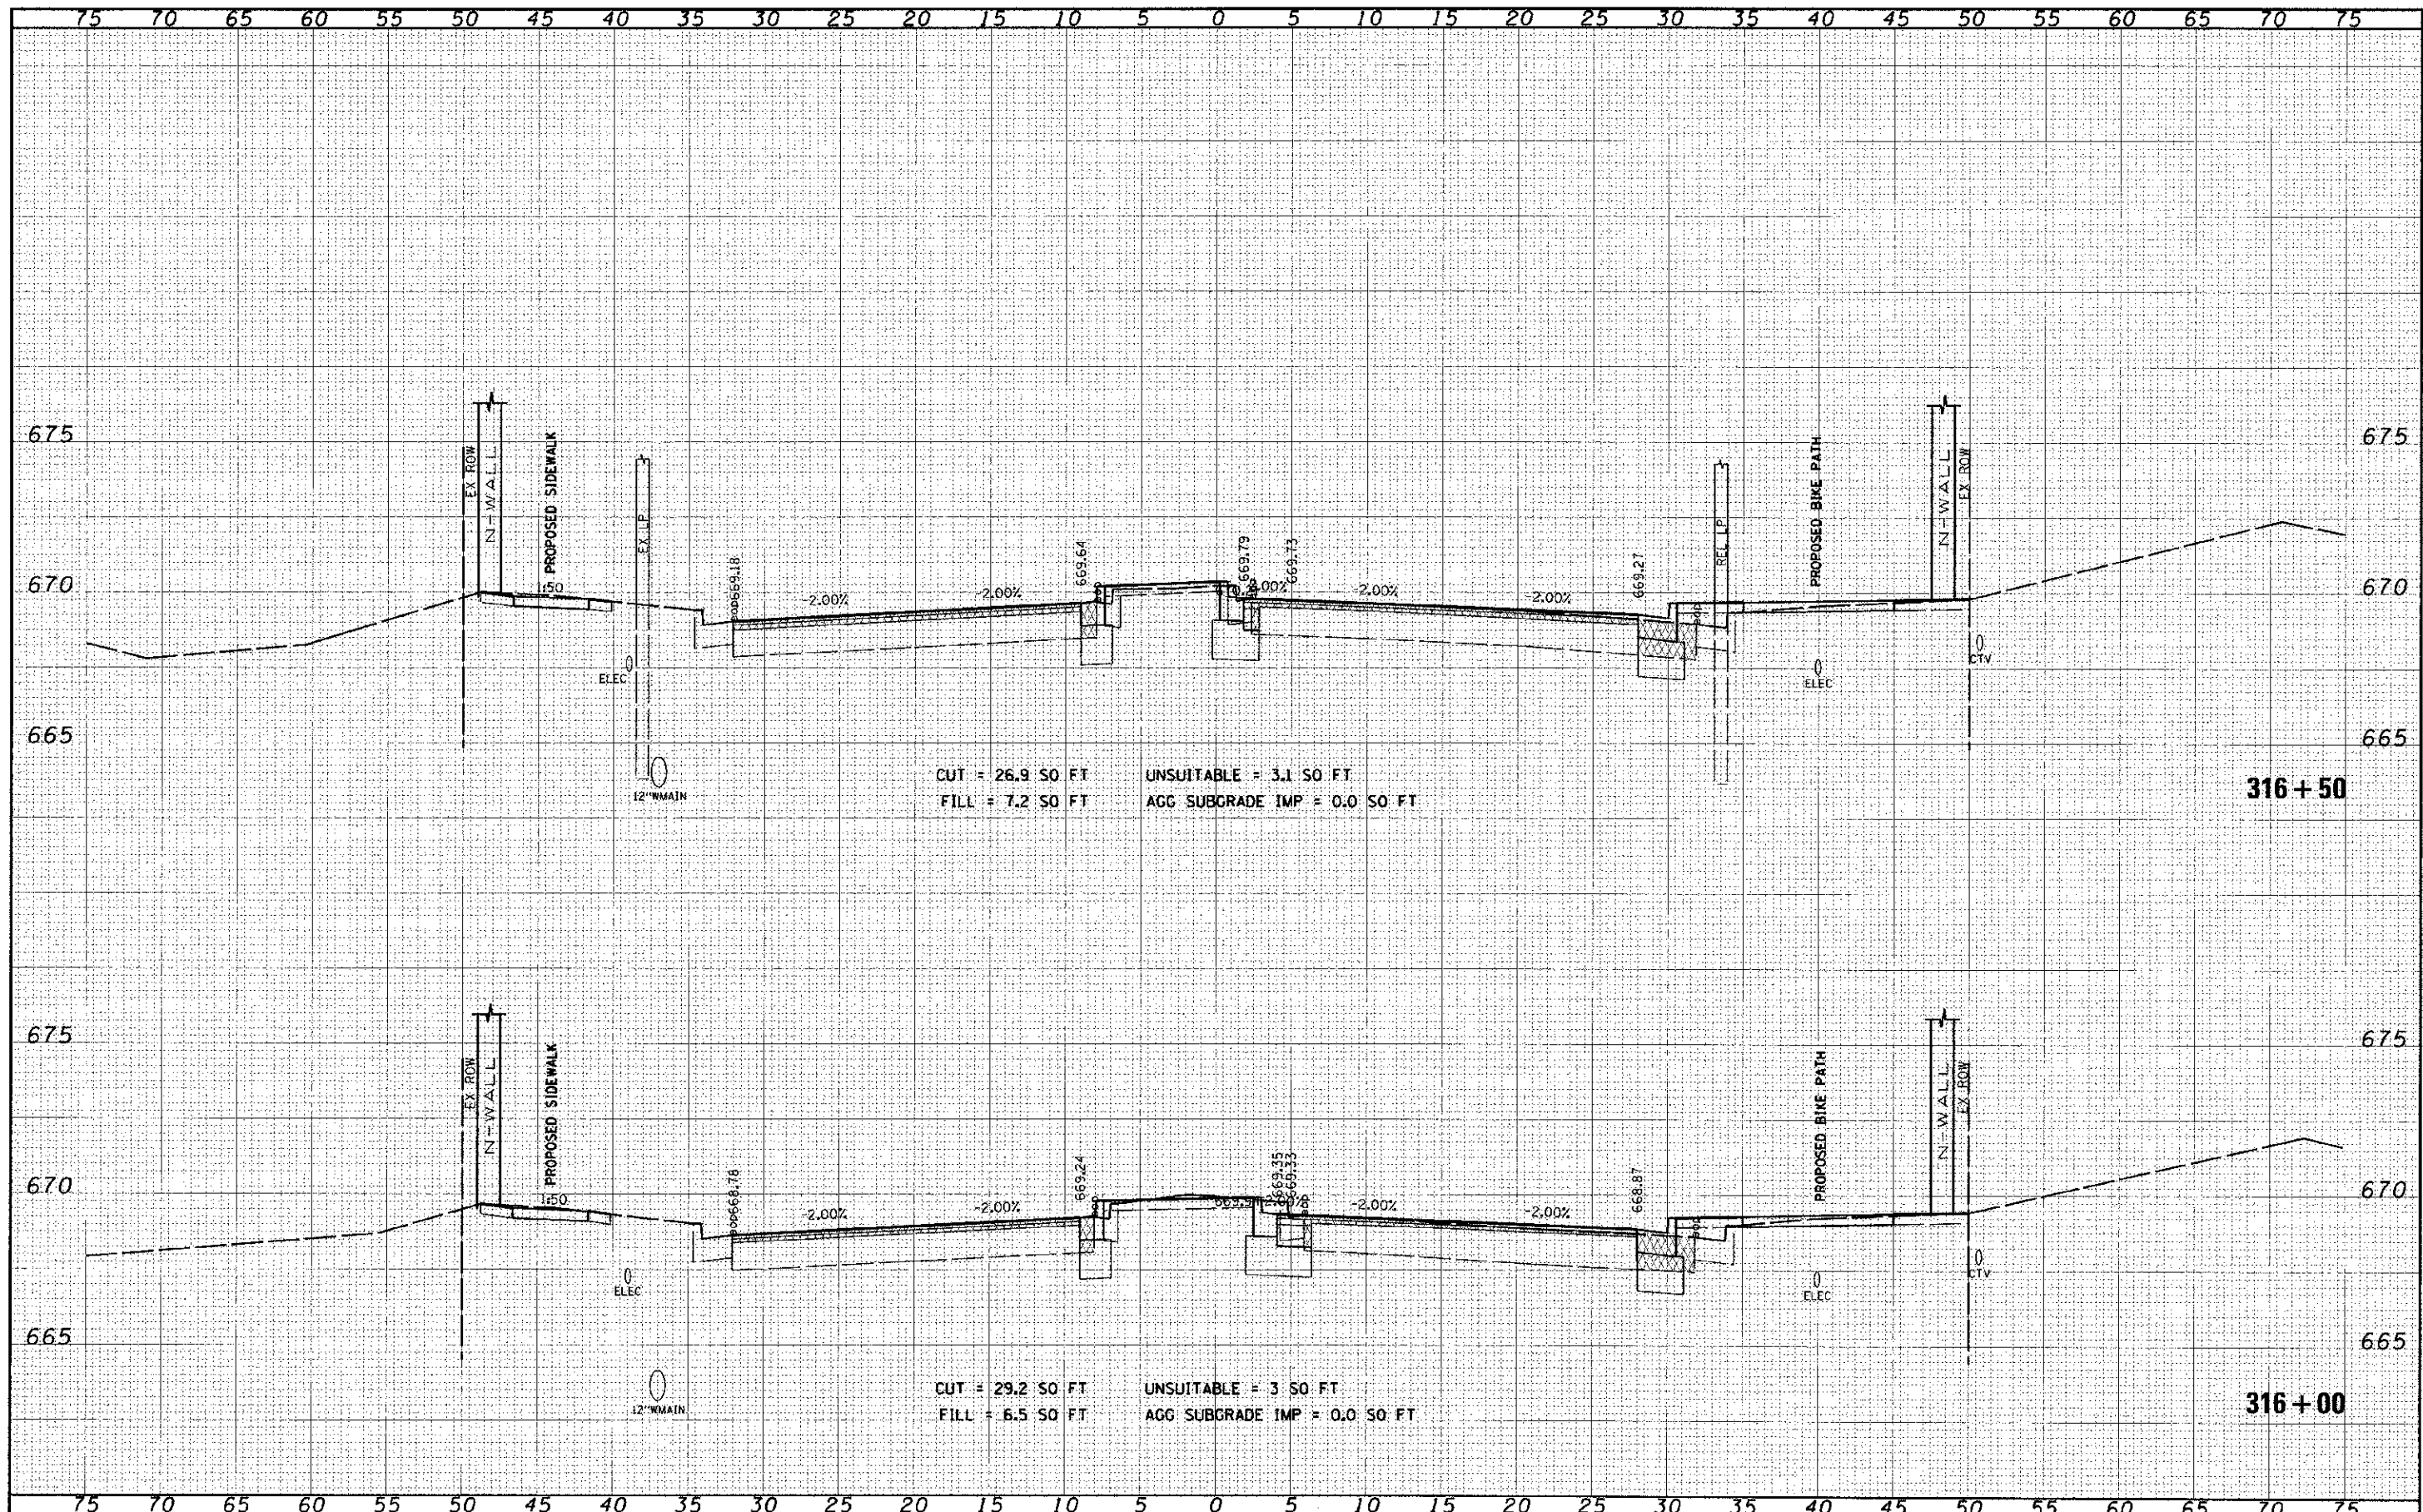

CUT = 26.9 SO FT
 FILL = 7.2 SO FT
 UNSUITABLE = 3.1 SO FT
 AGG SUBGRADE IMP = 0.0 SO FT

CUT = 29.2 SO FT
 FILL = 6.5 SO FT
 UNSUITABLE = 3 SO FT
 AGG SUBGRADE IMP = 0.0 SO FT

FILE NAME =	USER NAME =	DESIGNED	REVISED	STATE OF ILLINOIS DEPARTMENT OF TRANSPORTATION	CROSS SECTIONS 95th STREET	FAUL	SECTION	COUNTY	TOTAL	SHEET
FILE # =	SCALE = 5/8\"/>									
FILE DATE = 12/6/2012	DRAWN	REVISED	1644			01-00181-00-FP	WILL	328	248	
	CHECKED	REVISED	SHEET NO. 9 OF 75 SHEETS STA. 316+00 TO STA. 316+50			CONTRACT NO. 63647				
	DATE	REVISED	ILLINOIS FED. AID PROJECT							