


DATE	
DESIGNED	
DRAWN	
CHECKED	
DATE	
REVISIONS	

DATE	
DESIGNED	
DRAWN	
CHECKED	
DATE	
REVISIONS	

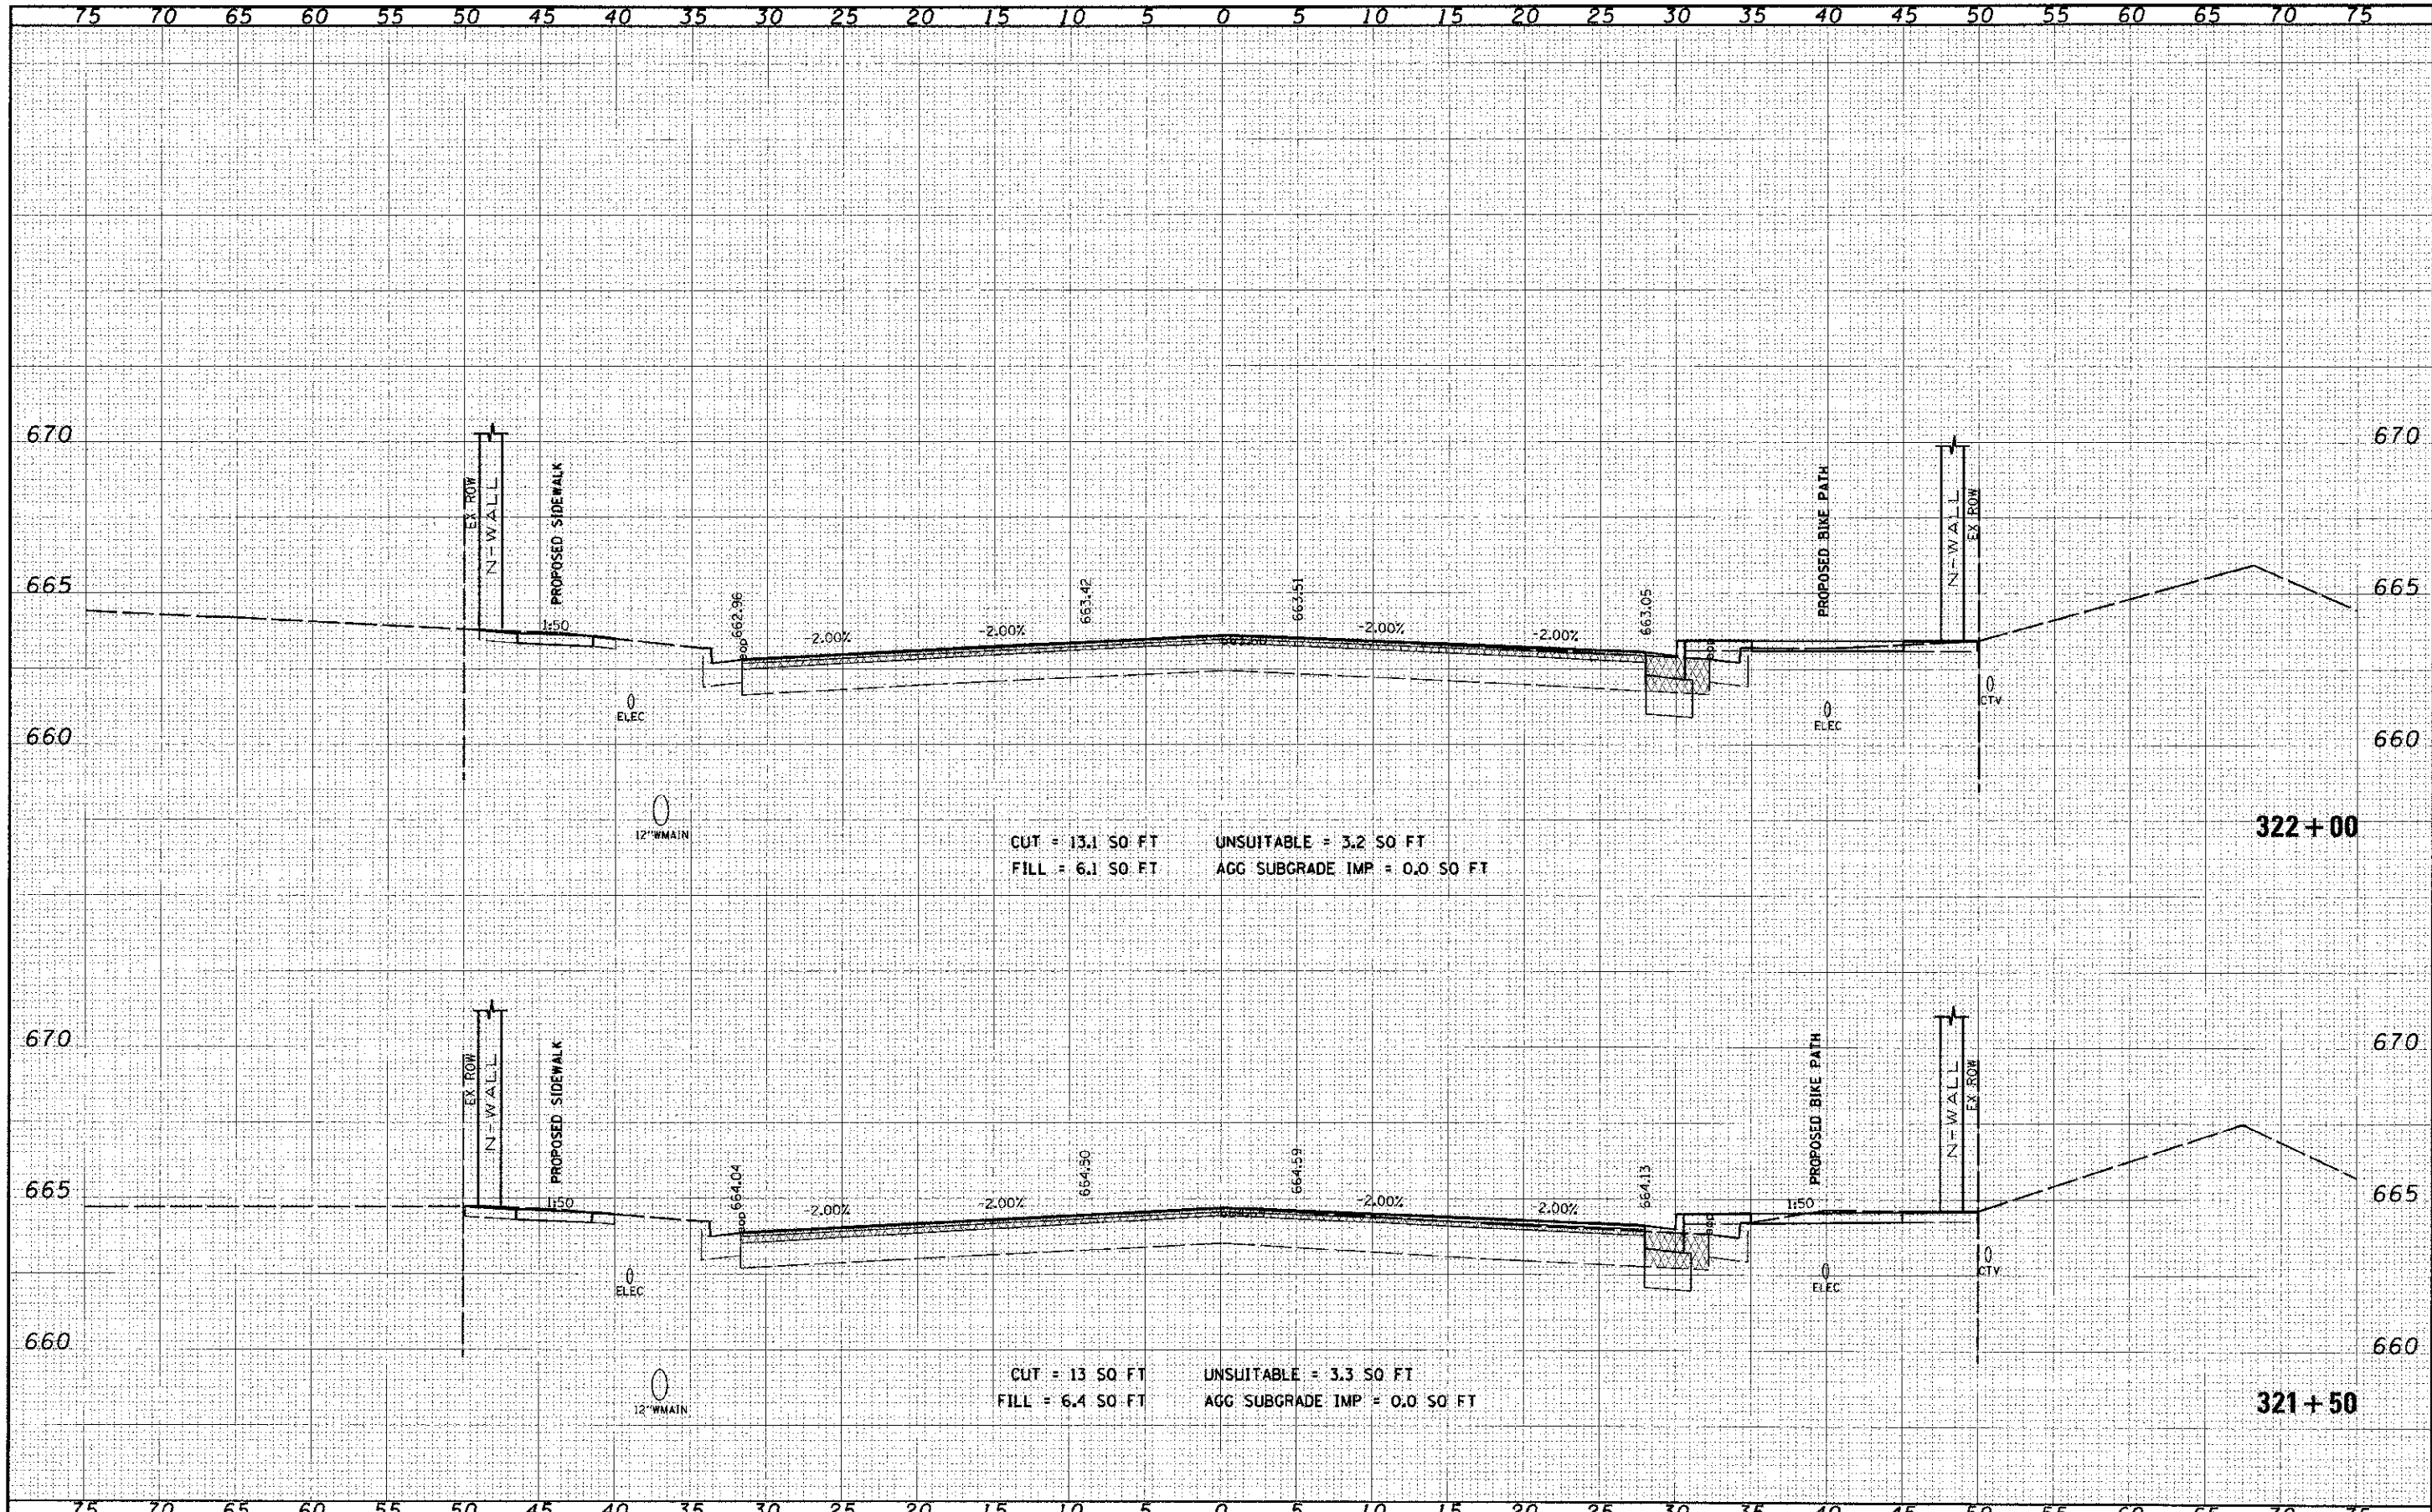

CUT = 13.1 SQ FT UNSUITABLE = 3.2 SQ FT
 FILL = 6.1 SQ FT AGG SUBGRADE IMP = 0.0 SQ FT

CUT = 13 SQ FT UNSUITABLE = 3.3 SQ FT
 FILL = 6.4 SQ FT AGG SUBGRADE IMP = 0.0 SQ FT

FILE NAME	USER NAME	DESIGNED	REVISED	STATE OF ILLINOIS DEPARTMENT OF TRANSPORTATION	CROSS SECTIONS 95th STREET	F.A.I.	SECTION	COUNTY	TOTAL SHEETS	
8FT.H.4		DRAWN	REVISED			1644	01-00181-00-FP	WILL	328	253
		CHECKED	REVISED			CONTRACT NO. 63647				
		DATE	REVISED			ILLINOIS FED. AID PROJECT				