


DATE	3/1/12
BY	JAMES P. JENSEN
PROJECT	95th STREET
SECTION	322+50 TO 323+00
SCALE	1"=25'
AREA	
PERCENT	

DATE	3/1/12
BY	JAMES P. JENSEN
PROJECT	95th STREET
SECTION	322+50 TO 323+00
SCALE	1"=25'
AREA	
PERCENT	

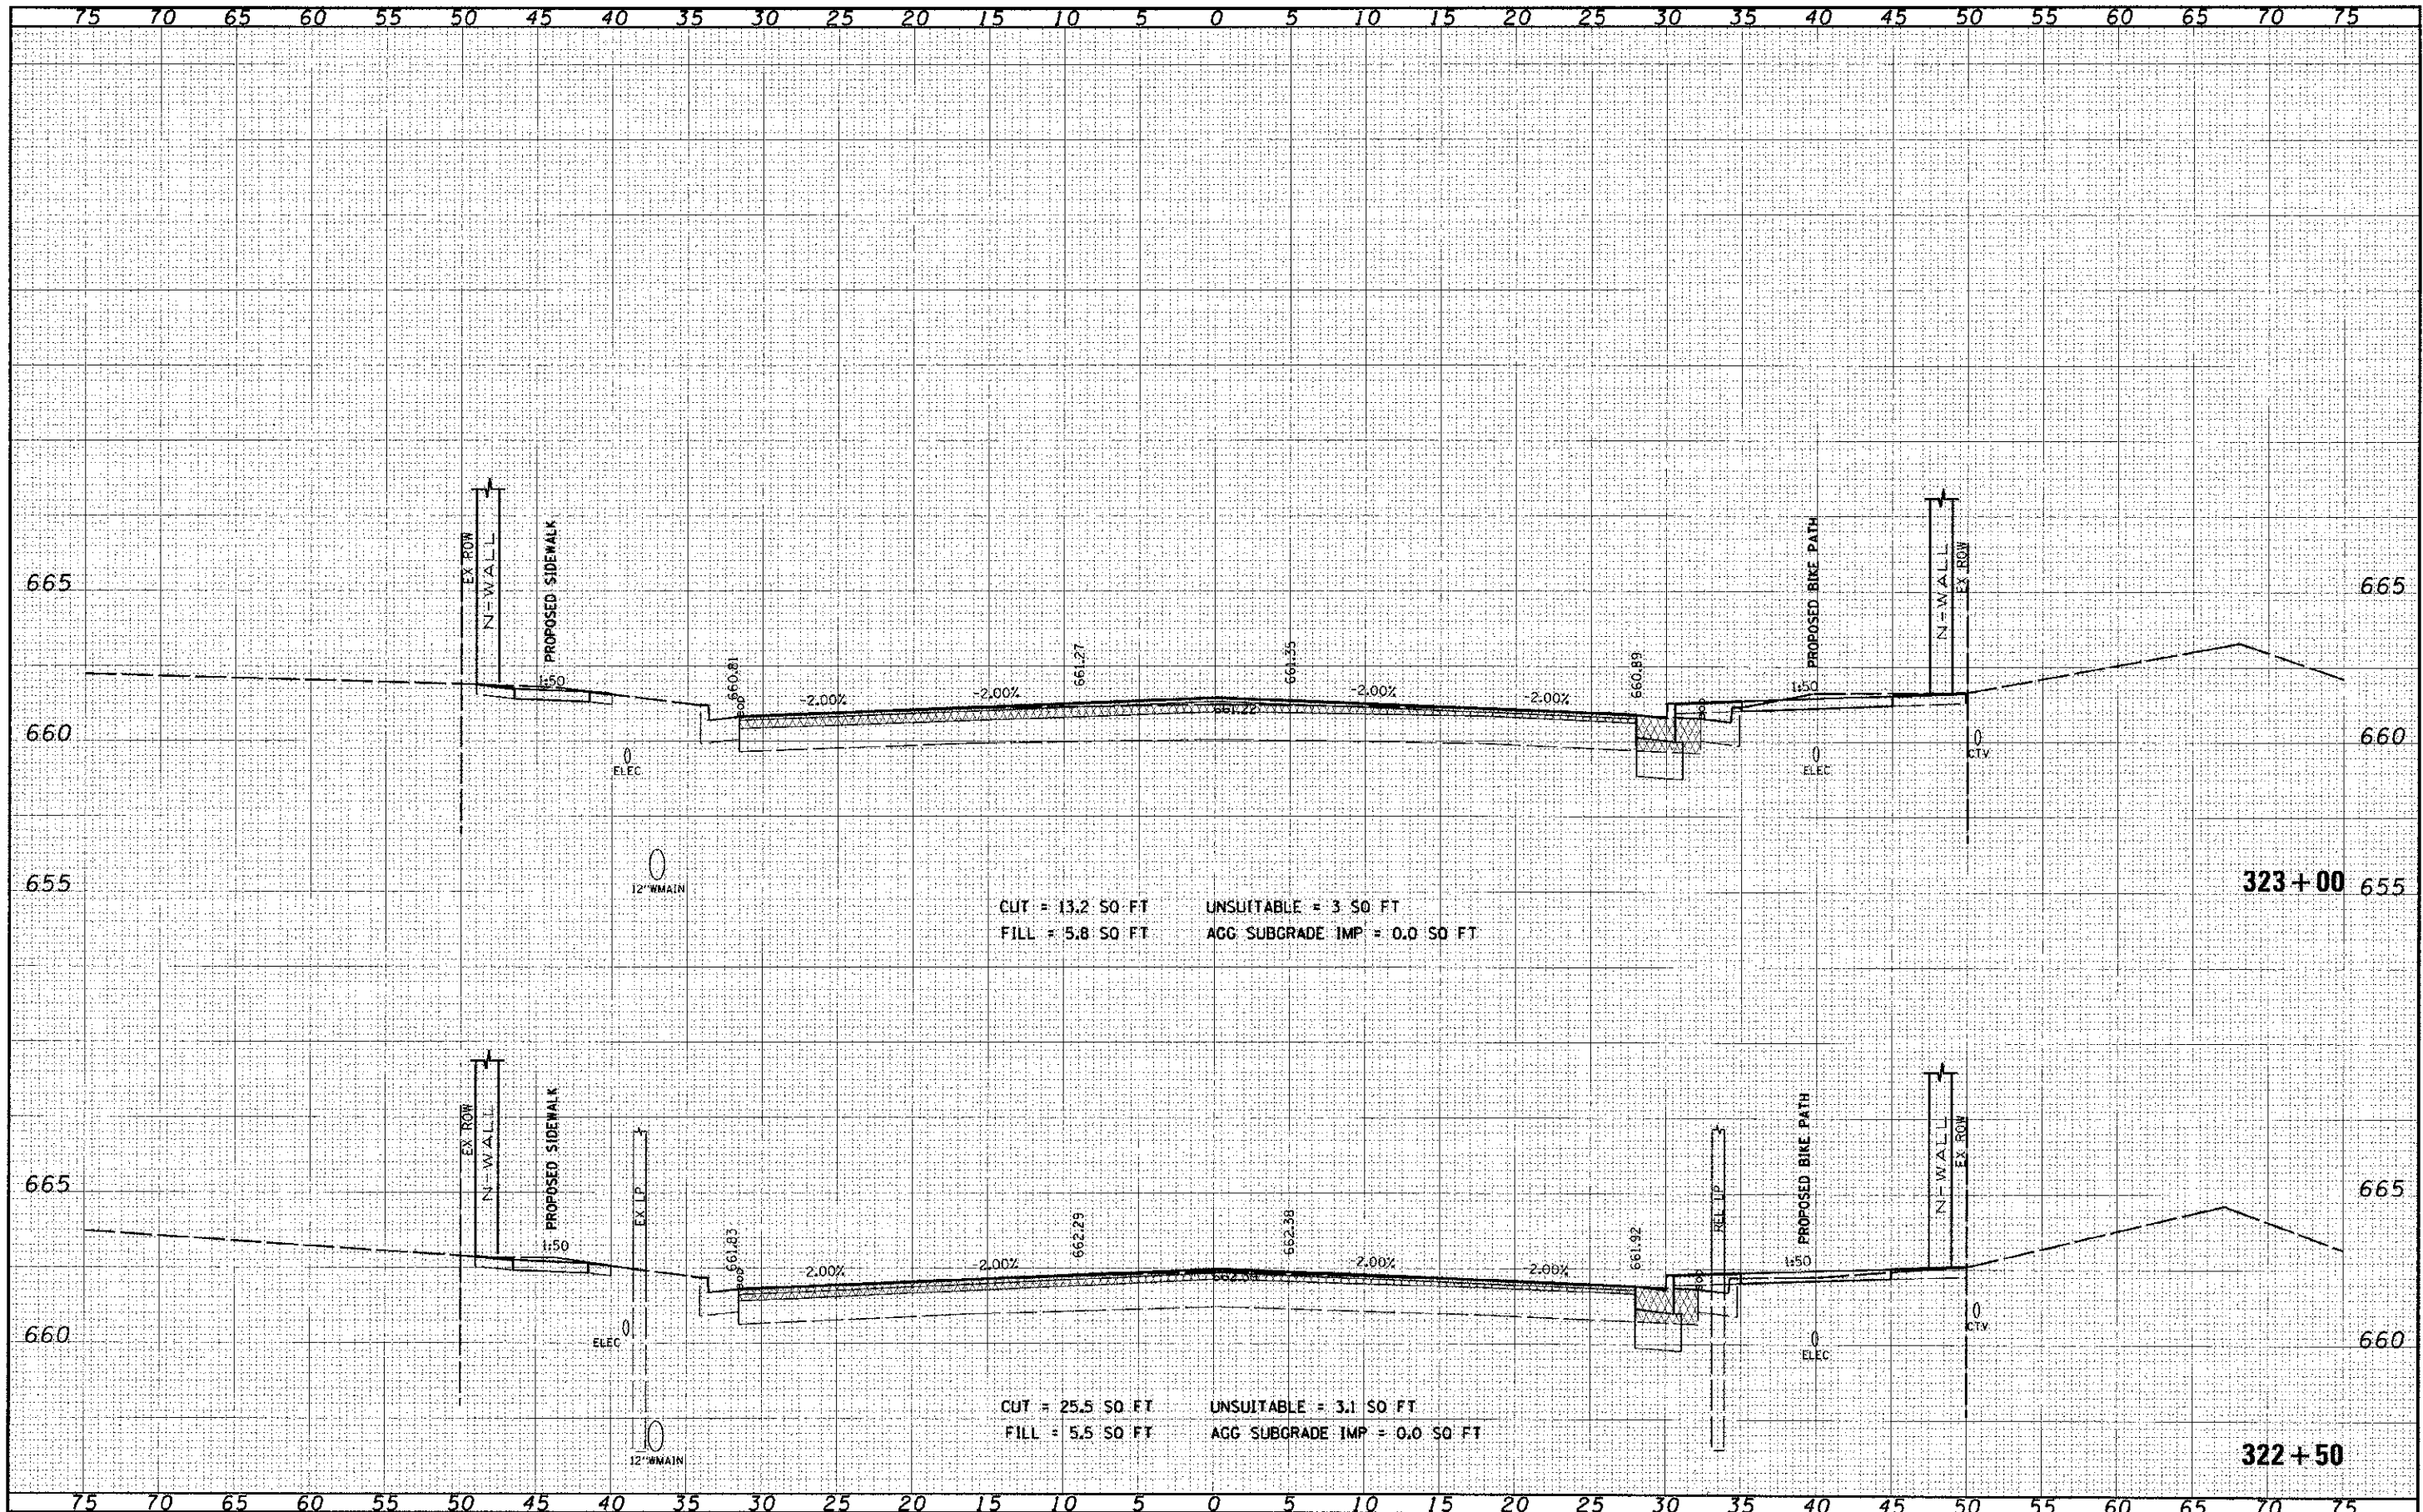

CUT = 13.2 SO FT UNSUITABLE = 3 SO FT
 FILL = 5.8 SO FT AGG SUBGRADE IMP = 0.0 SO FT

CUT = 25.5 SO FT UNSUITABLE = 3.1 SO FT
 FILL = 5.5 SO FT AGG SUBGRADE IMP = 0.0 SO FT