


DATE	
BY	
DESIGNED	
DRAWN	
CHECKED	
DATE	

DATE	
BY	
DESIGNED	
DRAWN	
CHECKED	
DATE	

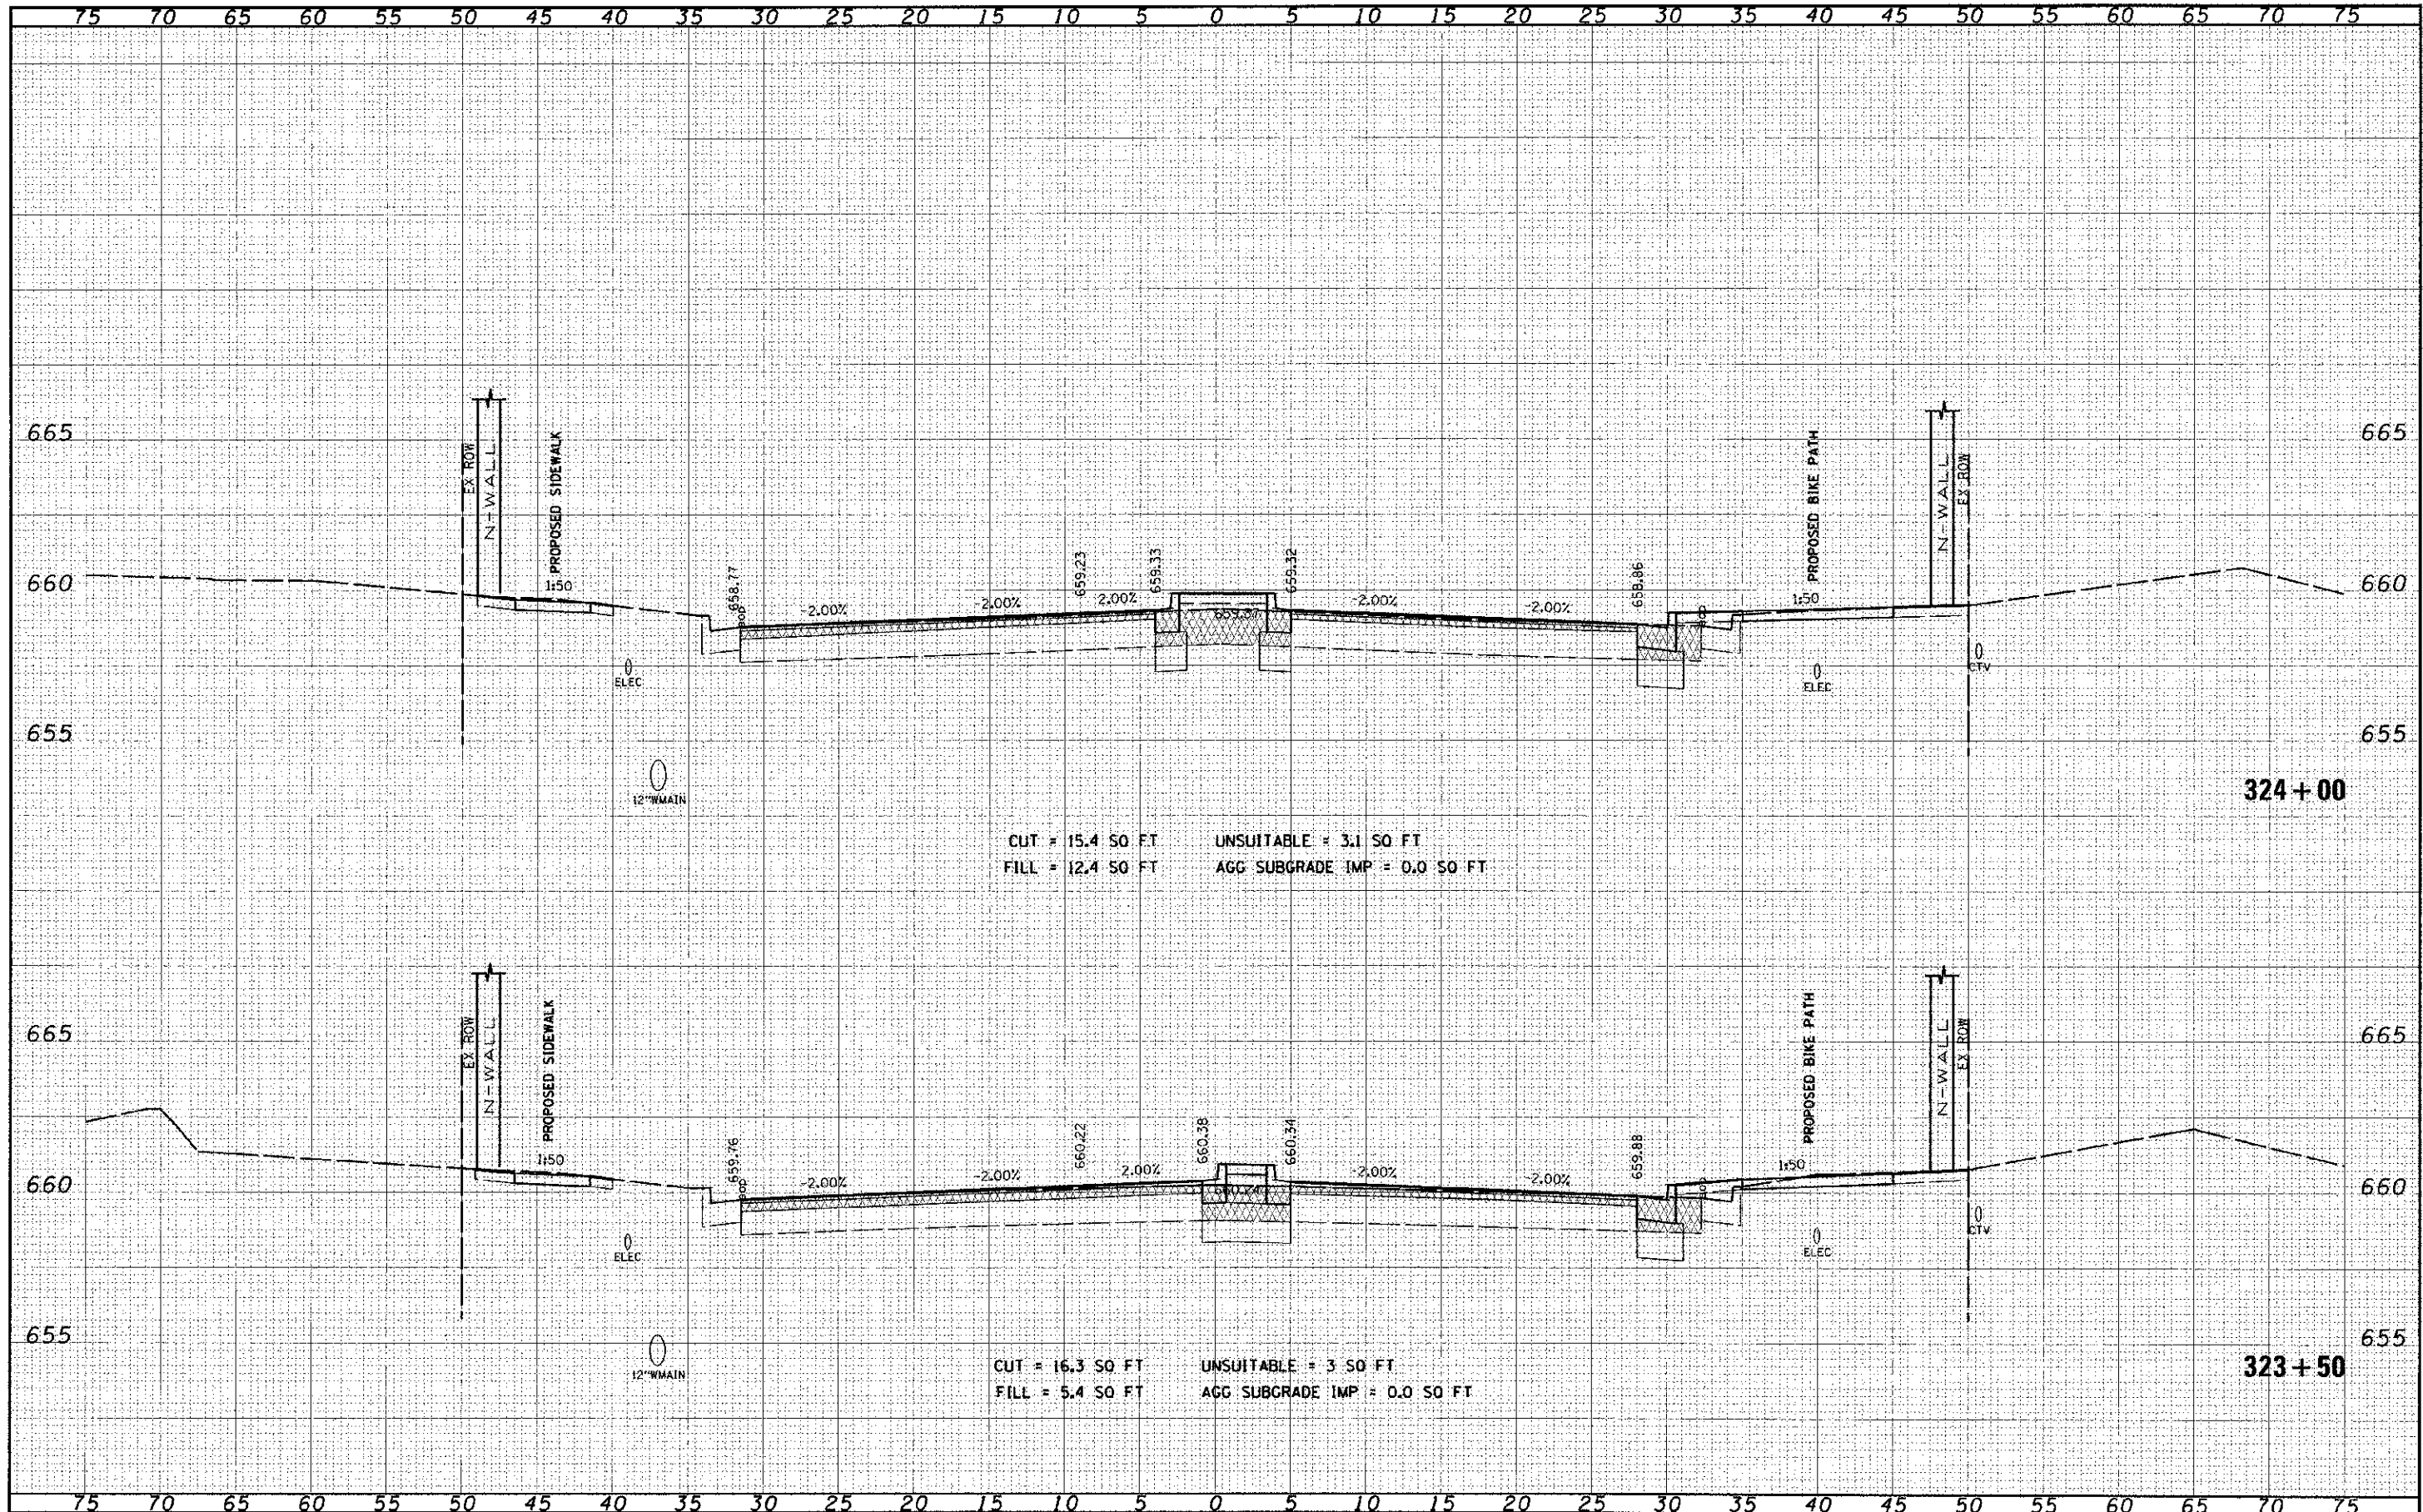

CUT = 15.4 SQ FT    UNSUITABLE = 3.1 SQ FT  
 FILL = 12.4 SQ FT    AGG SUBGRADE IMP = 0.0 SQ FT

CUT = 16.3 SQ FT    UNSUITABLE = 3 SQ FT  
 FILL = 5.4 SQ FT    AGG SUBGRADE IMP = 0.0 SQ FT

FILE NAME	1644_6
-----------	--------

USER NAME	jamaa.cua1
PLC SCALE	1/8"=1'-0"
PLC DATE	12/16/2012

DESIGNED	-
DRAWN	-
CHECKED	-
DATE	-

REVISED	-
REVISED	-
REVISED	-
REVISED	-

**STATE OF ILLINOIS  
DEPARTMENT OF TRANSPORTATION**

**CROSS SECTIONS  
95th STREET**

SCALE: 1"=5' H, 1"=25' V    SHEET NO. 16 OF 75 SHEETS    STA. 323+50 TO STA. 323+99

F.A.U. RTE.	SECTION	COUNTY	TOTAL SHEETS	SHEET NO.
1644	01-00181-00-FP	WILL	328	255
				CONTRACT NO. 63647
ILLINOIS FED. AID PROJECT				