


|          |    |
|----------|----|
| DATE     | BY |
| DESIGNED | BY |
| DRAWN    | BY |
| CHECKED  | BY |
| DATE     | BY |

|          |    |
|----------|----|
| DATE     | BY |
| DESIGNED | BY |
| DRAWN    | BY |
| CHECKED  | BY |
| DATE     | BY |

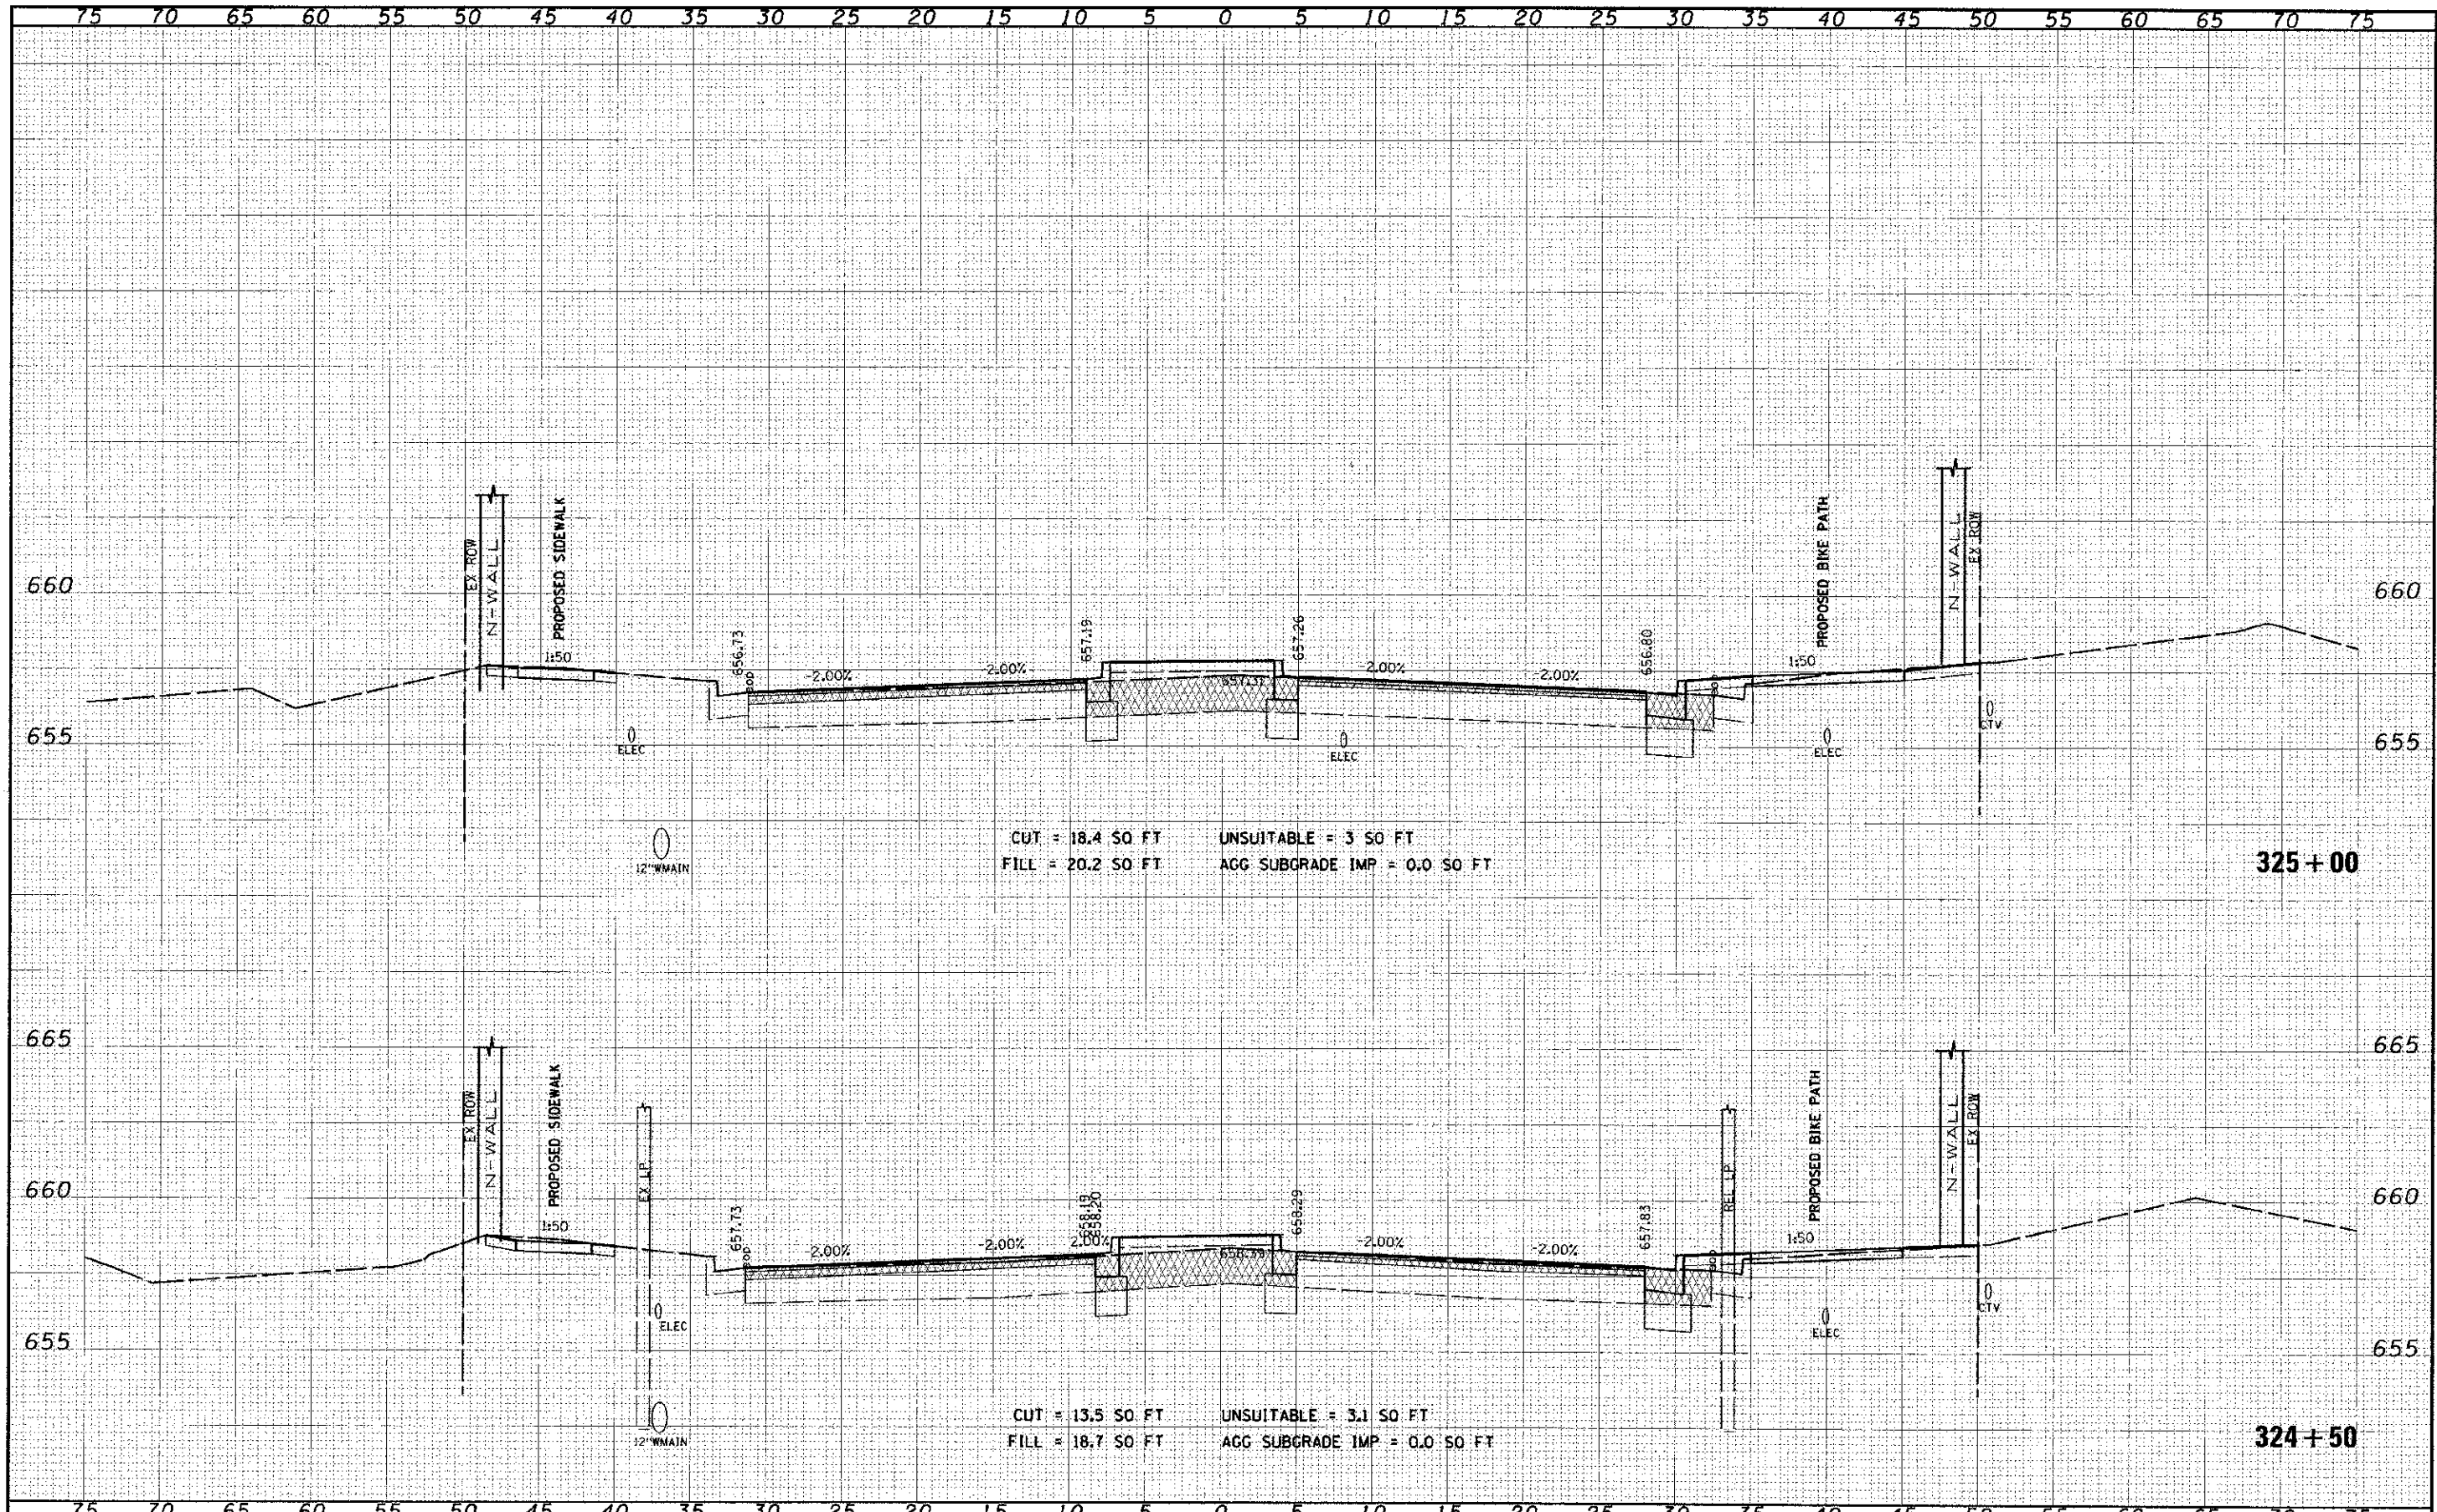

CUT = 18.4 SO FT    UNSUITABLE = 3 SO FT  
 FILL = 20.2 SO FT    AGG SUBGRADE IMP = 0.0 SO FT

CUT = 13.5 SO FT    UNSUITABLE = 3.1 SO FT  
 FILL = 18.7 SO FT    AGG SUBGRADE IMP = 0.0 SO FT

PROJECT NAME  
 SHEET NO.  
 DATE

USER NAME: james.p...  
 DESIGNED: [blank]  
 DRAWN: [blank]  
 CHECKED: [blank]  
 DATE: 12/30/2012

DESIGNED: [blank]  
 DRAWN: [blank]  
 CHECKED: [blank]  
 DATE: [blank]

REVISED: [blank]  
 REVISED: [blank]  
 REVISED: [blank]  
 REVISED: [blank]

STATE OF ILLINOIS  
 DEPARTMENT OF TRANSPORTATION

CROSS SECTIONS  
 95th STREET

SCALE: 1"=50' HORIZ. 1"=2.5' VERT. SHEET NO. 17 OF 75 SHEETS : STA. 324+50 TO STA. 324+99

|                           |                        |             |                     |
|---------------------------|------------------------|-------------|---------------------|
| F.A.J. RTE. 1644          | SECTION 01-00181-00-PP | COUNTY WILL | TOTAL SHEET NO. 328 |
|                           |                        |             | SHEET NO. 256       |
|                           |                        |             | CONTRACT NO. 63647  |
| ILLINOIS FED. AID PROJECT |                        |             |                     |