


NO.	DATE
DESIGNED	
DRAWN	
CHECKED	
DATE	

NO.	DATE
DESIGNED	
DRAWN	
CHECKED	
DATE	

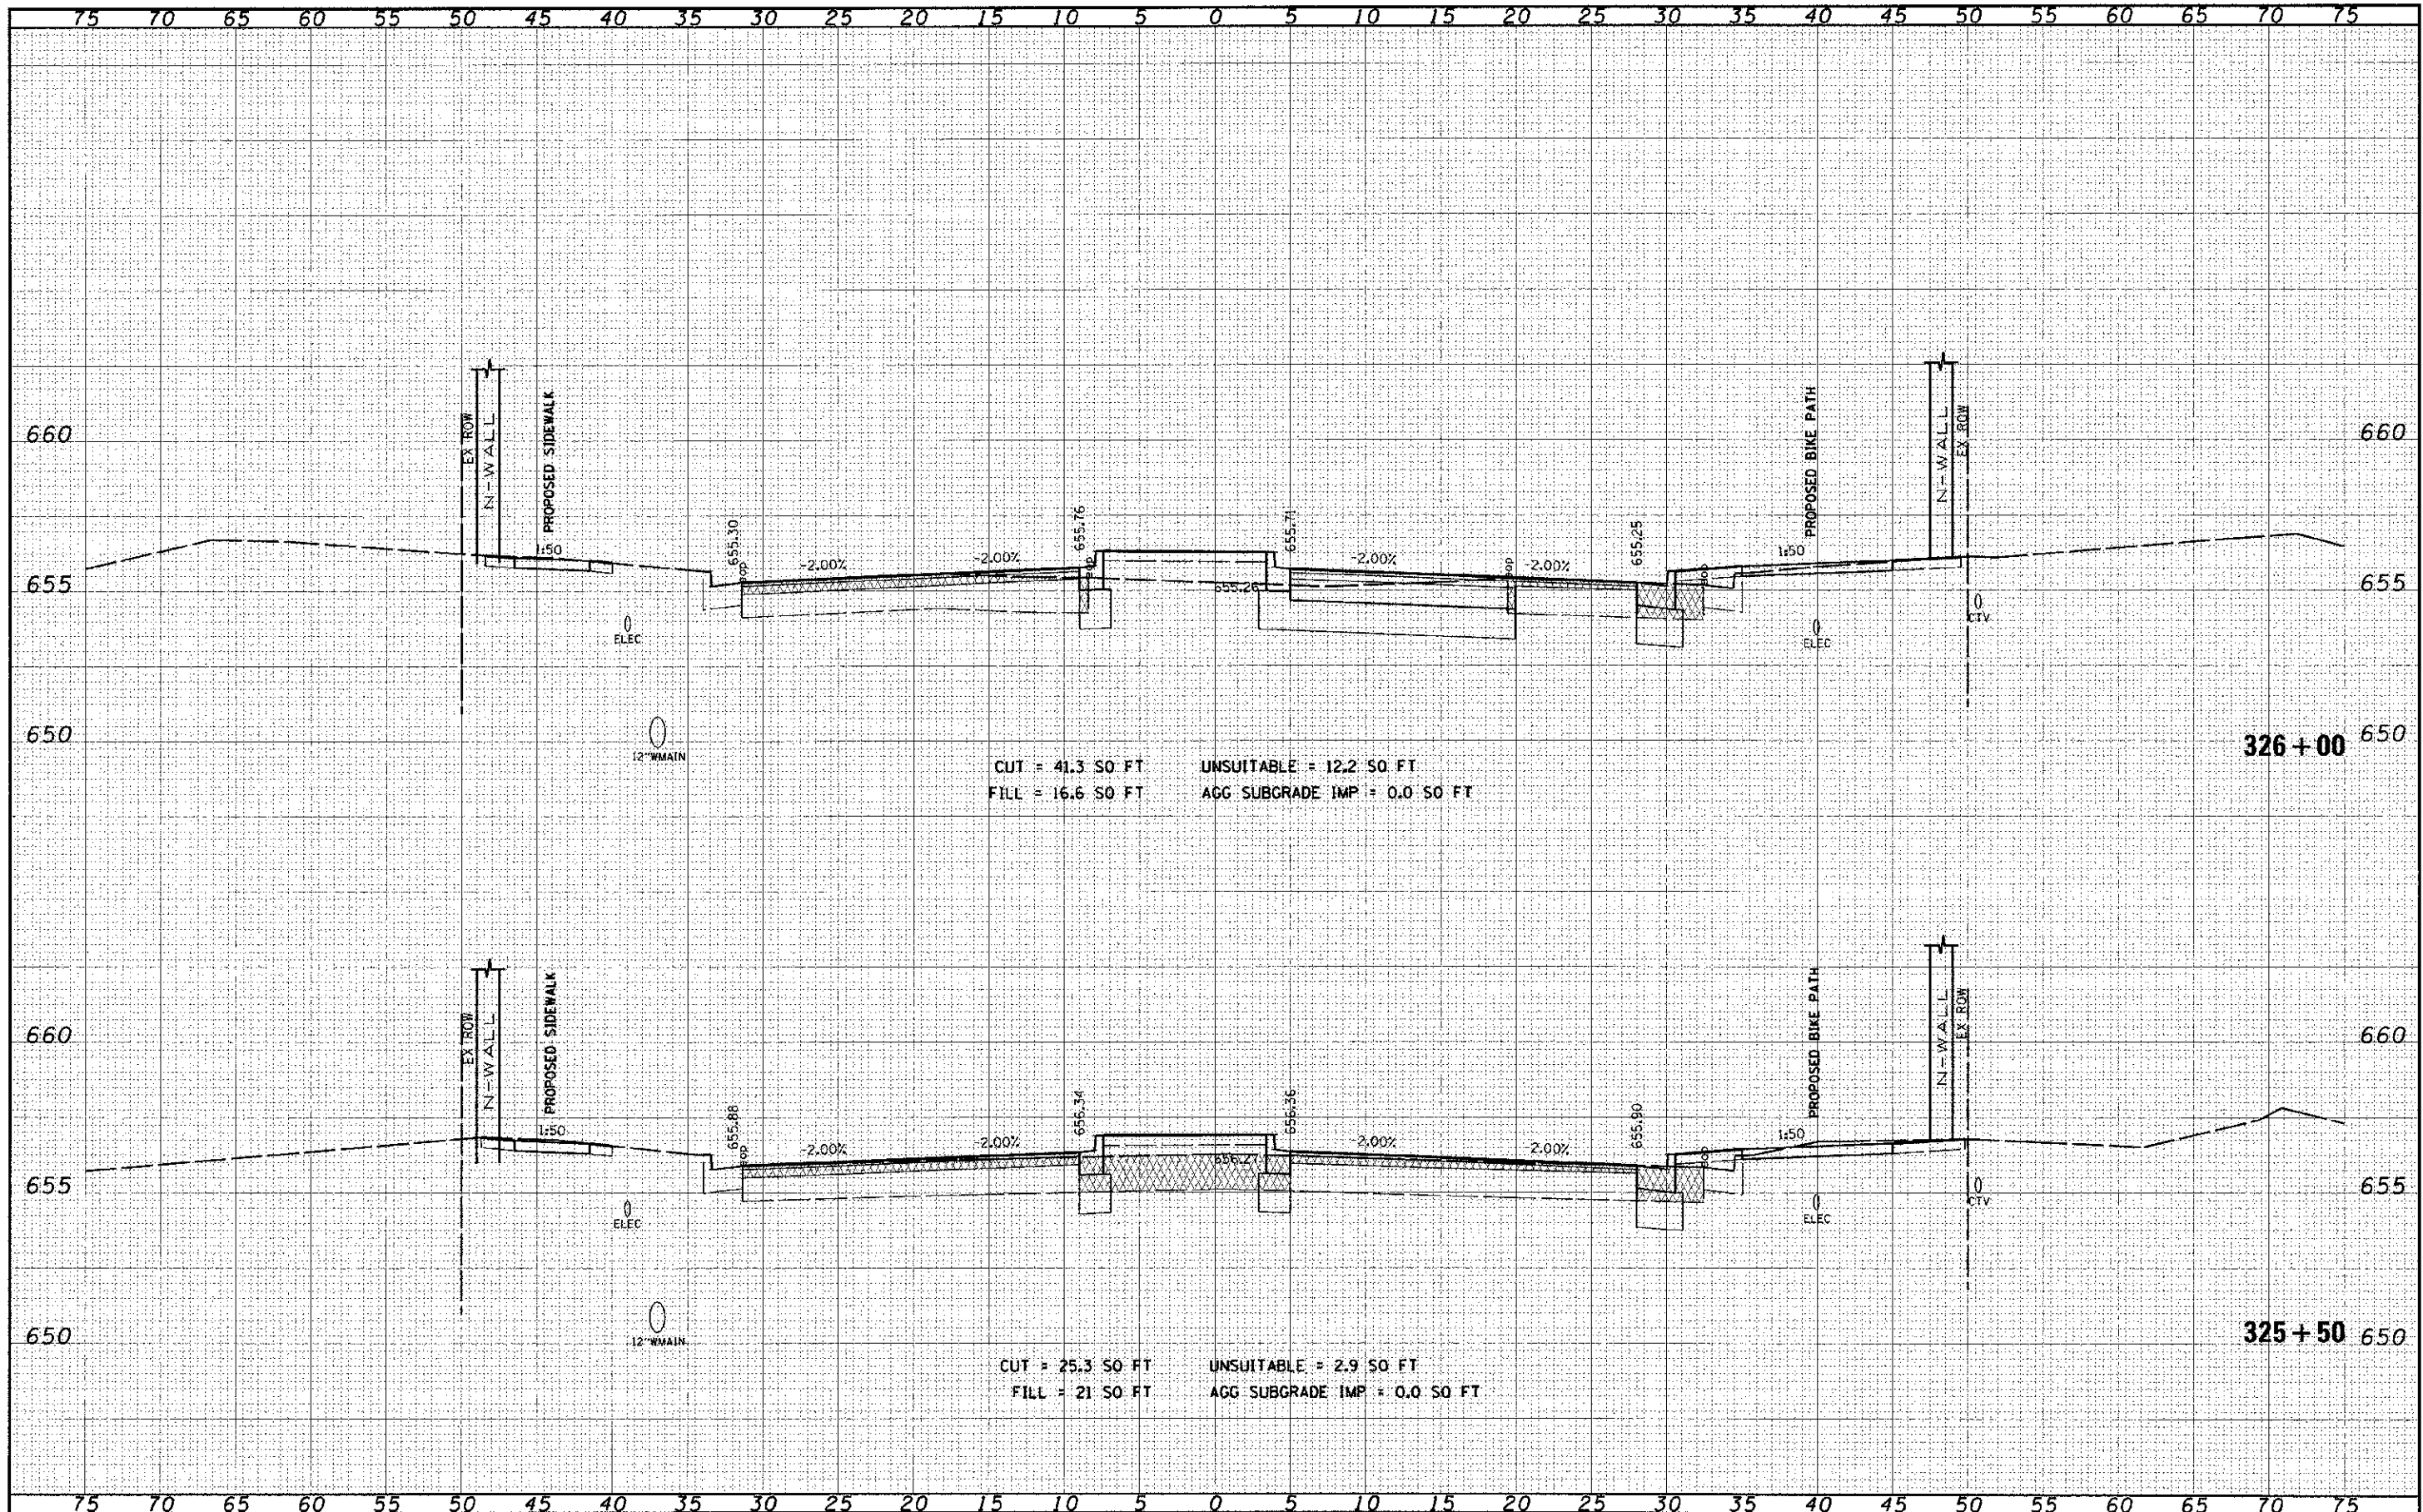

CUT = 41.3 SO FT    UNSUITABLE = 12.2 SO FT  
 FILL = 16.6 SO FT    AGG SUBGRADE IMP = 0.0 SO FT

CUT = 25.3 SO FT    UNSUITABLE = 2.9 SO FT  
 FILL = 21 SO FT    AGG SUBGRADE IMP = 0.0 SO FT